


FAP R.T.E.	SECTION	COUNTY	TOTAL SHEETS	SHEET NO.
331	3-2, 8X-1, 4-2	SALINE	233	181
STA.		TO STA.		
FED. ROAD DIST. NO.		ILLINOIS		FED. AID PROJECT

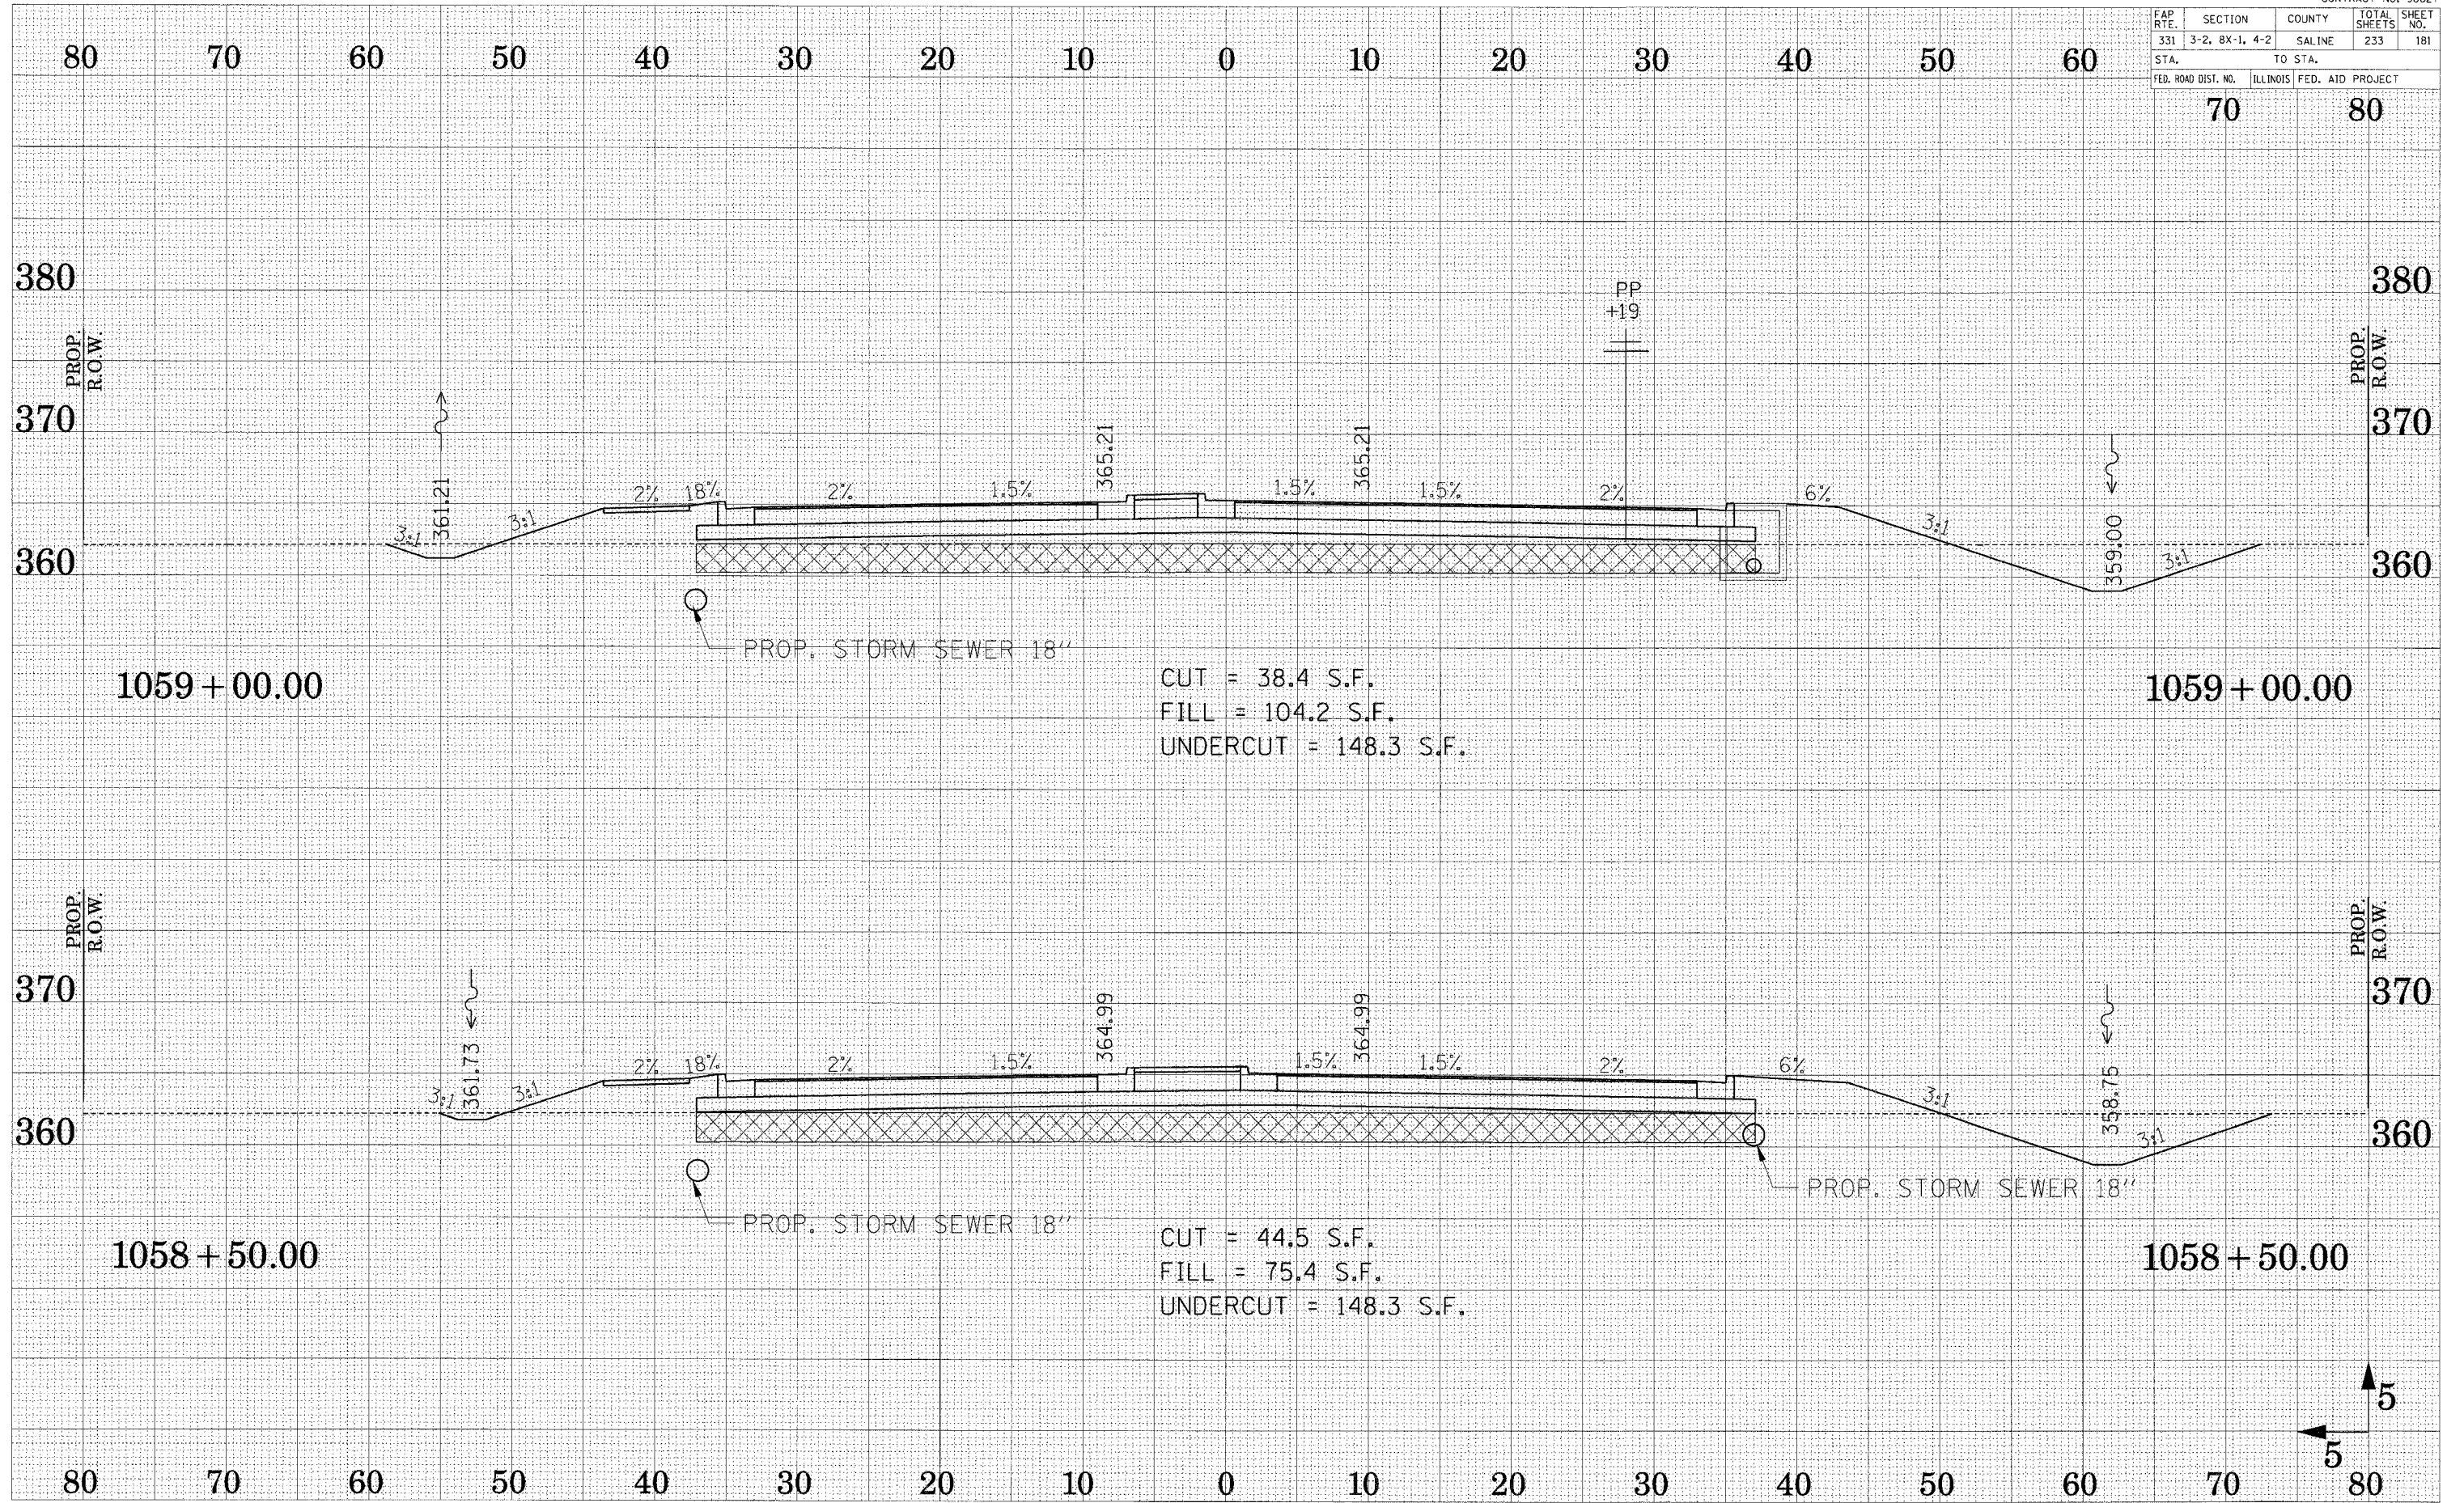

1059 + 00.00

1059 + 00.00

CUT = 38.4 S.F.
 FILL = 104.2 S.F.
 UNDERCUT = 148.3 S.F.

1058 + 50.00

1058 + 50.00

CUT = 44.5 S.F.
 FILL = 75.4 S.F.
 UNDERCUT = 148.3 S.F.

UNRECORDED SURVEY
 PLOTTED
 TEMPLATE
 AREAS CHECKED

UNRECORDED SURVEY
 PLOTTED
 TEMPLATE
 AREAS CHECKED