



FAP RTE.	SECTION	COUNTY	TOTAL SHEETS	SHEET NO.
331	3-2, 8X-1, 4-2	SALINE	233	184
STA.		TO STA.		
FED. ROAD DIST. NO.		ILLINOIS FED. AID PROJECT		

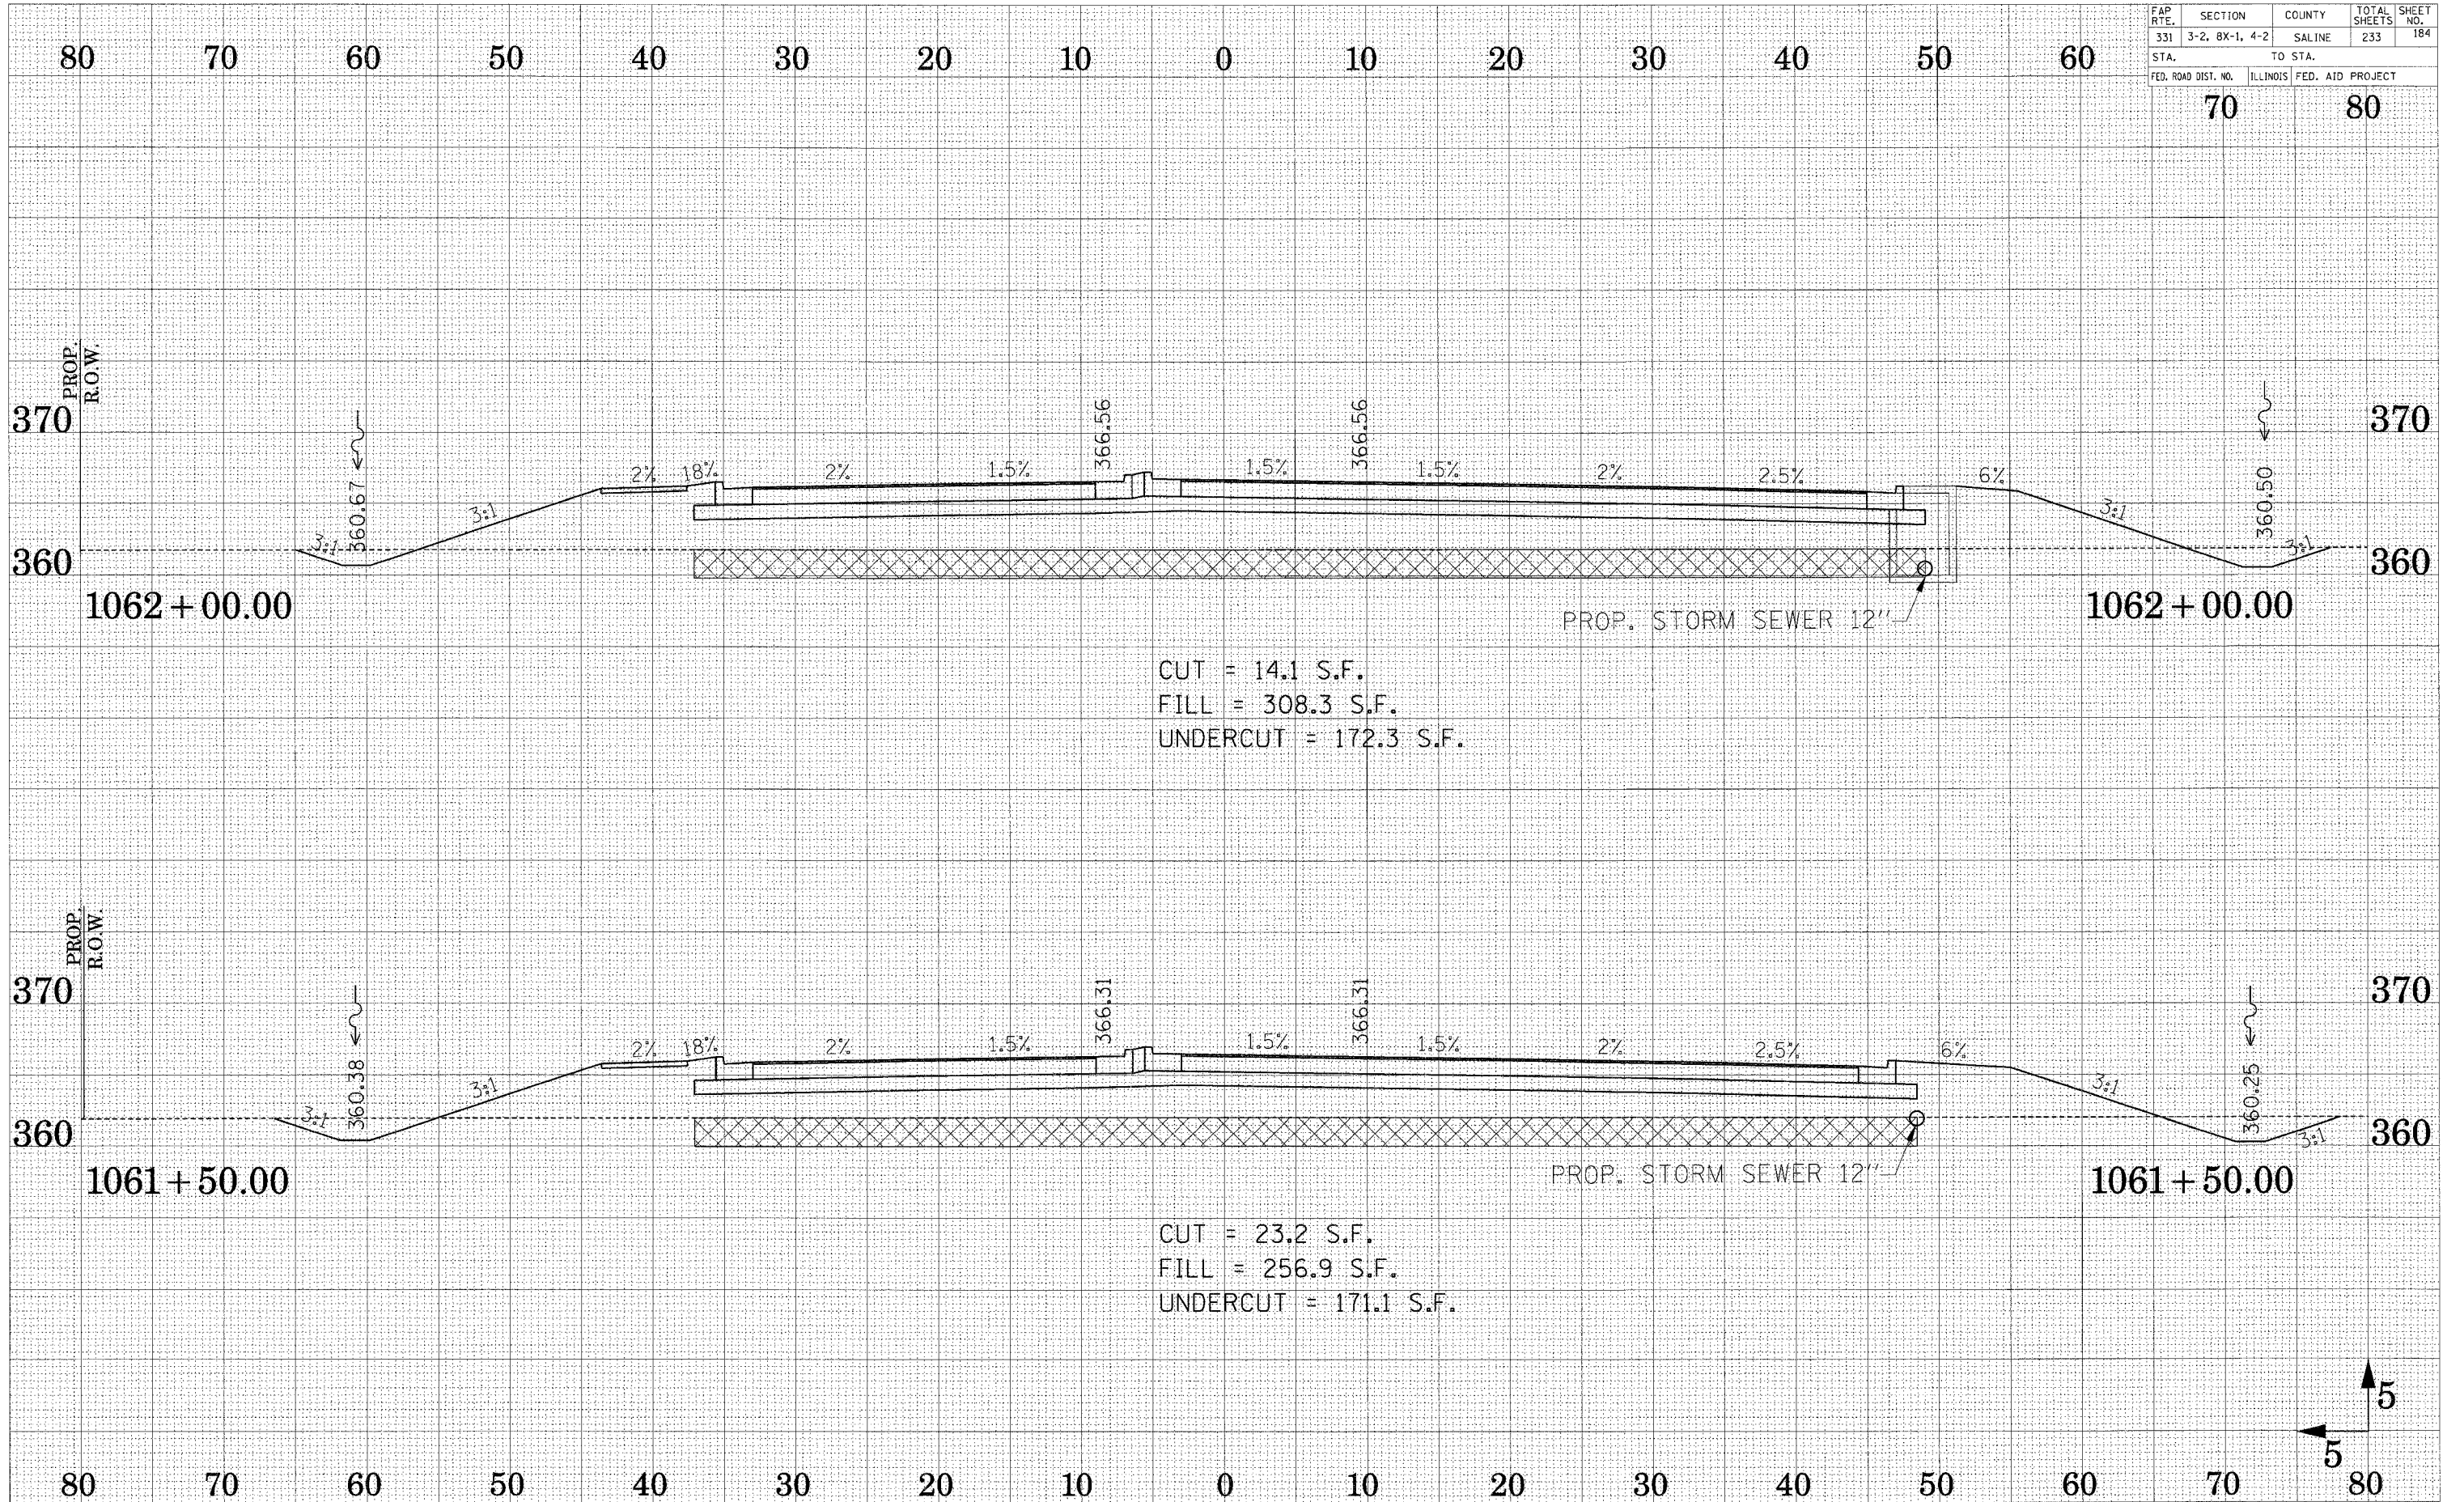

CUT = 14.1 S.F.
 FILL = 308.3 S.F.
 UNDERCUT = 172.3 S.F.

CUT = 23.2 S.F.
 FILL = 256.9 S.F.
 UNDERCUT = 171.1 S.F.

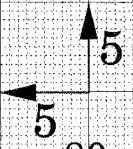

SURVEYED
 PLOTTED
 TEMPLATE
 AREAS CHECKED

SURVEYED
 PLOTTED
 TEMPLATE
 AREAS CHECKED