


FAP RTE.	SECTION	COUNTY	TOTAL SHEETS	SHEET NO.
331	3-2, 8X-1, 4-2	SALINE	233	185
STA.		TO STA.		
FED. ROAD DIST. NO.		ILLINOIS		FED. AID PROJECT

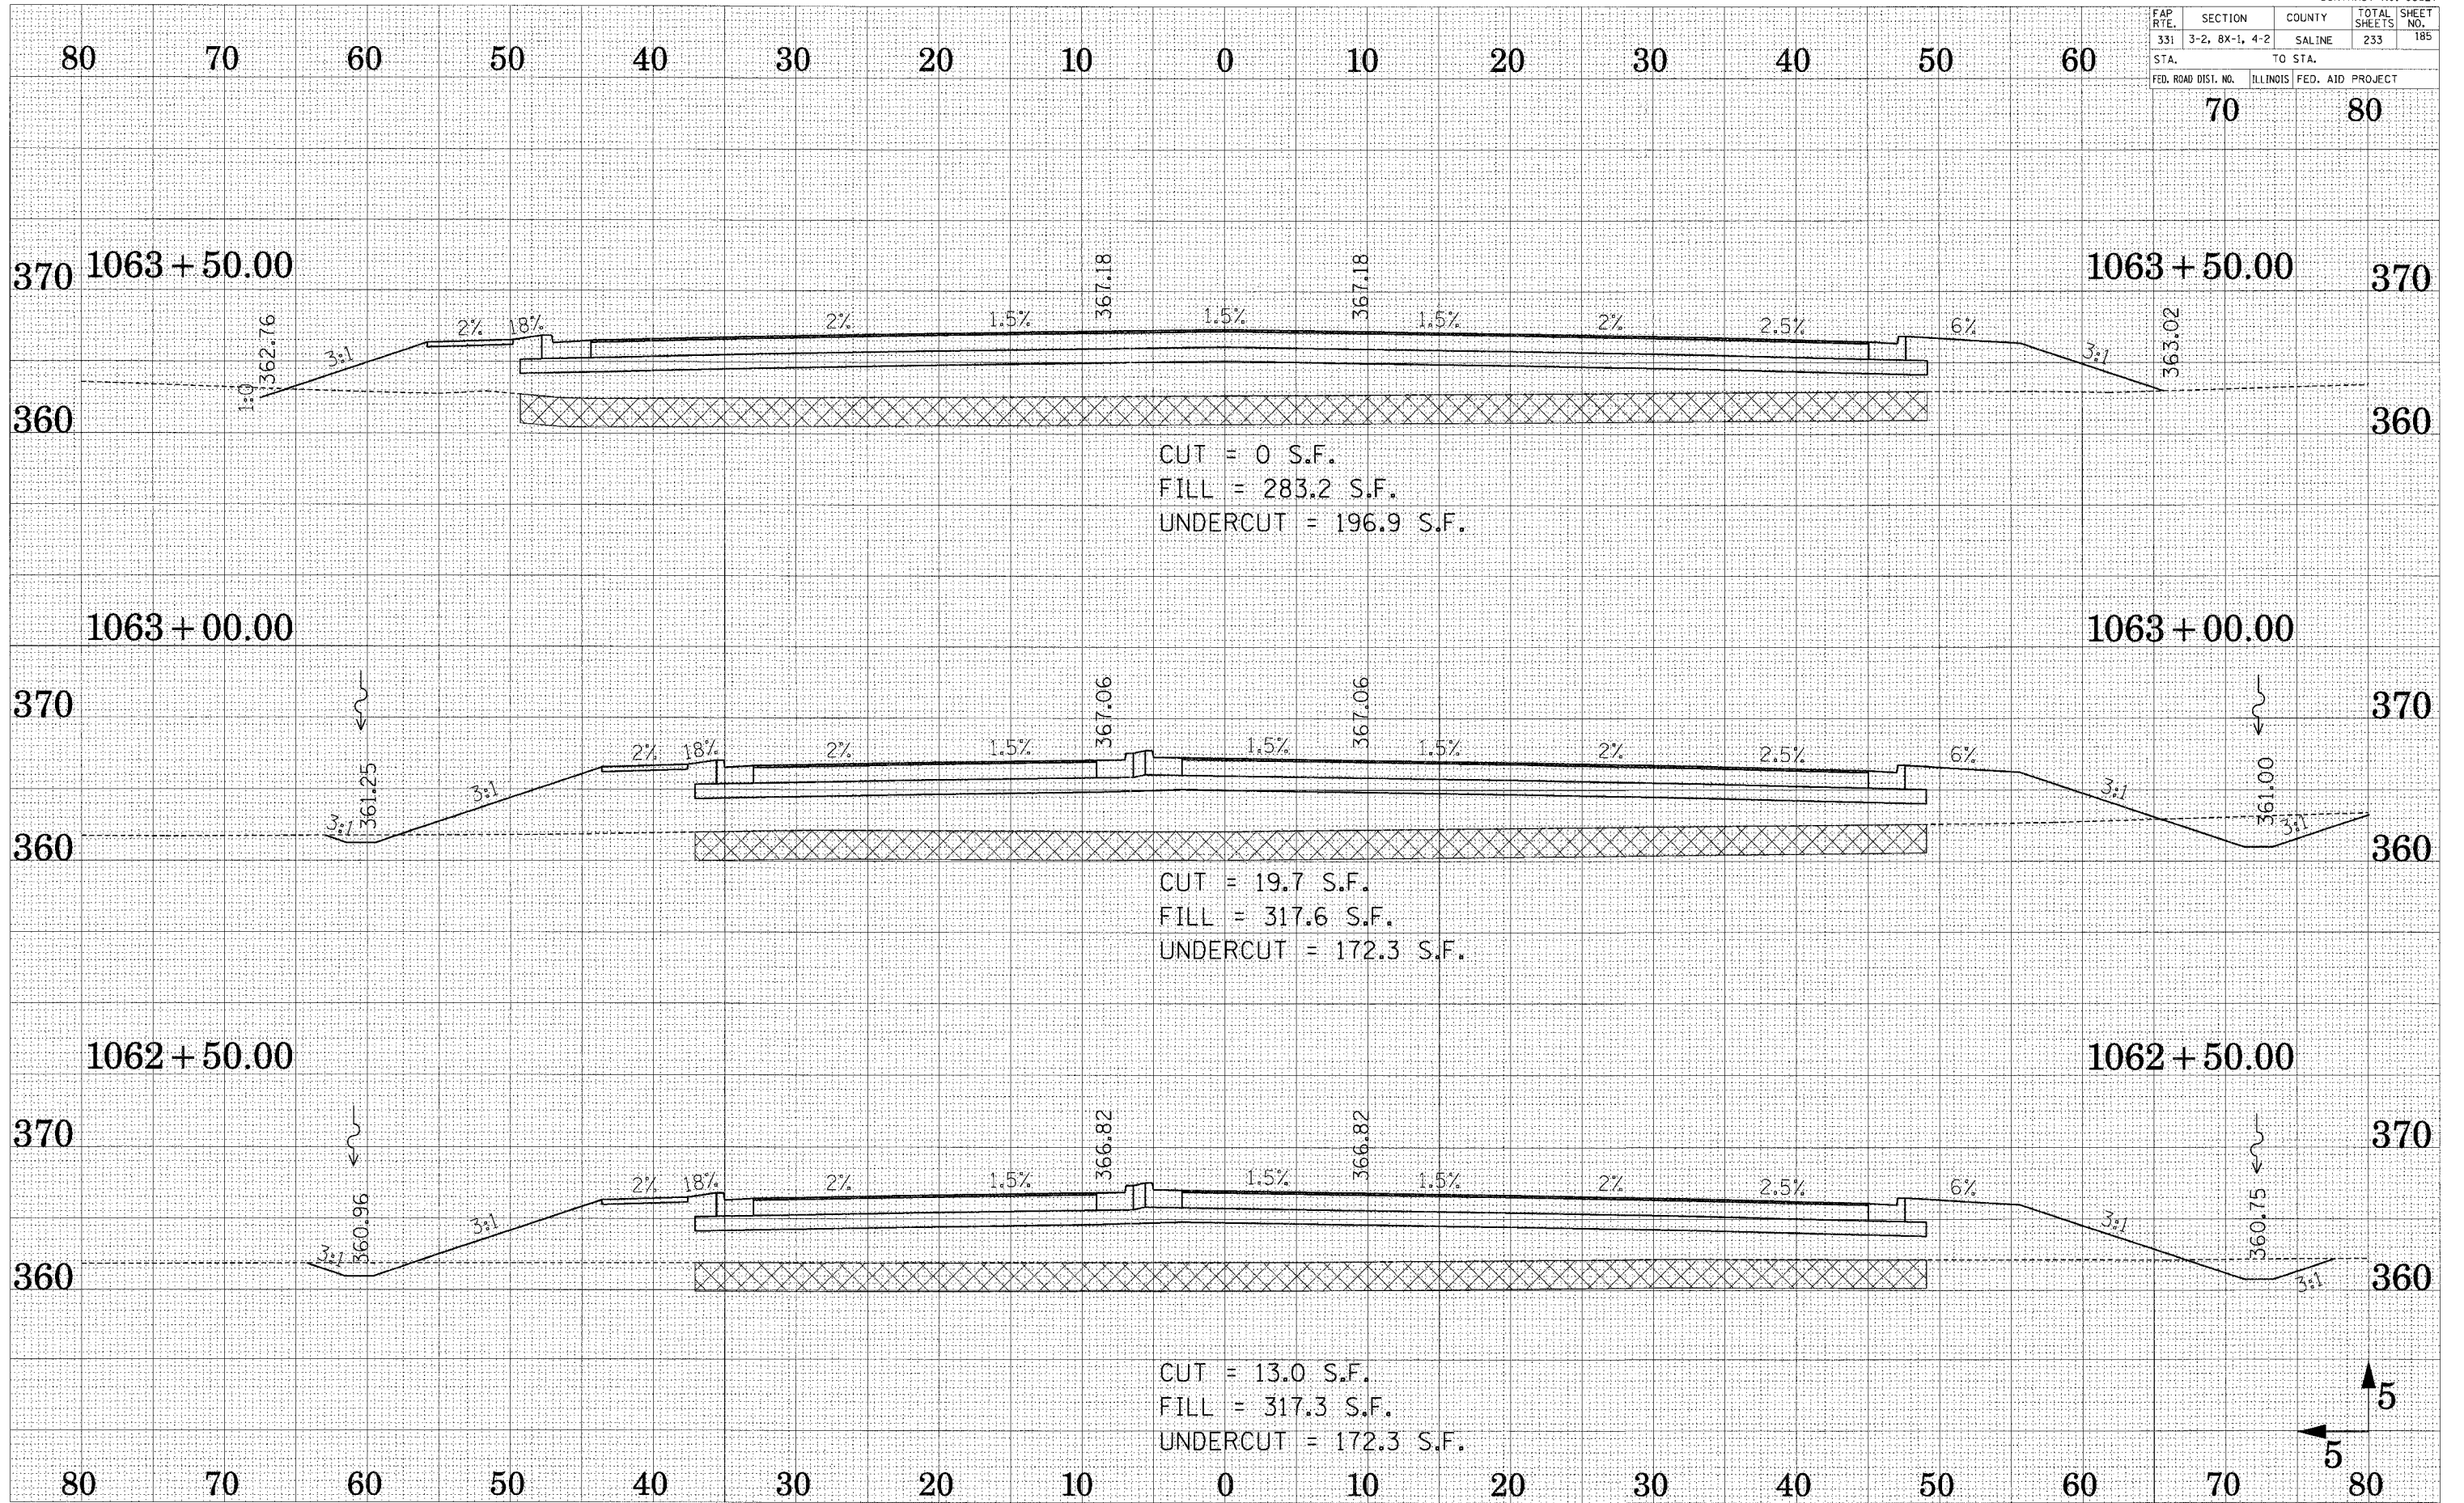

CUT = 0 S.F.
 FILL = 283.2 S.F.
 UNDERCUT = 196.9 S.F.

CUT = 19.7 S.F.
 FILL = 317.6 S.F.
 UNDERCUT = 172.3 S.F.

CUT = 13.0 S.F.
 FILL = 317.3 S.F.
 UNDERCUT = 172.3 S.F.

EXHIBIT
 SURVEY PLOTTED
 NOTE BOOK TEMPLATE
 AREAS CHECKED
 AREAS CHECKED

EXHIBIT
 SURVEY PLOTTED
 NOTE BOOK TEMPLATE
 AREAS CHECKED
 AREAS CHECKED