


FAP RTE.	SECTION	COUNTY	TOTAL SHEETS	SHEET NO.
331	3-2, 8X-1, 4-2	SALINE	233	187
STA.		TO STA.		
FED. ROAD DIST. NO.		ILLINOIS FED. AID PROJECT		

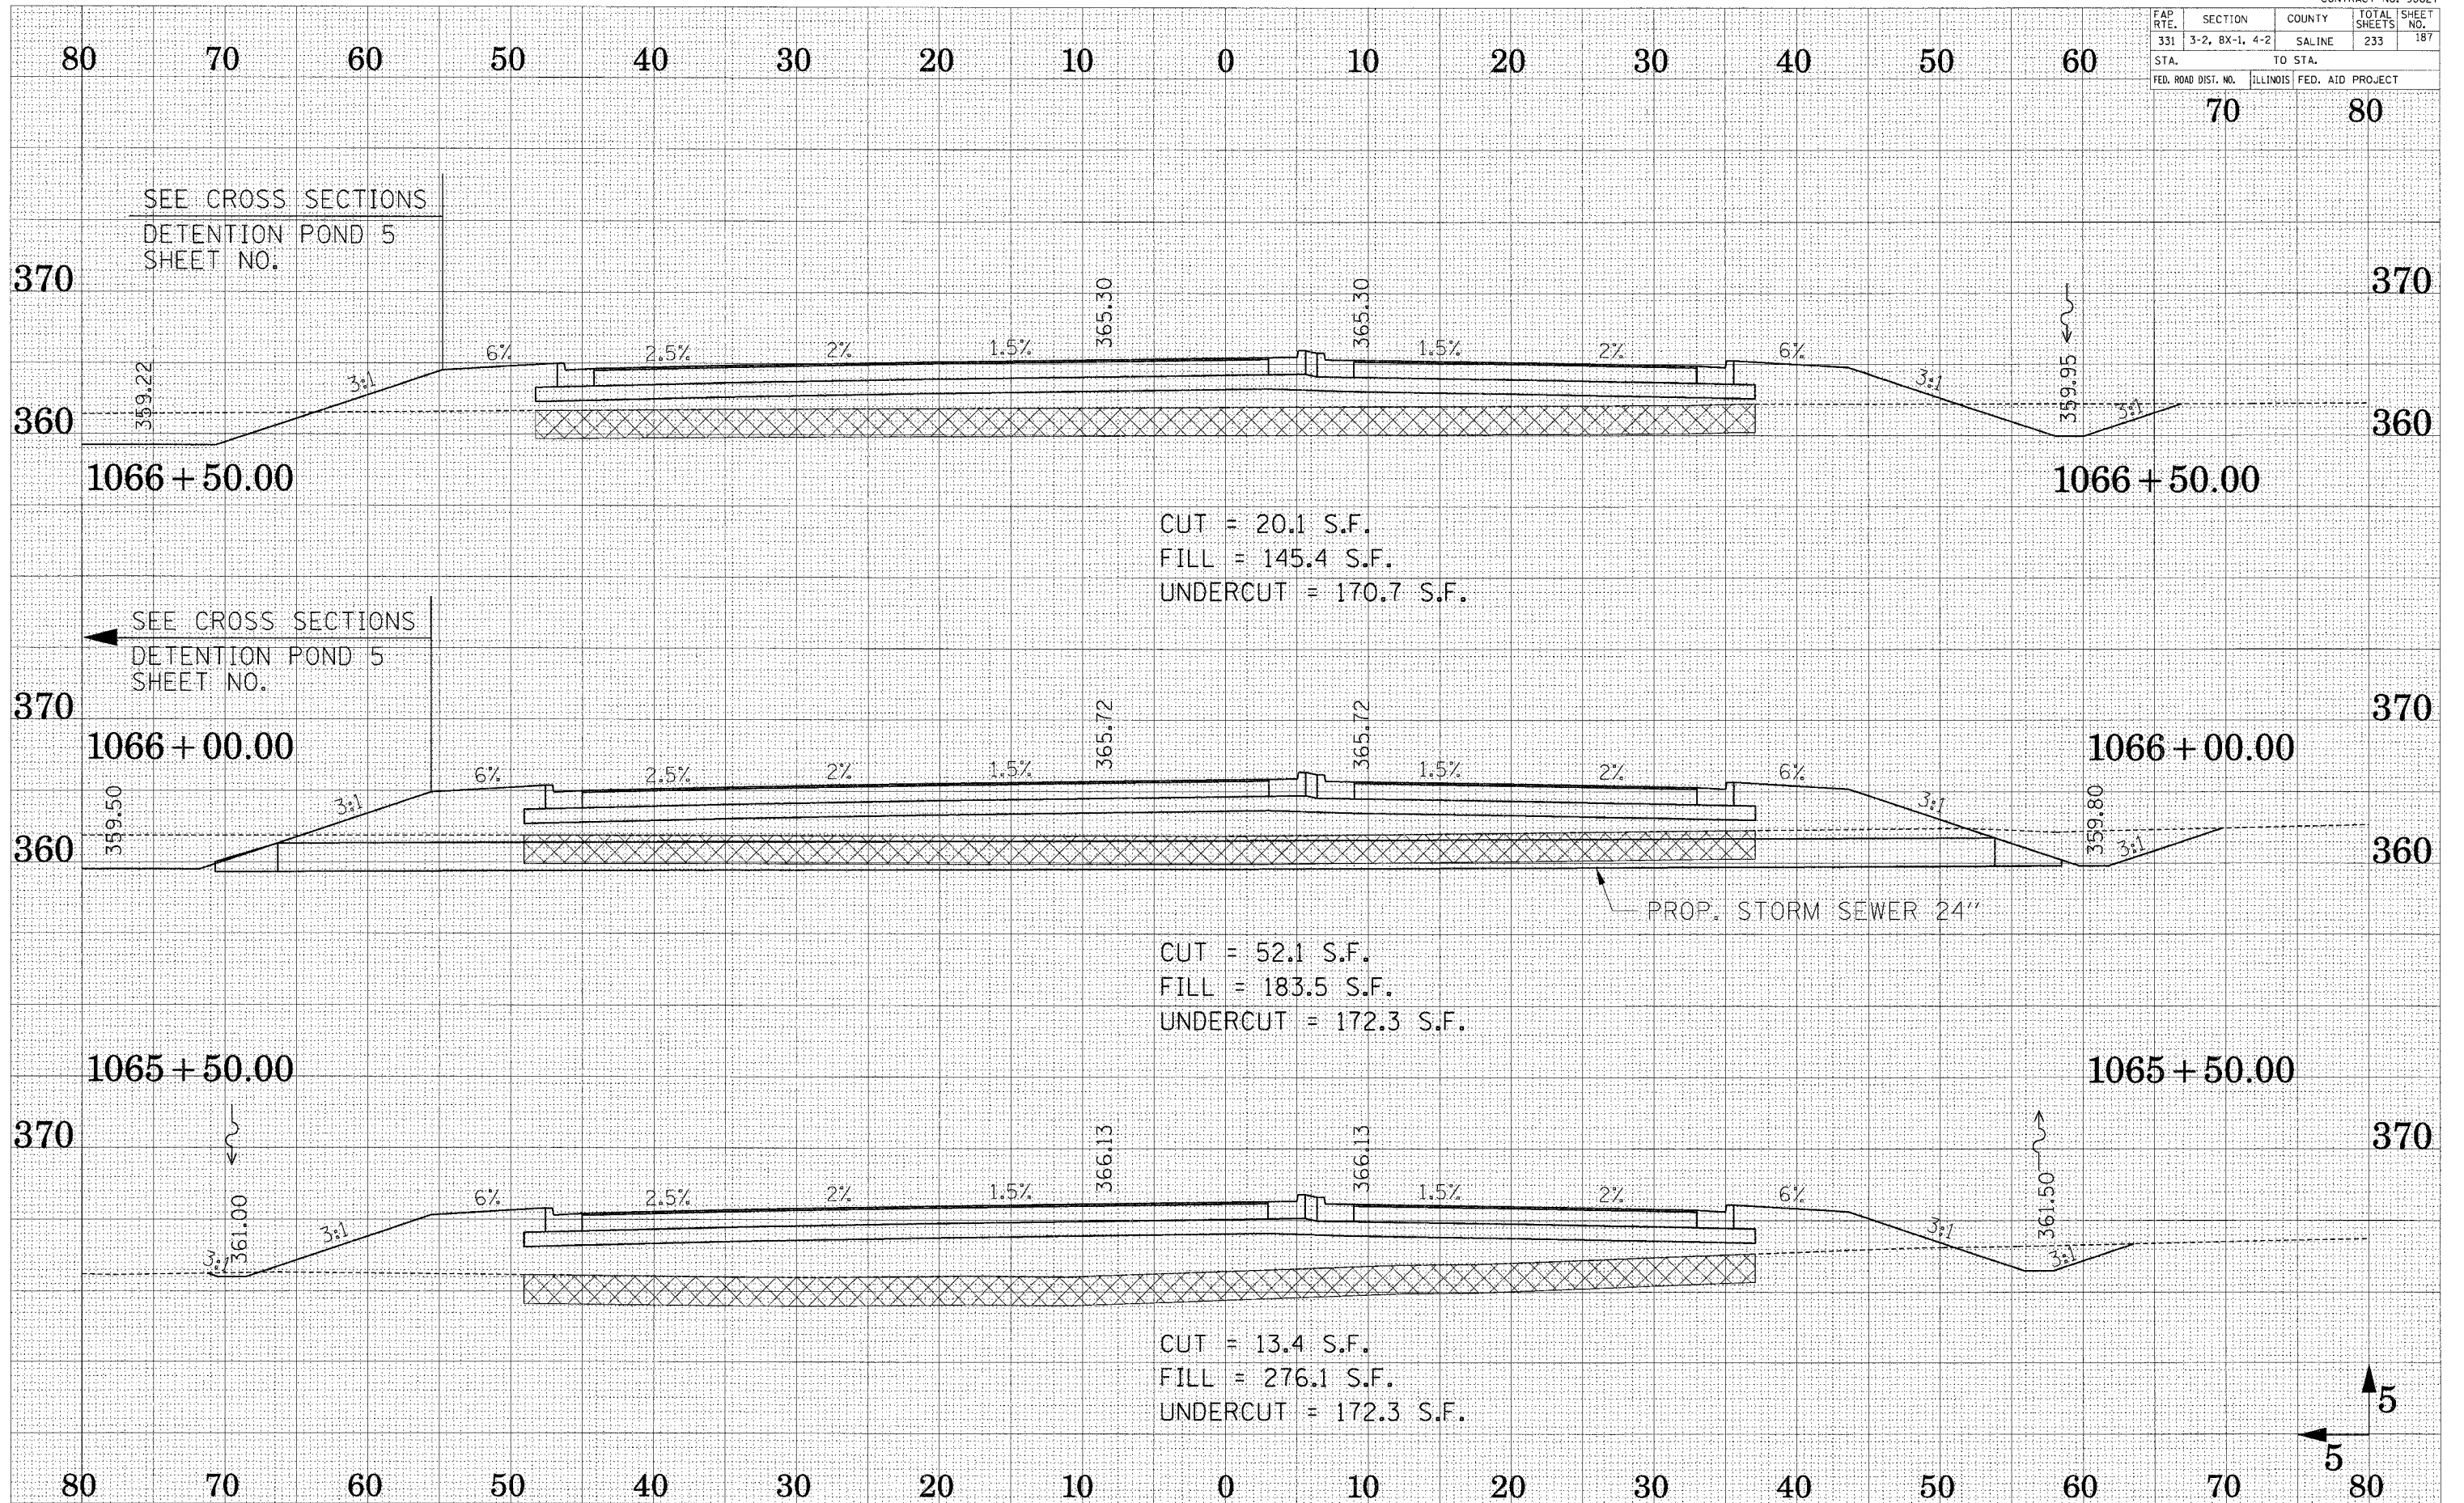


CUT = 20.1 S.F.
 FILL = 145.4 S.F.
 UNDERCUT = 170.7 S.F.

CUT = 52.1 S.F.
 FILL = 183.5 S.F.
 UNDERCUT = 172.3 S.F.

CUT = 13.4 S.F.
 FILL = 276.1 S.F.
 UNDERCUT = 172.3 S.F.

PROP. STORM SEWER 24"

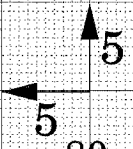

EMPLOYED
 SURVEY
 PLOTTED
 TEMPLATE
 AREAS
 CHECKED

EMPLOYED
 SURVEY
 PLOTTED
 TEMPLATE
 AREAS
 CHECKED