


FAP R.T.E.	SECTION	COUNTY	TOTAL SHEETS	SHEET NO.
331	3-2, 8X-1, 4-2	SALINE	233	191
STA.		TO STA.		
FED. ROAD DIST. NO.		ILLINOIS	FED. AID PROJECT	

70 80  
370 370

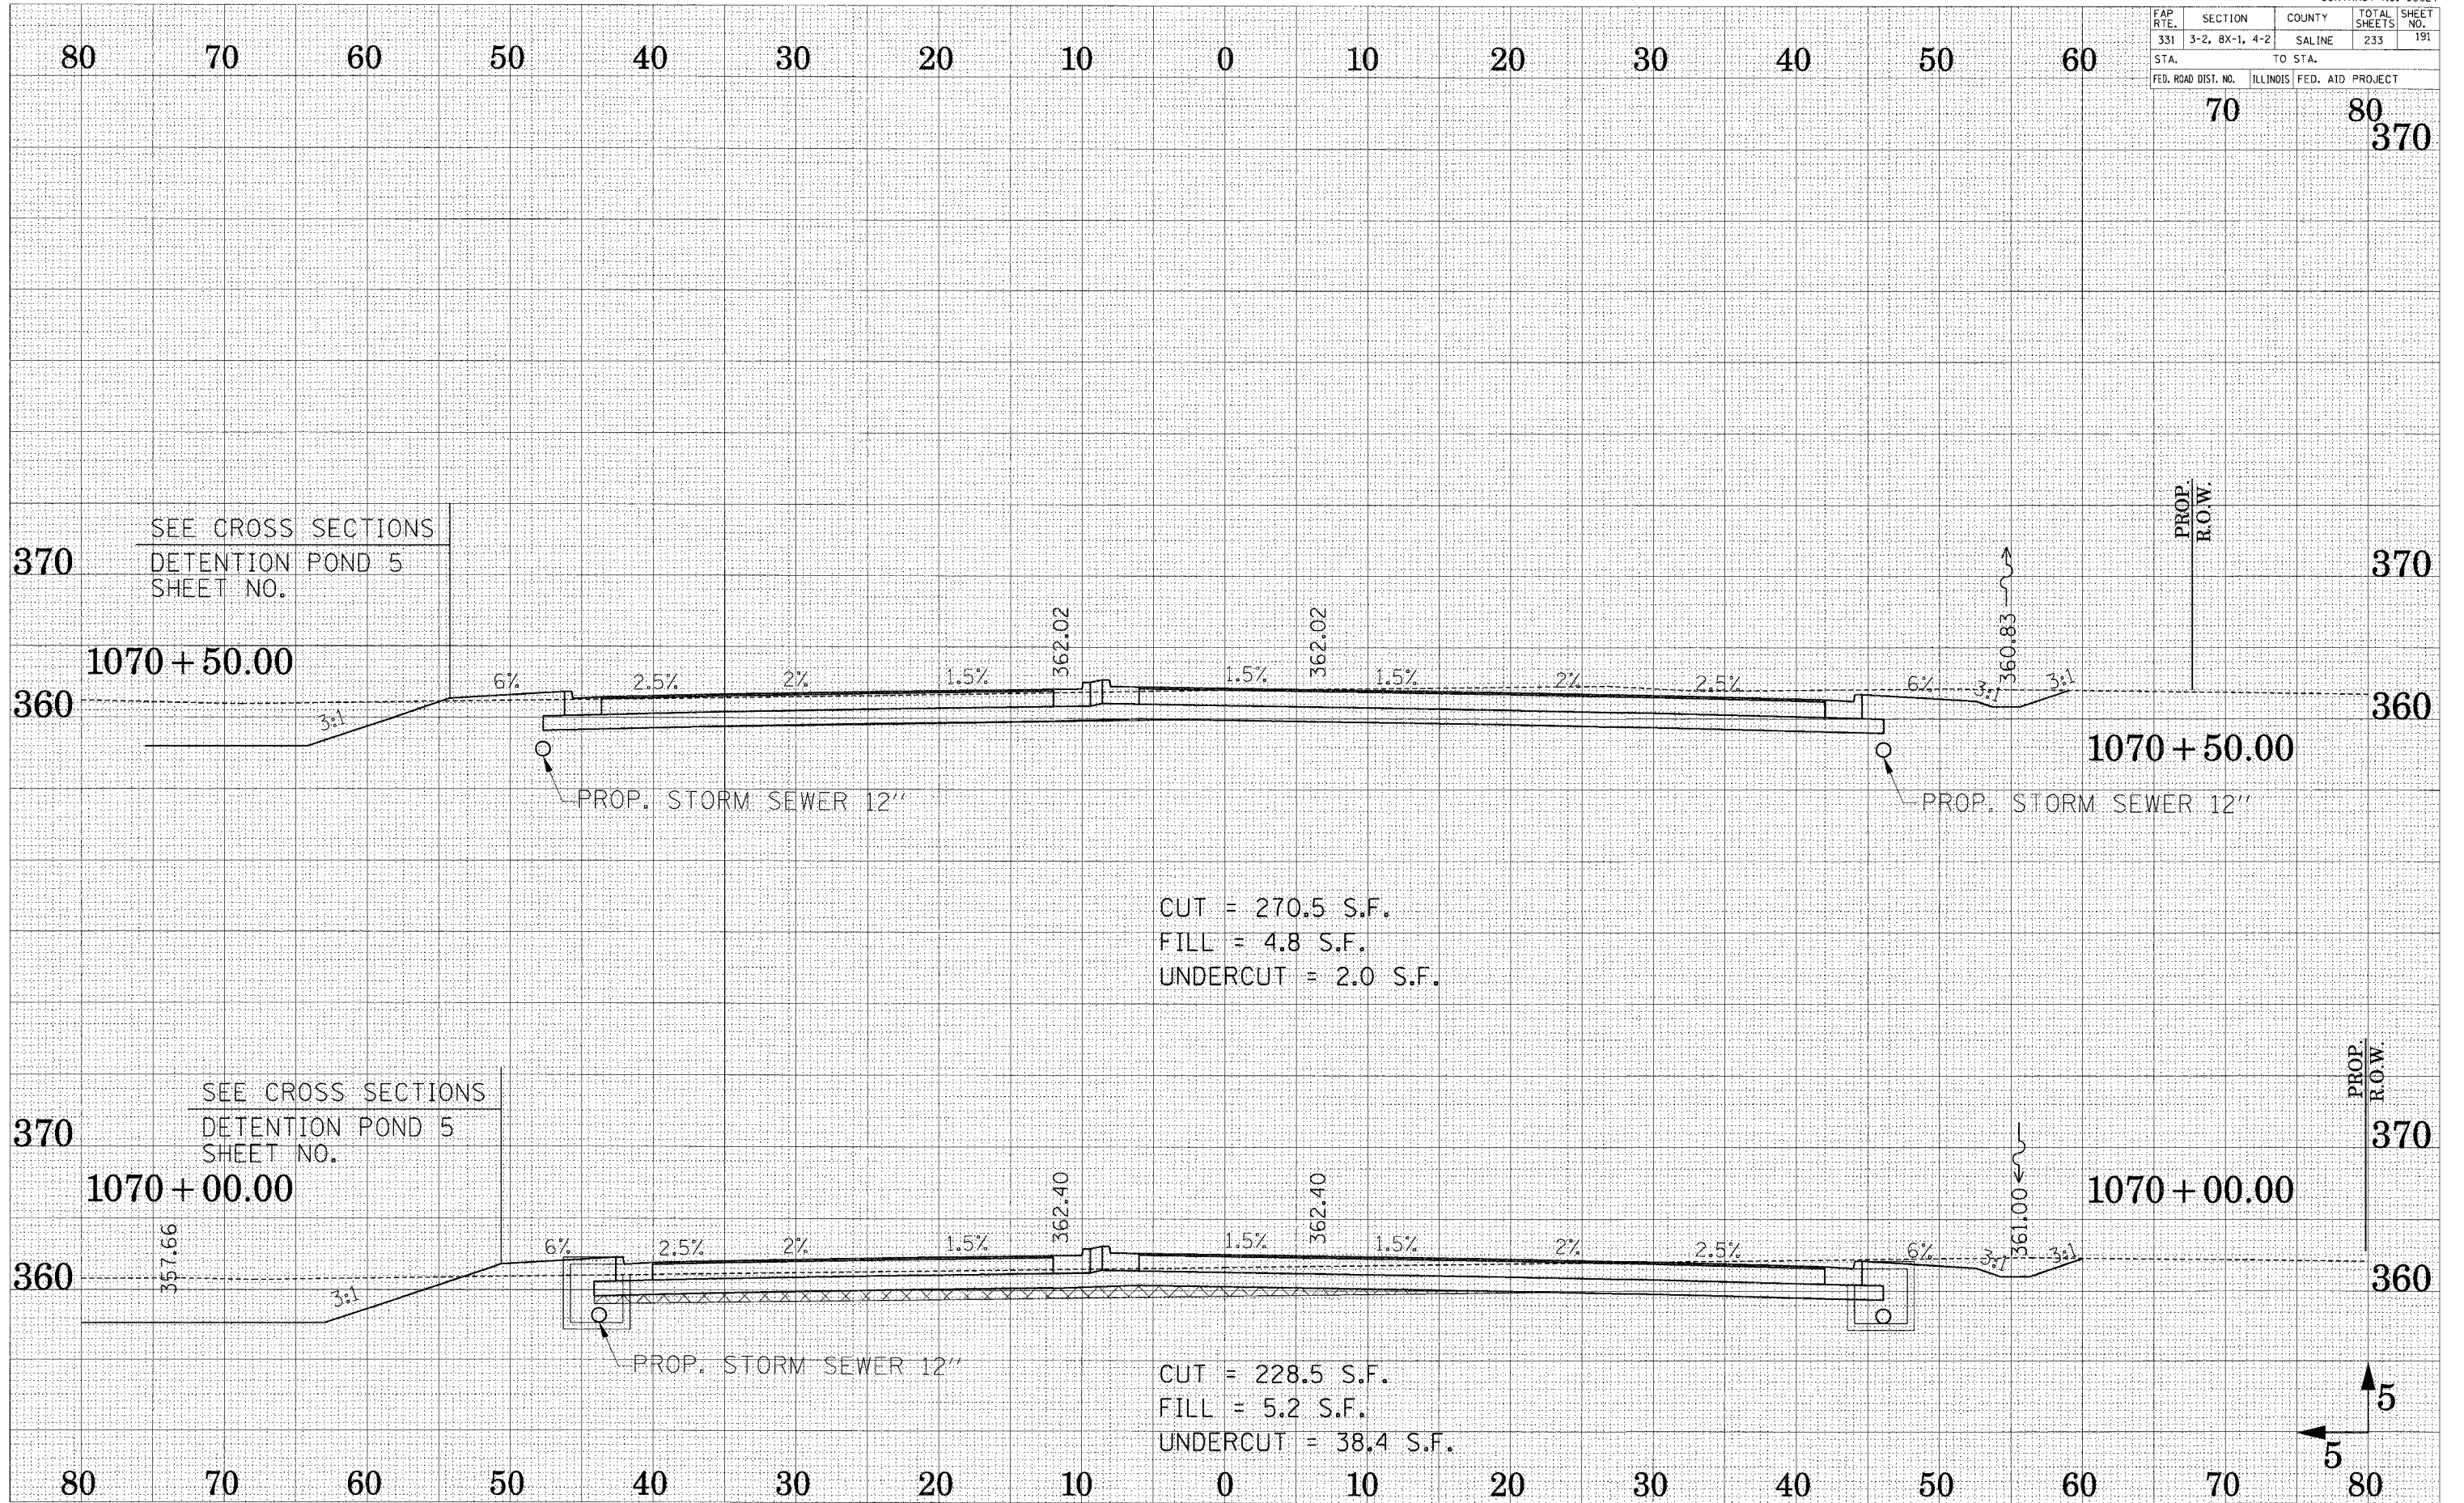

CUT = 270.5 S.F.  
 FILL = 4.8 S.F.  
 UNDERCUT = 2.0 S.F.

CUT = 228.5 S.F.  
 FILL = 5.2 S.F.  
 UNDERCUT = 38.4 S.F.

SUBMITTED SURVEY PLOTTED  
 NOTE BOOK TEMPLATE AREAS CHECKED  
 NO.

SUBMITTED SURVEY PLOTTED  
 NOTE BOOK TEMPLATE AREAS CHECKED  
 NO.

