


FAP R.T.E.	SECTION	COUNTY	TOTAL SHEETS	SHEET NO.
331	3-2, 8X-1, 4-2	SALINE	233	192
STA.		TO STA.		
FED. ROAD DIST. NO.		ILLINOIS	FED. AID PROJECT	
		70	80	

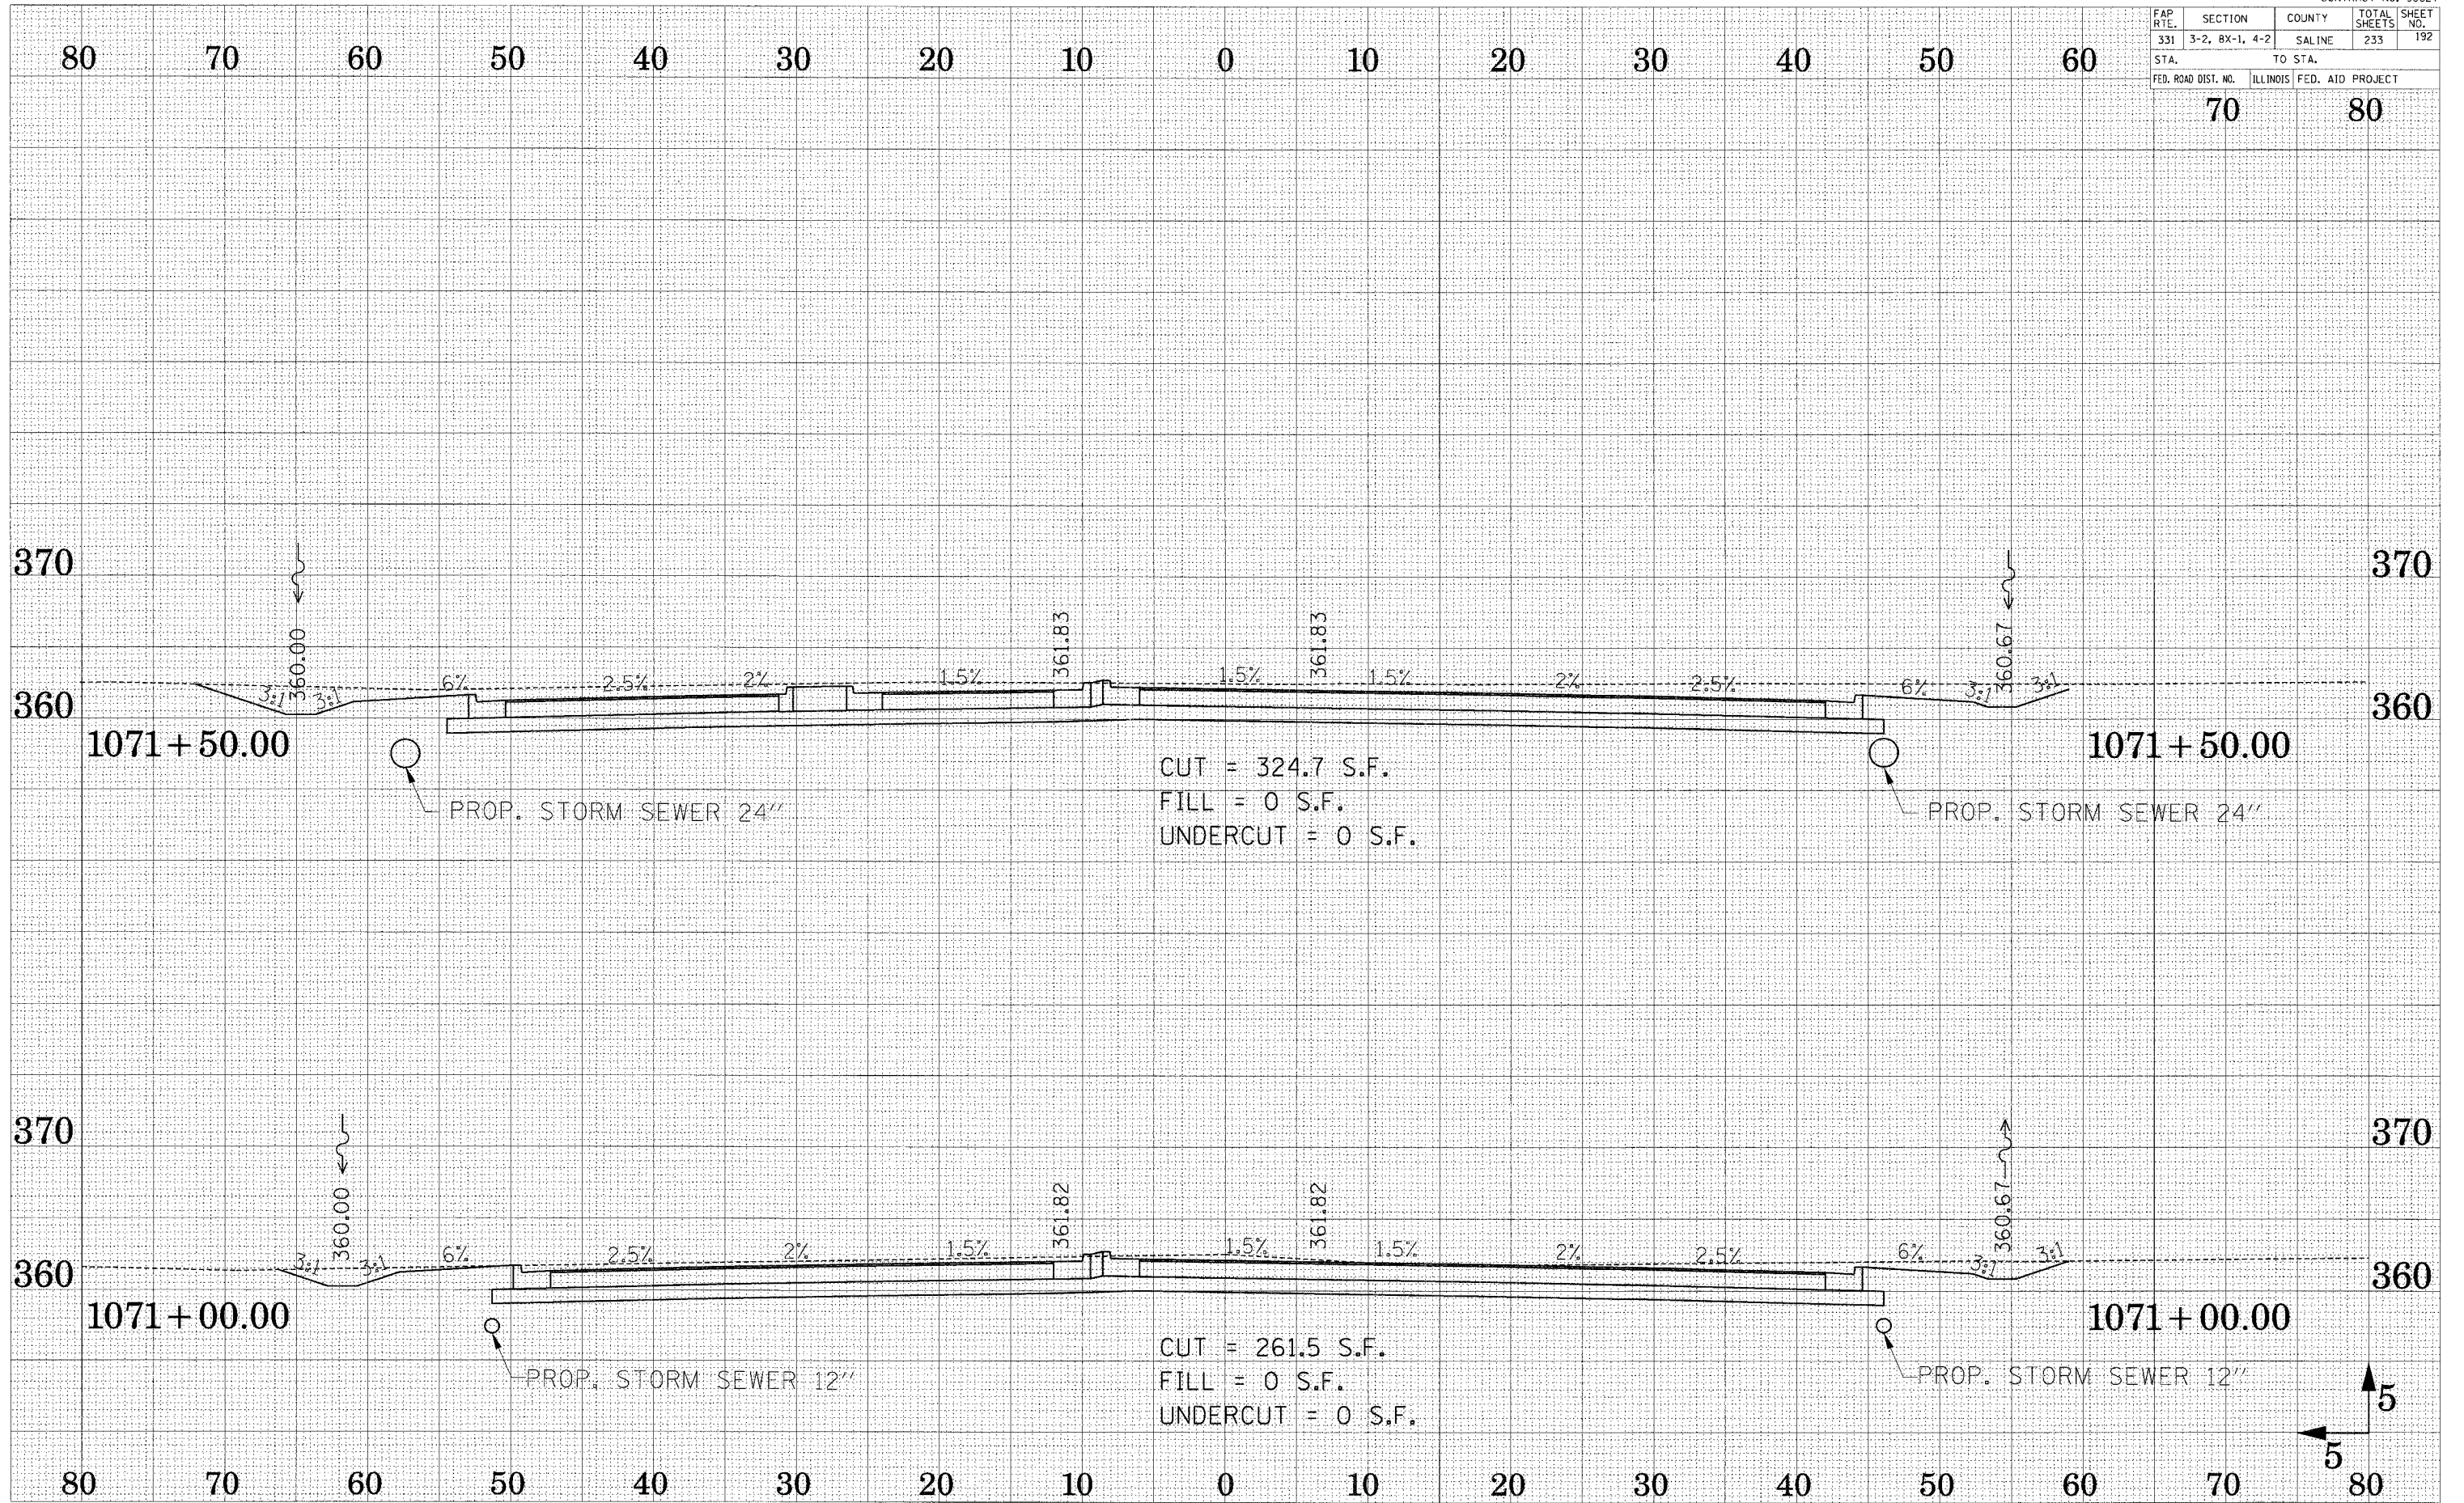

CROSS SECTION - ILL ROUTE 13

SURVEY NO. _____
 CHECKED BY _____
 DATE _____
 PLOTTED BY _____
 TEMPLATE NO. _____
 AREAS CHECKED _____

SURVEY NO. _____
 CHECKED BY _____
 DATE _____
 PLOTTED BY _____
 TEMPLATE NO. _____
 AREAS CHECKED _____