


FAP RTE.	SECTION	COUNTY	TOTAL SHEETS	SHEET NO.
331	3-2, 8X-1, 4-2	SALINE	233	202
STA.		TO STA.		
FED. ROAD DIST. NO.		ILLINOIS FED. AID PROJECT		

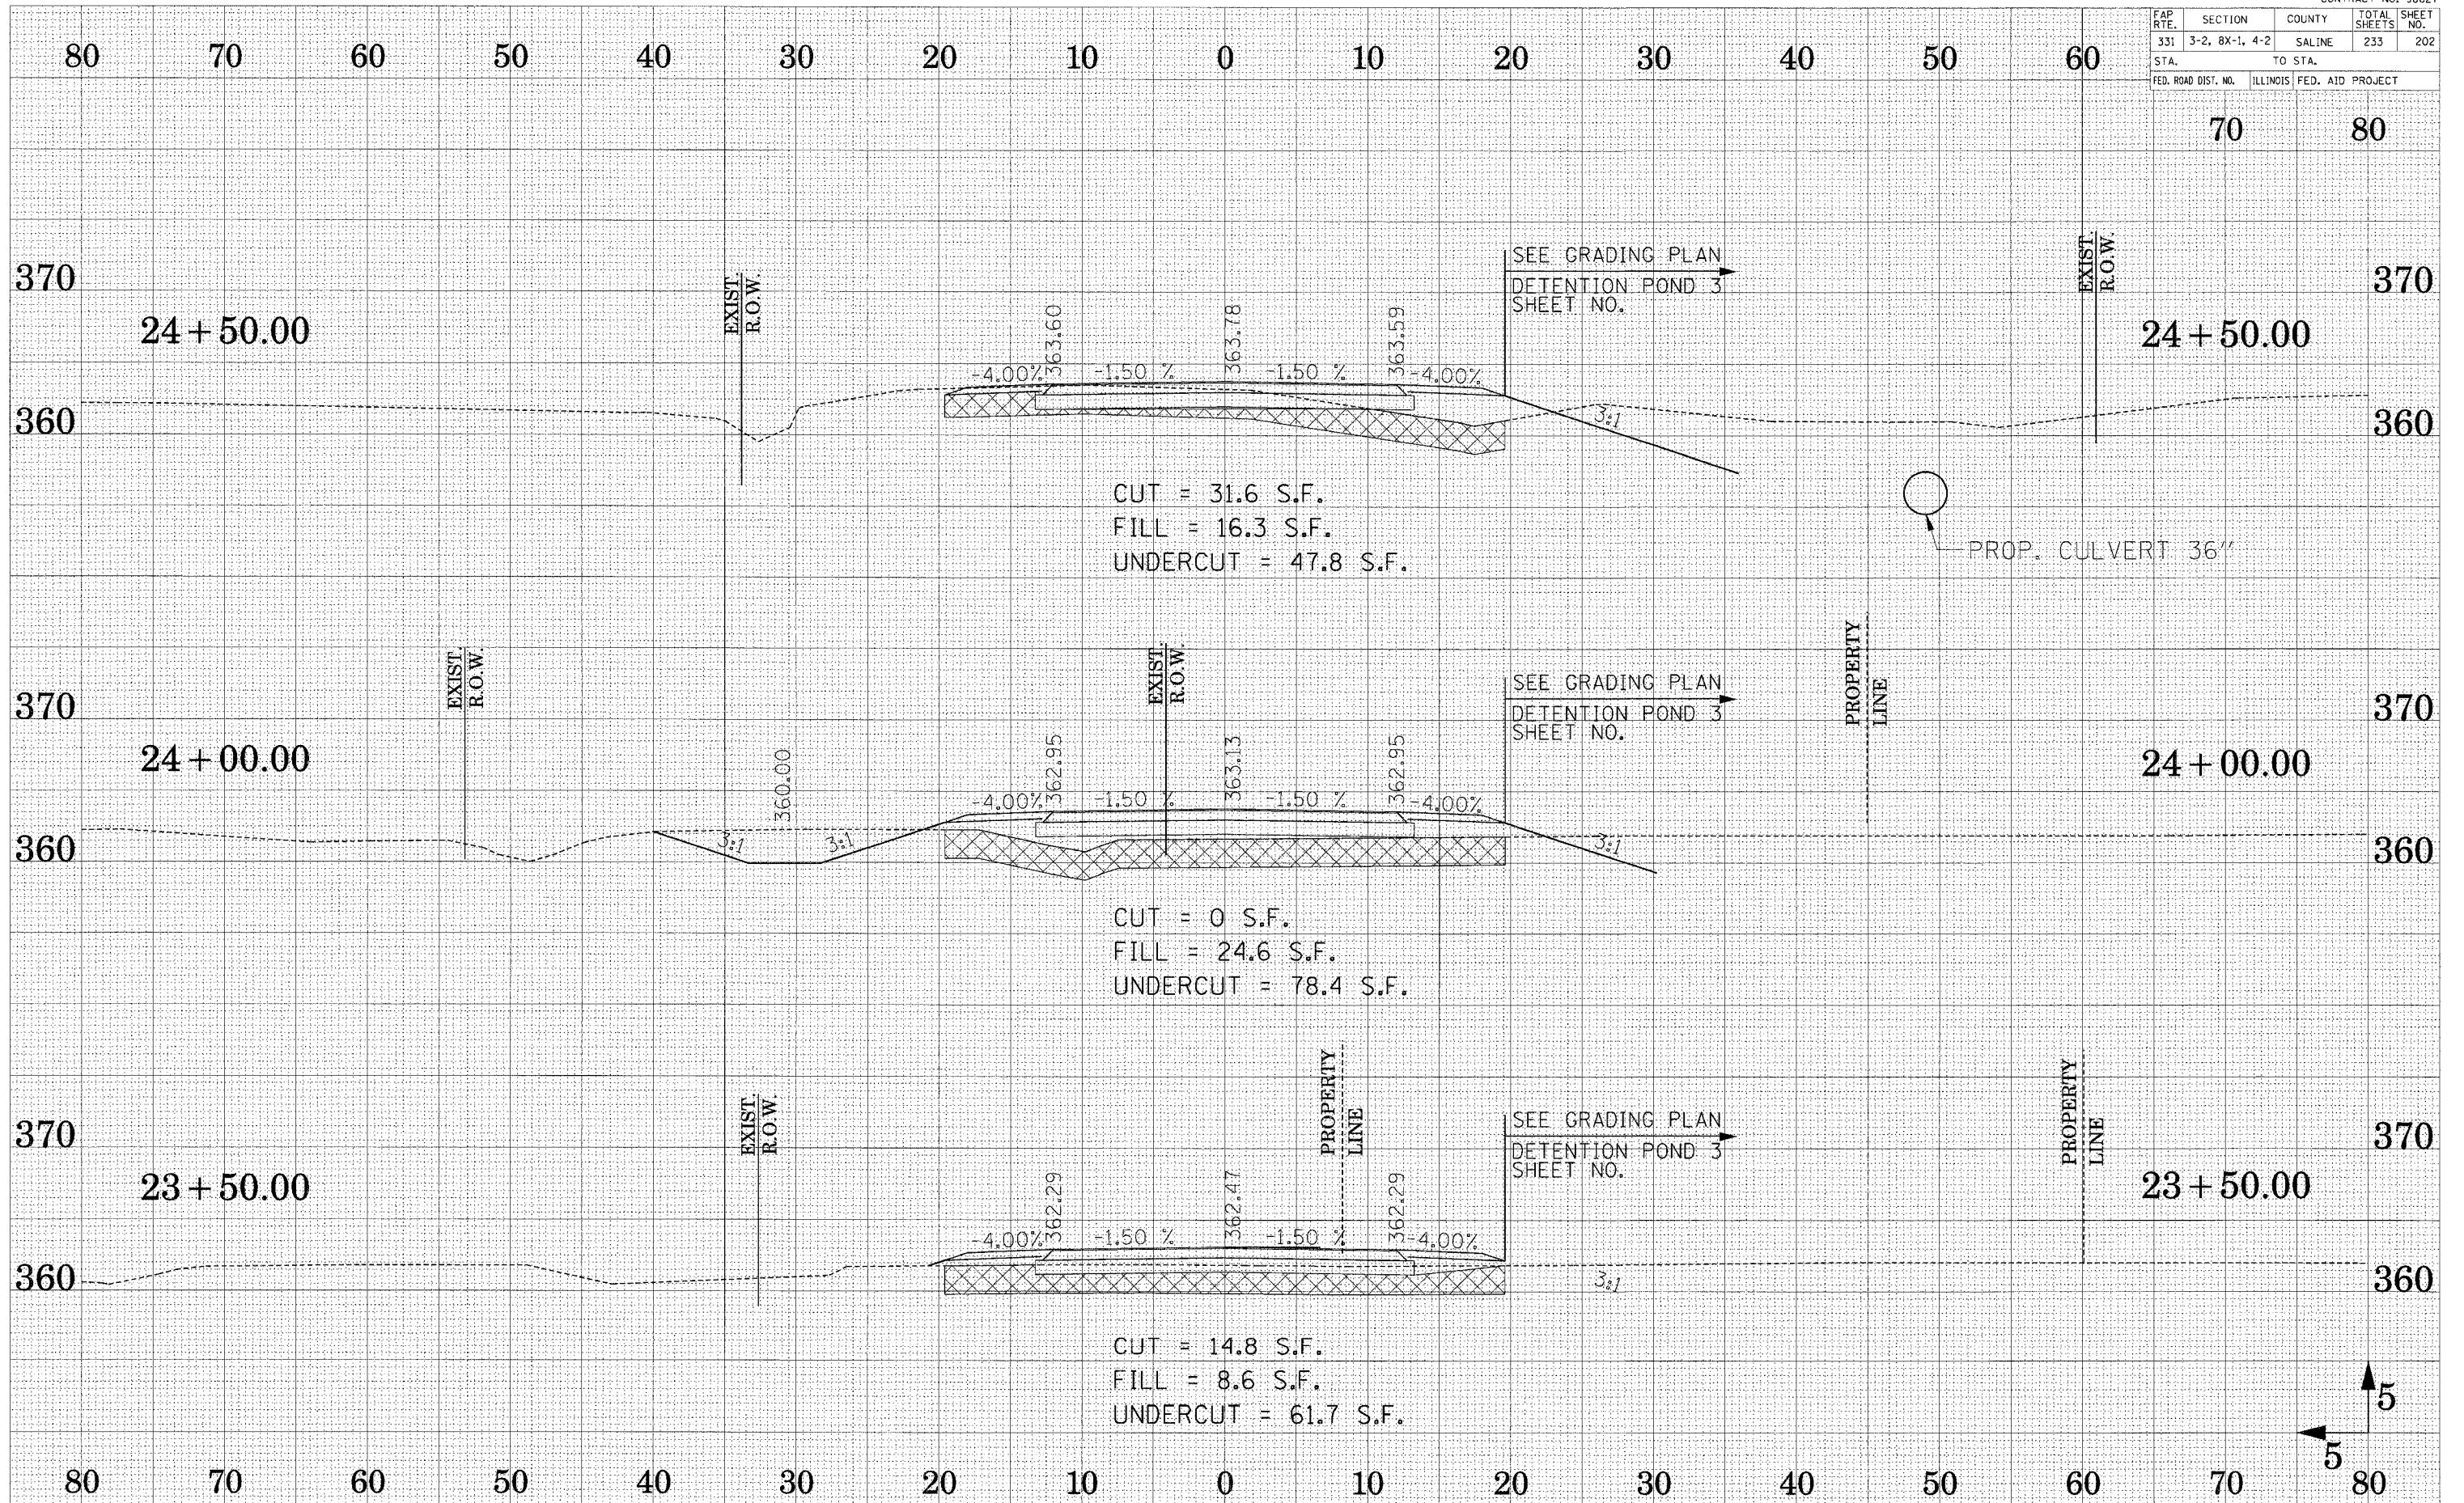

CROSS SECTION - WILMOTH STREET

SURVEY
 CHECKED
 DATE
 NO.

SURVEY
 CHECKED
 DATE
 NO.