


FAP RTE.	SECTION	COUNTY	TOTAL SHEETS	SHEET NO.
331	3-2, 8X-1, 4-2	SALINE	233	204
STA.		TO STA.		
70		80		
FED. ROAD DIST. NO.		ILLINOIS FED. AID PROJECT		

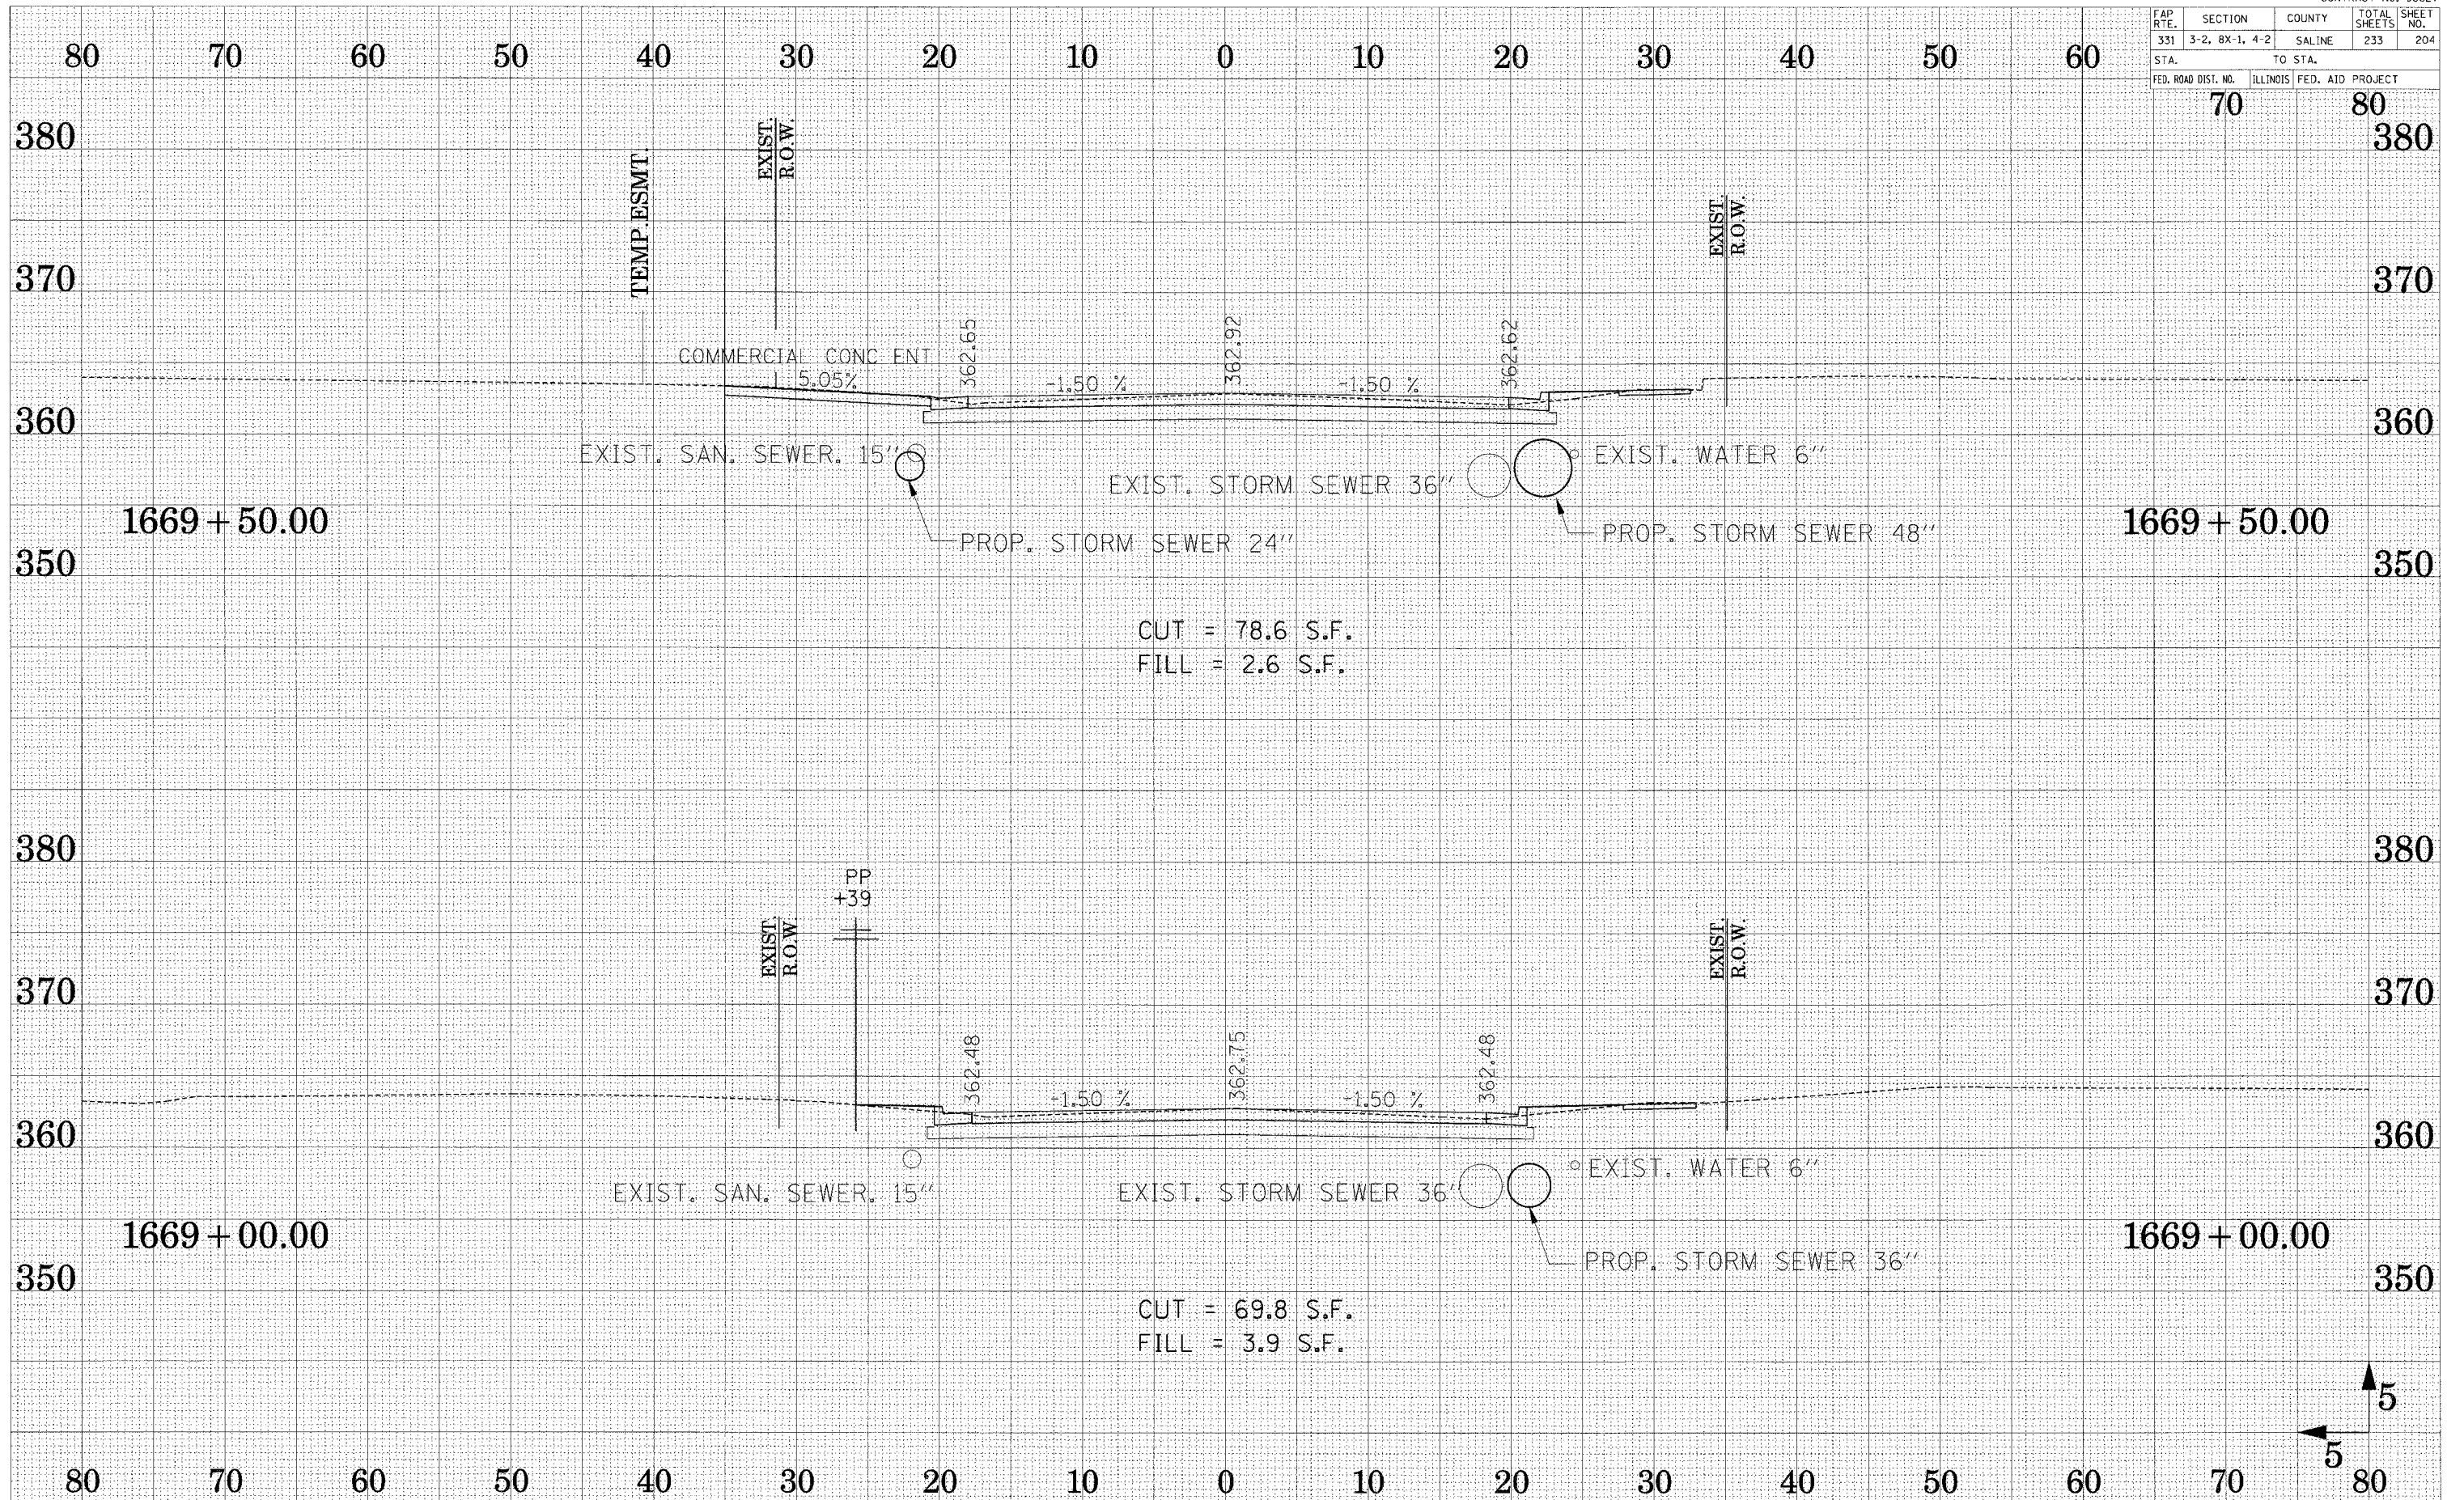

CROSS SECTION - IL 34 (MAIN STREET)

DESIGNED BY: _____
 SURVEY PLOTTED BY: _____
 CHECKED BY: _____
 DATE: _____

DESIGNED BY: _____
 SURVEY PLOTTED BY: _____
 CHECKED BY: _____
 DATE: _____