


FAP RTE.	SECTION	COUNTY	TOTAL SHEETS	SHEET NO.
331	3-2, BX-1, 4-2	SALINE	233	209
STA.		TO STA.		
FED. ROAD DIST. NO.		ILLINOIS FED. AID PROJECT		
70		80		

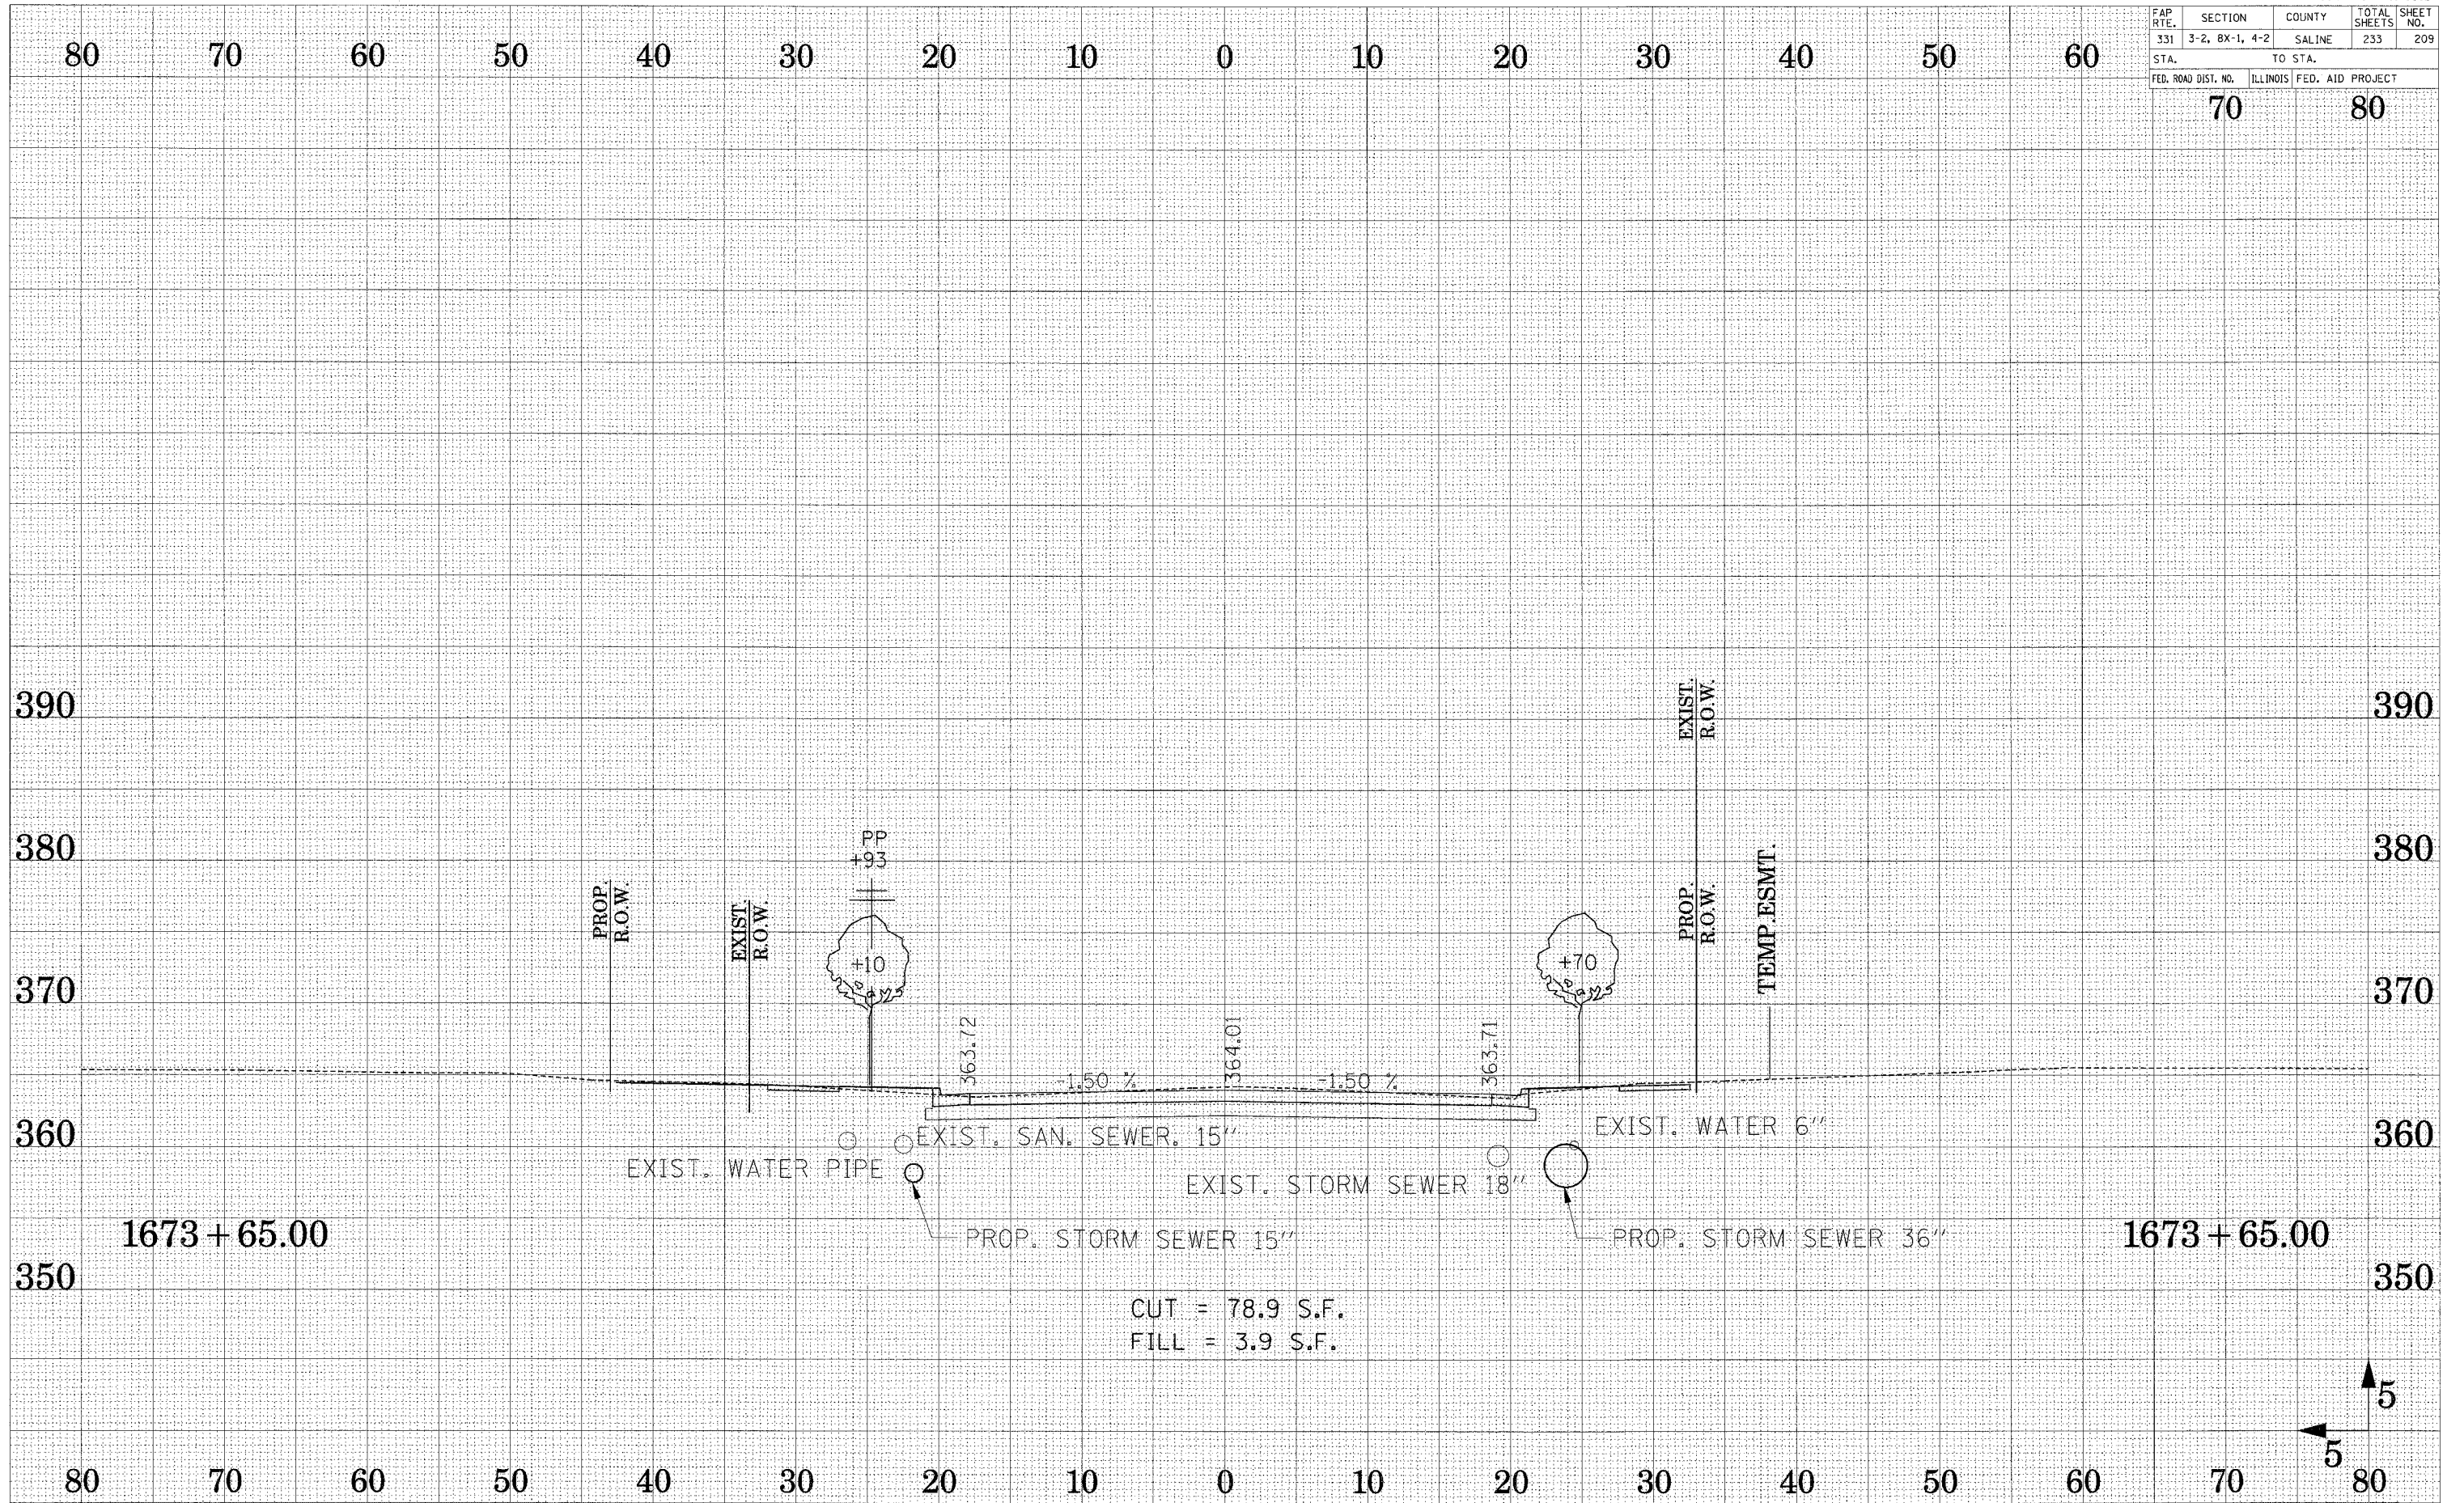

SUBMITTED SURVEY PLOTTED TEMPLATE AREAS CHECKED  
 SURVEY NOTE BOOK NO.

SUBMITTED SURVEY PLOTTED TEMPLATE AREAS CHECKED  
 SURVEY NOTE BOOK NO.

CROSS SECTION - IL 34 (MAIN STREET)