


FAP RTE.	SECTION	COUNTY	TOTAL SHEETS	SHEET NO.
331	3-2, 8X-1, 4-2	SALINE	233	210
STA.		TO STA.		
FED. ROAD DIST. NO.		ILLINOIS FED. AID PROJECT		

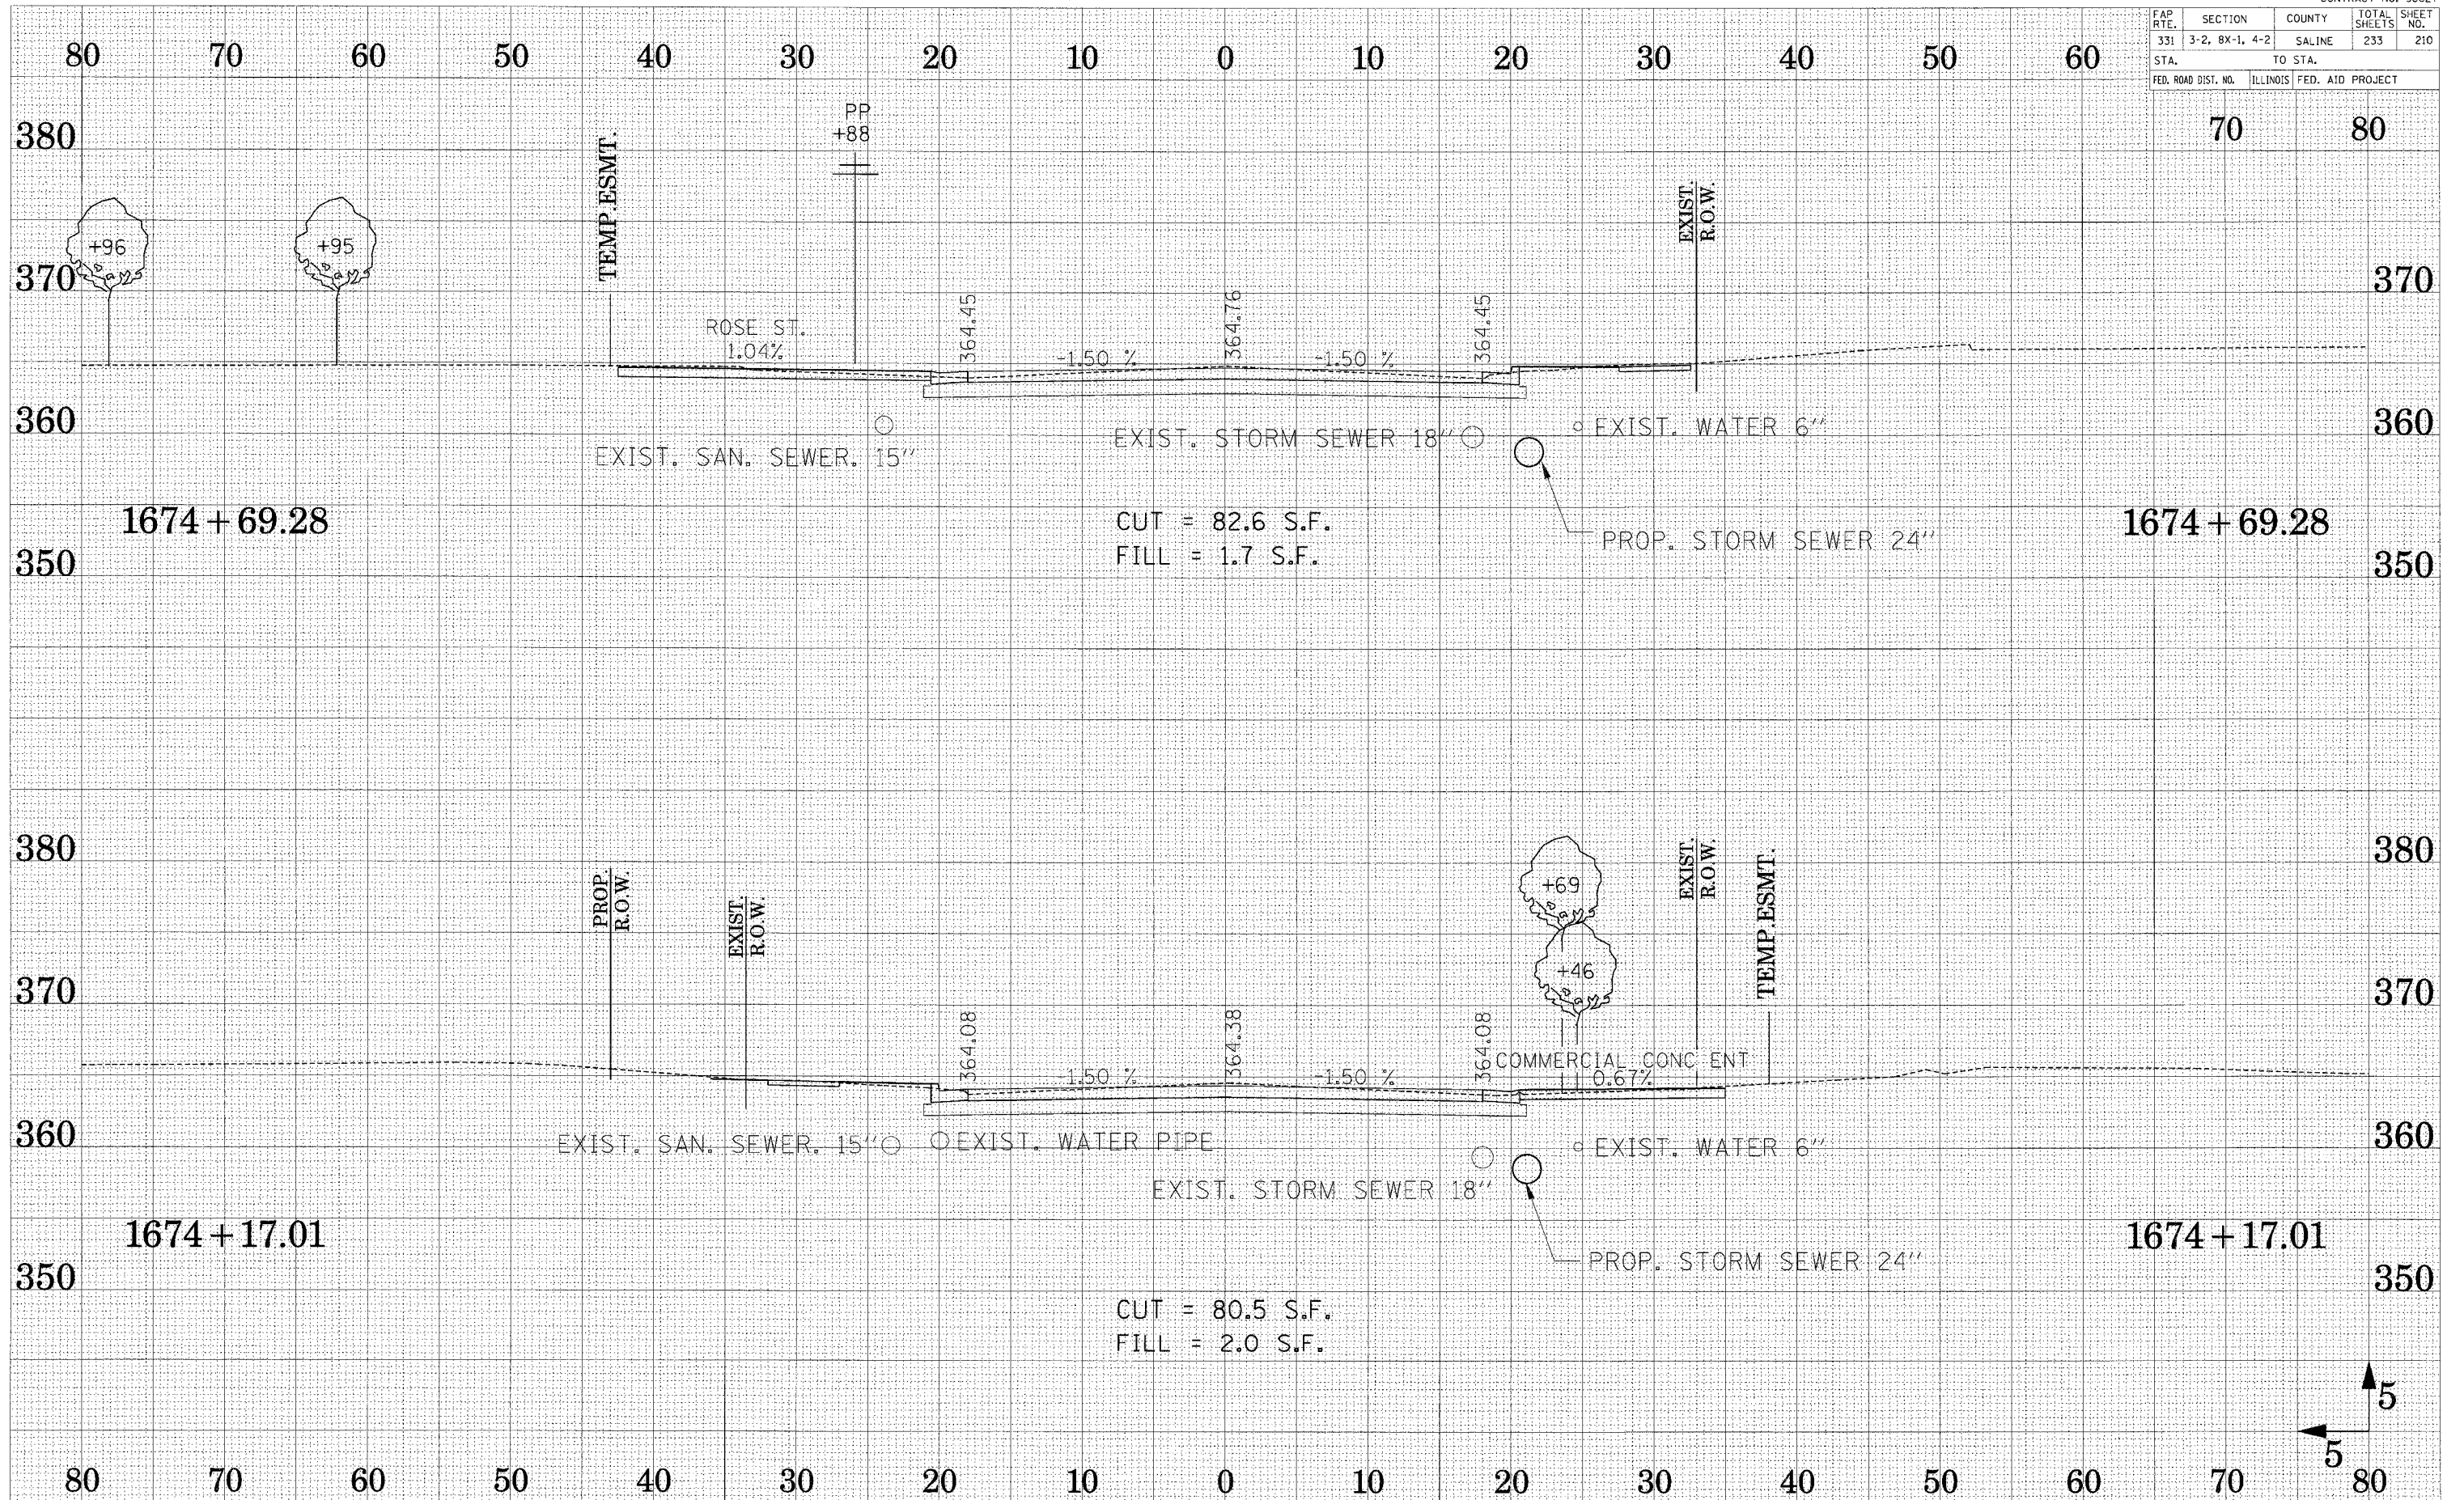

CROSS SECTION - IL 34 (MAIN STREET)

SURVEYED  
 SURVEY  
 PLOTTED  
 TEMPLATE  
 AREAS CHECKED

SURVEYED  
 SURVEY  
 PLOTTED  
 TEMPLATE  
 AREAS CHECKED