


FAP RTE.	SECTION	COUNTY	TOTAL SHEETS	SHEET NO.
331	3-2, 8X-1, 4-2	SALINE	233	213
STA. TO STA.				
FED. ROAD DIST. NO.			ILLINOIS FED. AID PROJECT	

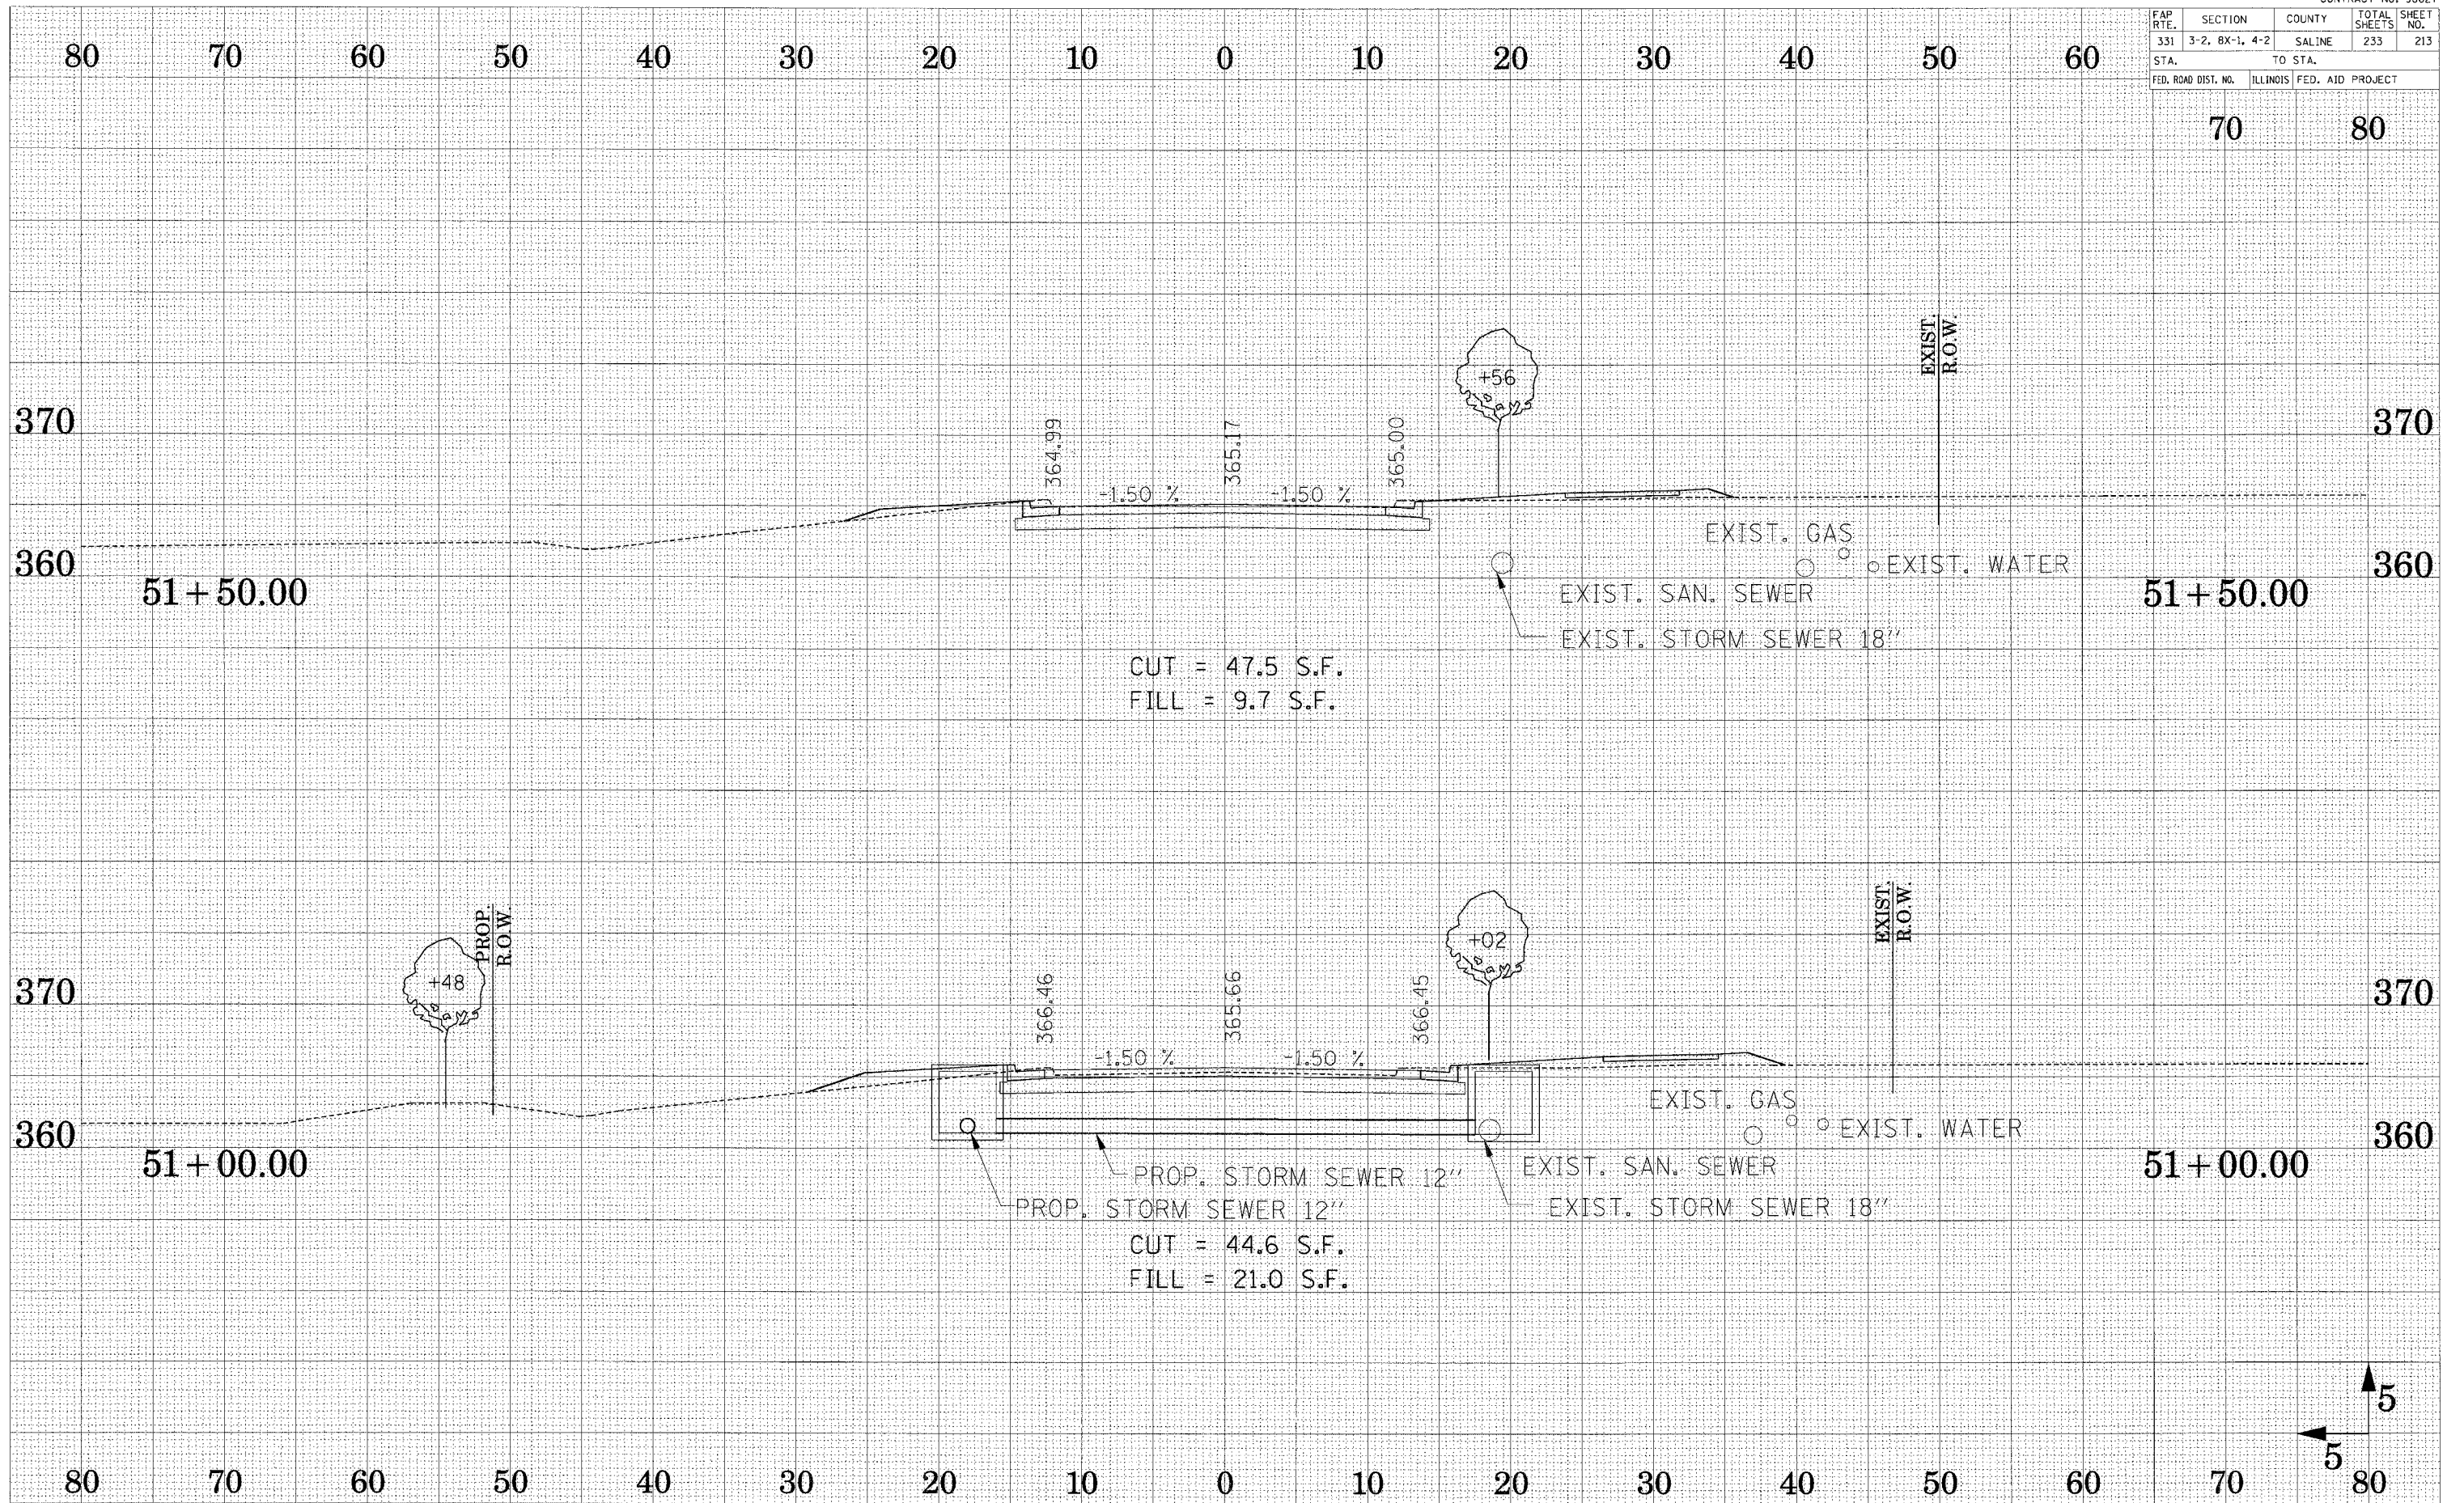

CROSS SECTION - VETERAN'S DRIVE

REVISIONS
NO. DESCRIPTION
DATE

SURVEY
NO. DATE

DESIGNED BY
CHECKED BY

PLOTTED
DATE

AREAS
CHECKED

REVISIONS
NO. DESCRIPTION
DATE

SURVEY
NO. DATE

DESIGNED BY
CHECKED BY

PLOTTED
DATE

AREAS
CHECKED