


FAP RY.	SECTION	COUNTY	TOTAL SHEETS	SHEET NO.
331	3-2, BX-1, 4-2	SALINE	233	214
STA.		TO STA.		
FED. ROAD DIST. NO.		ILLINOIS FED. AID PROJECT		

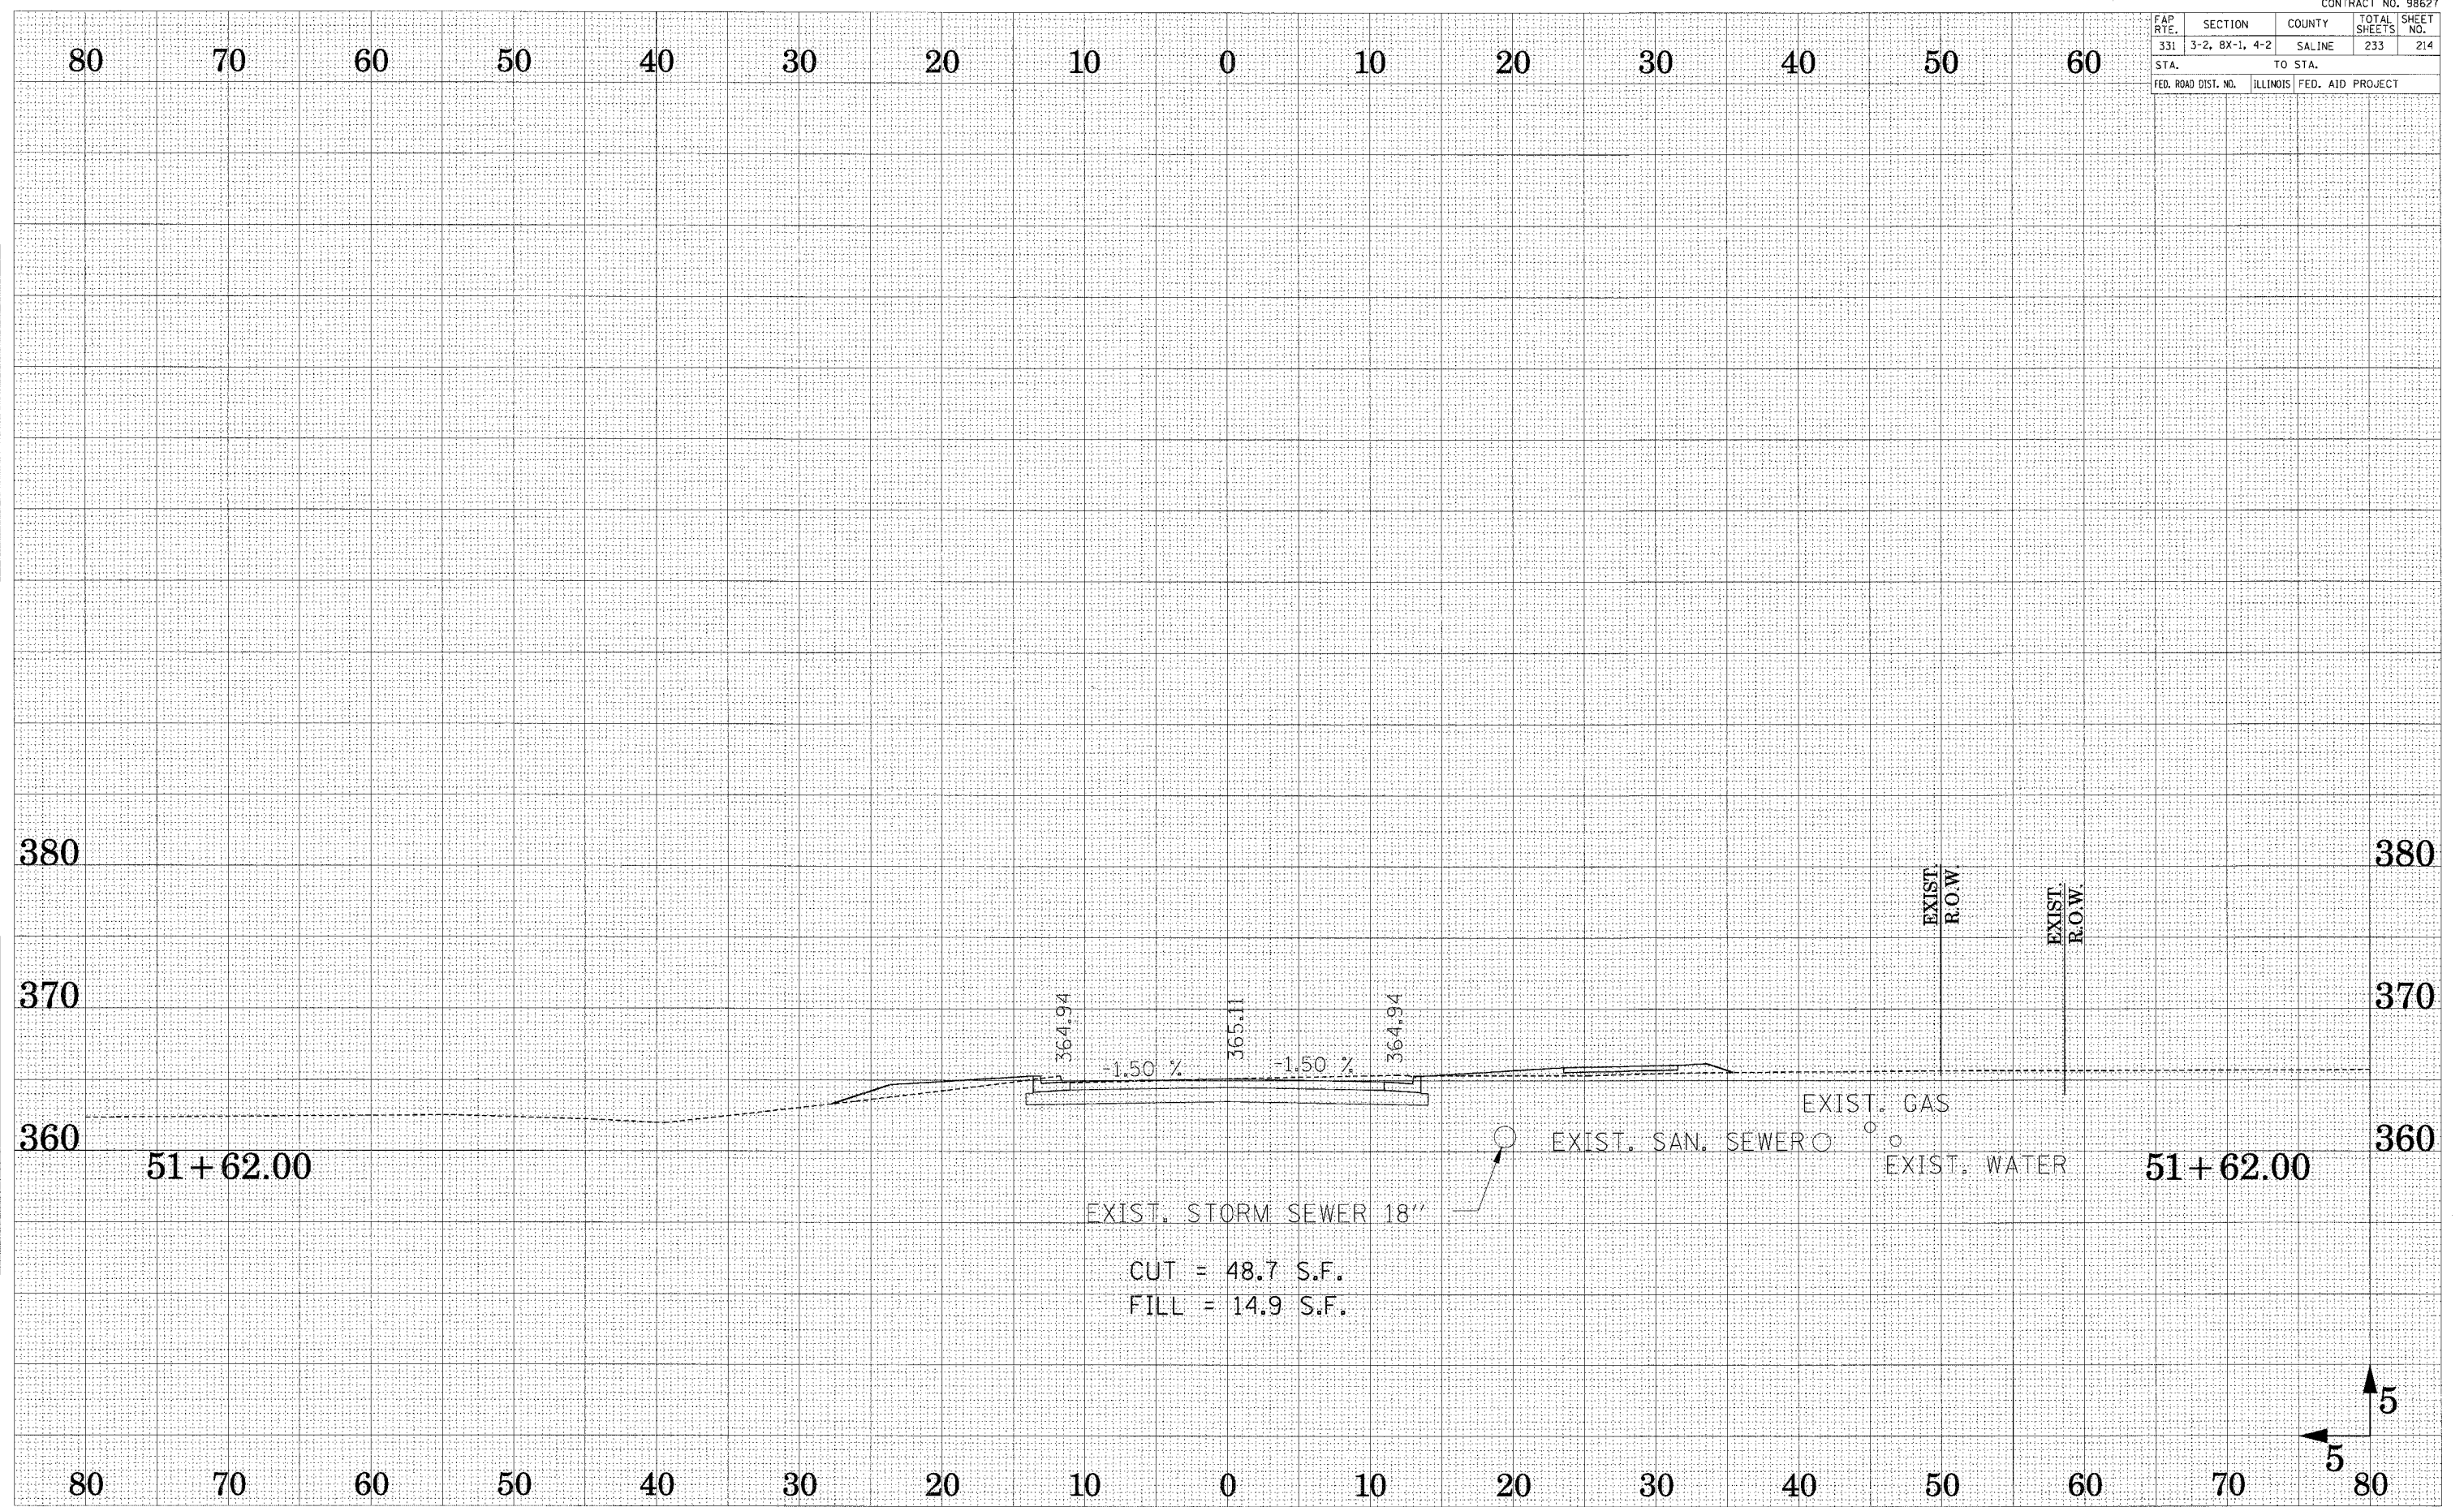

CUT = 48.7 S.F.  
 FILL = 14.9 S.F.

CROSS SECTION - VETERAN'S DRIVE

SURVEYED  
 SURVEY  
 TEMPLATE  
 AREAS  
 CHECKED

SURVEYED  
 SURVEY  
 TEMPLATE  
 AREAS  
 CHECKED