


FAP RTE.	SECTION	COUNTY	TOTAL SHEETS	SHEET NO.
331	3-2, BX-1, 4-2	SALINE	233	218
STA.		TO STA.		
FED. ROAD DIST. NO.	ILLINOIS	FED. AID PROJECT		

CUT = 2215.9
 FILL = 00.0

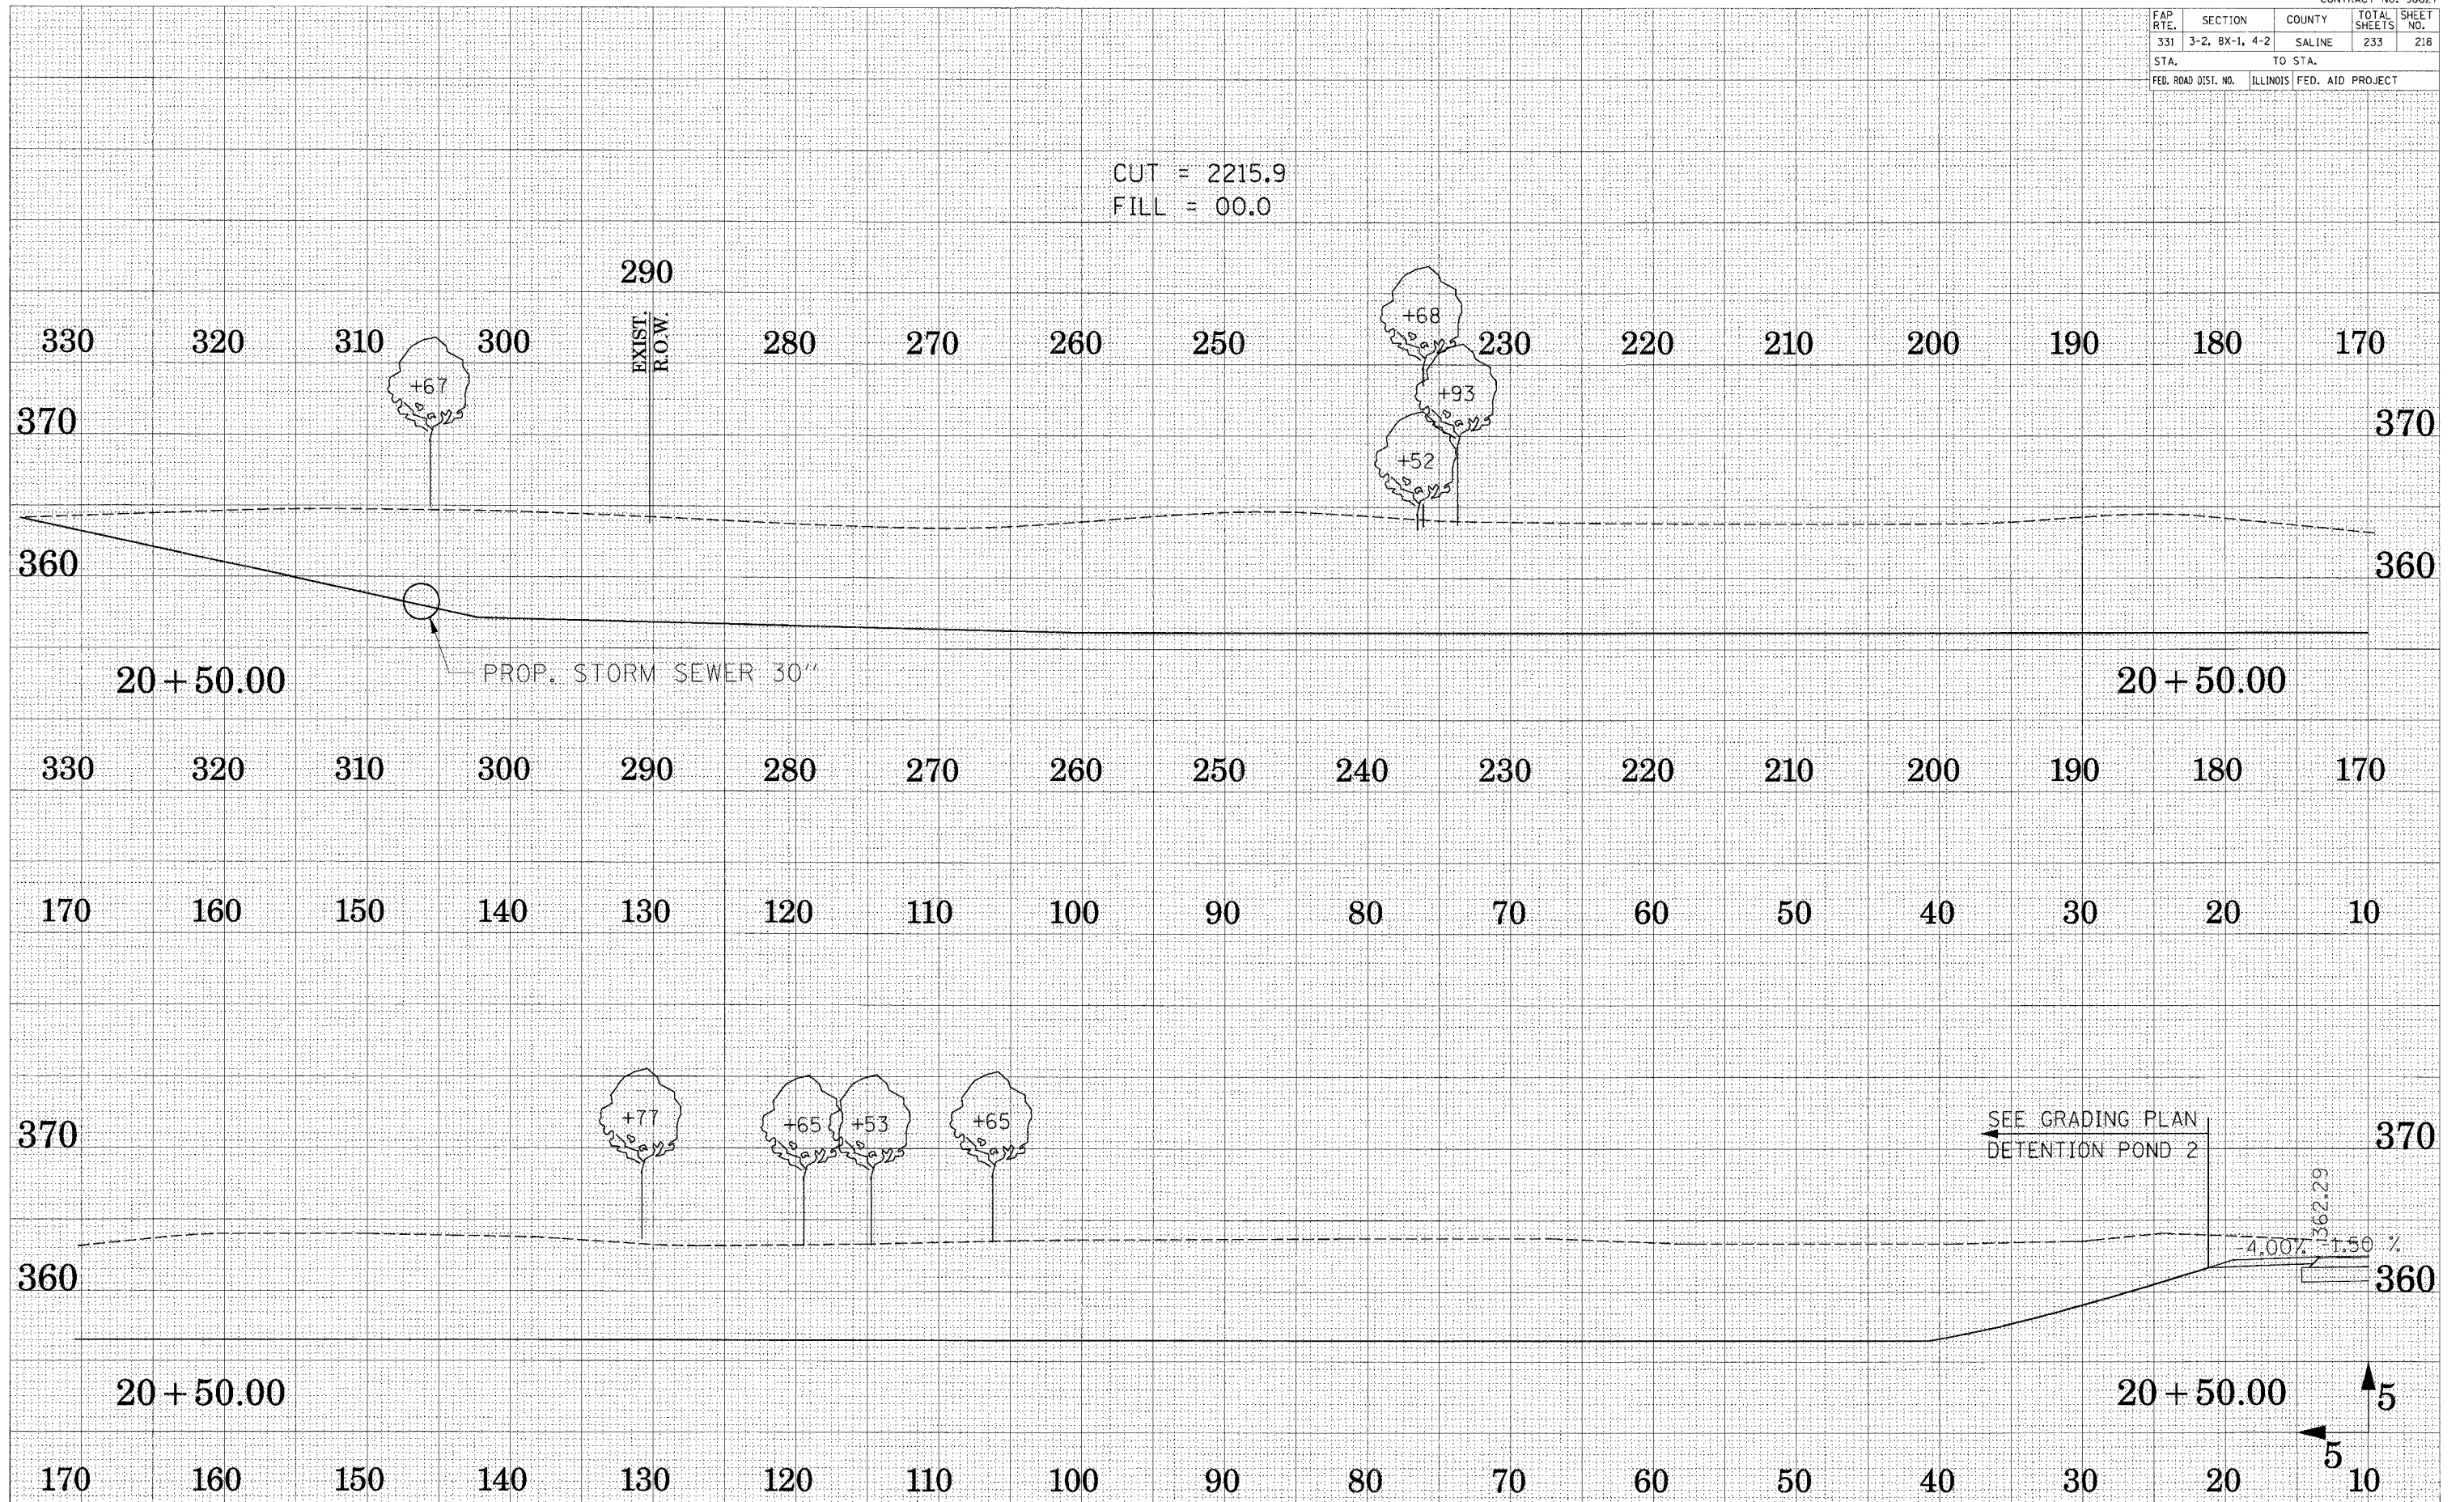

CROSS SECTION - DETENTION POND 2

SURVEY NO. _____
 CHECKED BY _____
 DATE _____
 SURVEY NO. _____
 CHECKED BY _____
 DATE _____

SURVEY NO. _____
 CHECKED BY _____
 DATE _____
 SURVEY NO. _____
 CHECKED BY _____
 DATE _____