


FAP RTE.	SECTION	COUNTY	TOTAL SHEETS	SHEET NO.
331	3-2, 8X-1, 4-2	SALINE	233	222
STA. TO STA.				
FED. ROAD DIST. NO.			ILLINOIS FED. AID PROJECT	

CUT = 1067.4
FILL = 00.0

REVISIONS
NO. DATE DESCRIPTION
1 10/9/2006 SURVEYED AREAS CHECKED

REVISIONS
NO. DATE DESCRIPTION
1 10/9/2006 SURVEYED AREAS CHECKED

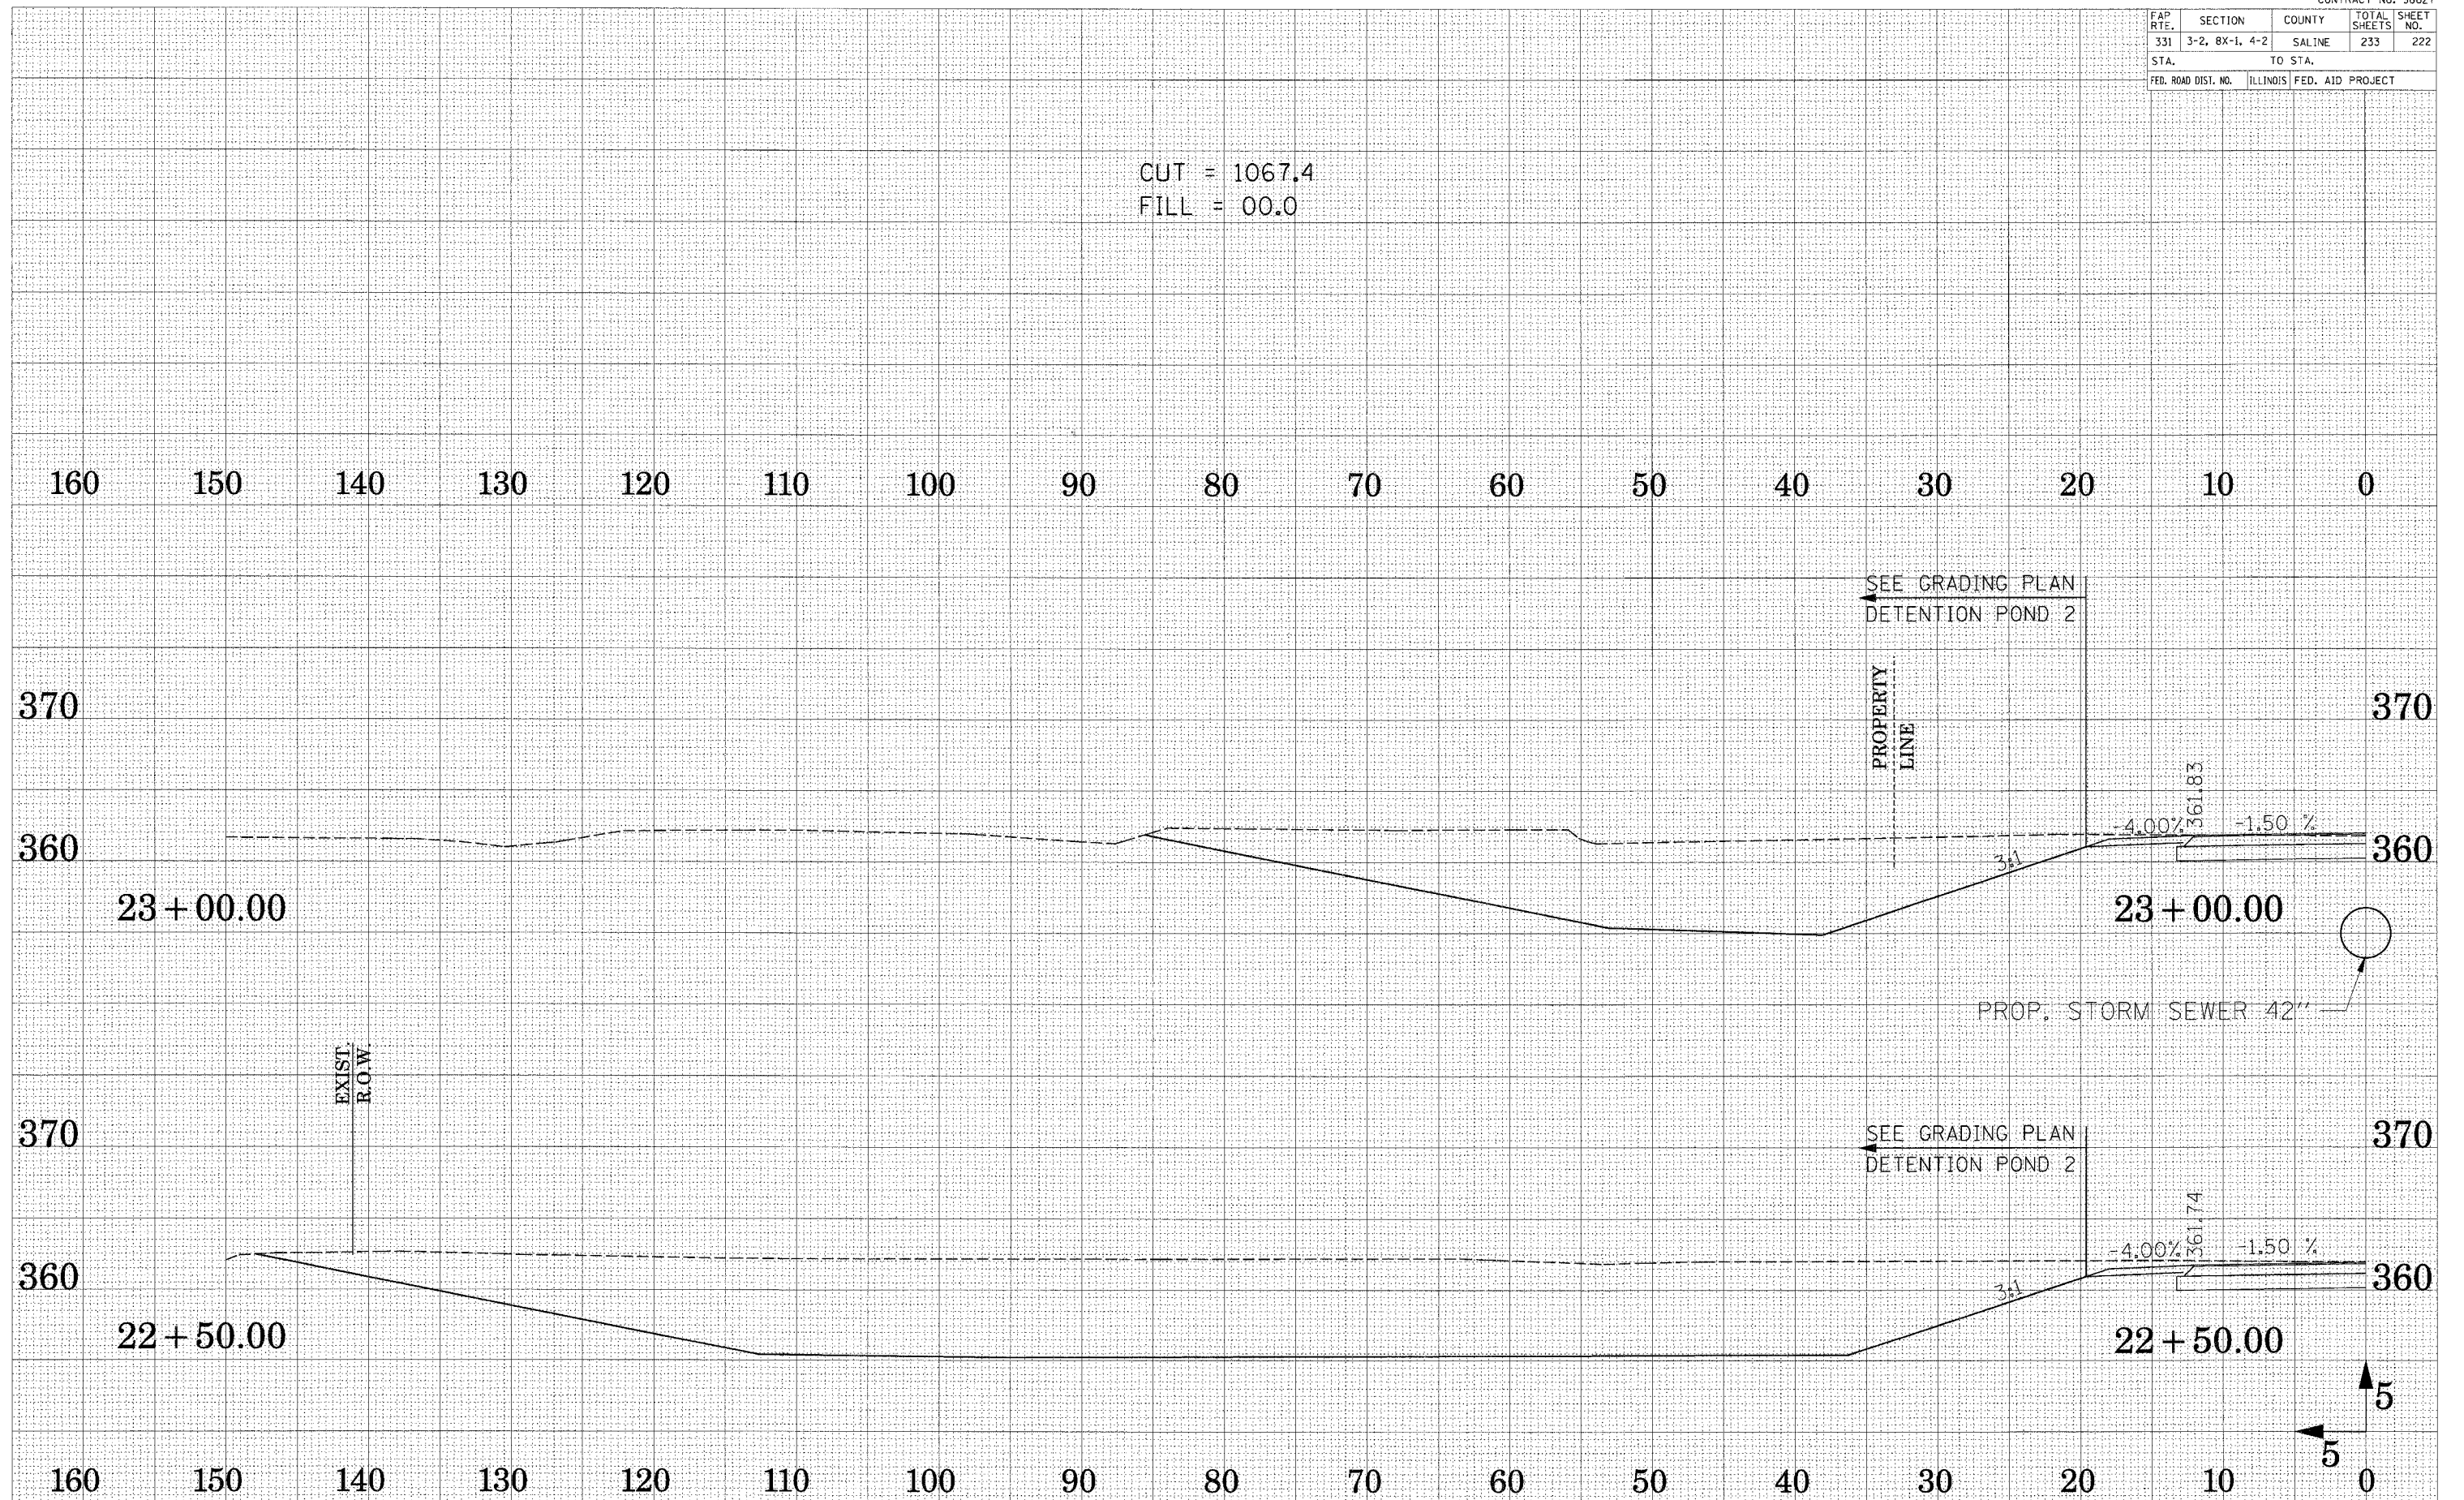

CROSS SECTION - DETENTION POND 2