



F.A.P. RTE.	SECTION	COUNTY	TOTAL SHEETS	SHEET NO.
328	*	WAYNE & WHITE	15	5
STA. 448+99		TO STA. 61+90		
FED. ROAD DIST. NO.		ILLINOIS	FED. AID PROJECT	

\* 104,105IRS-4,108IRS-3

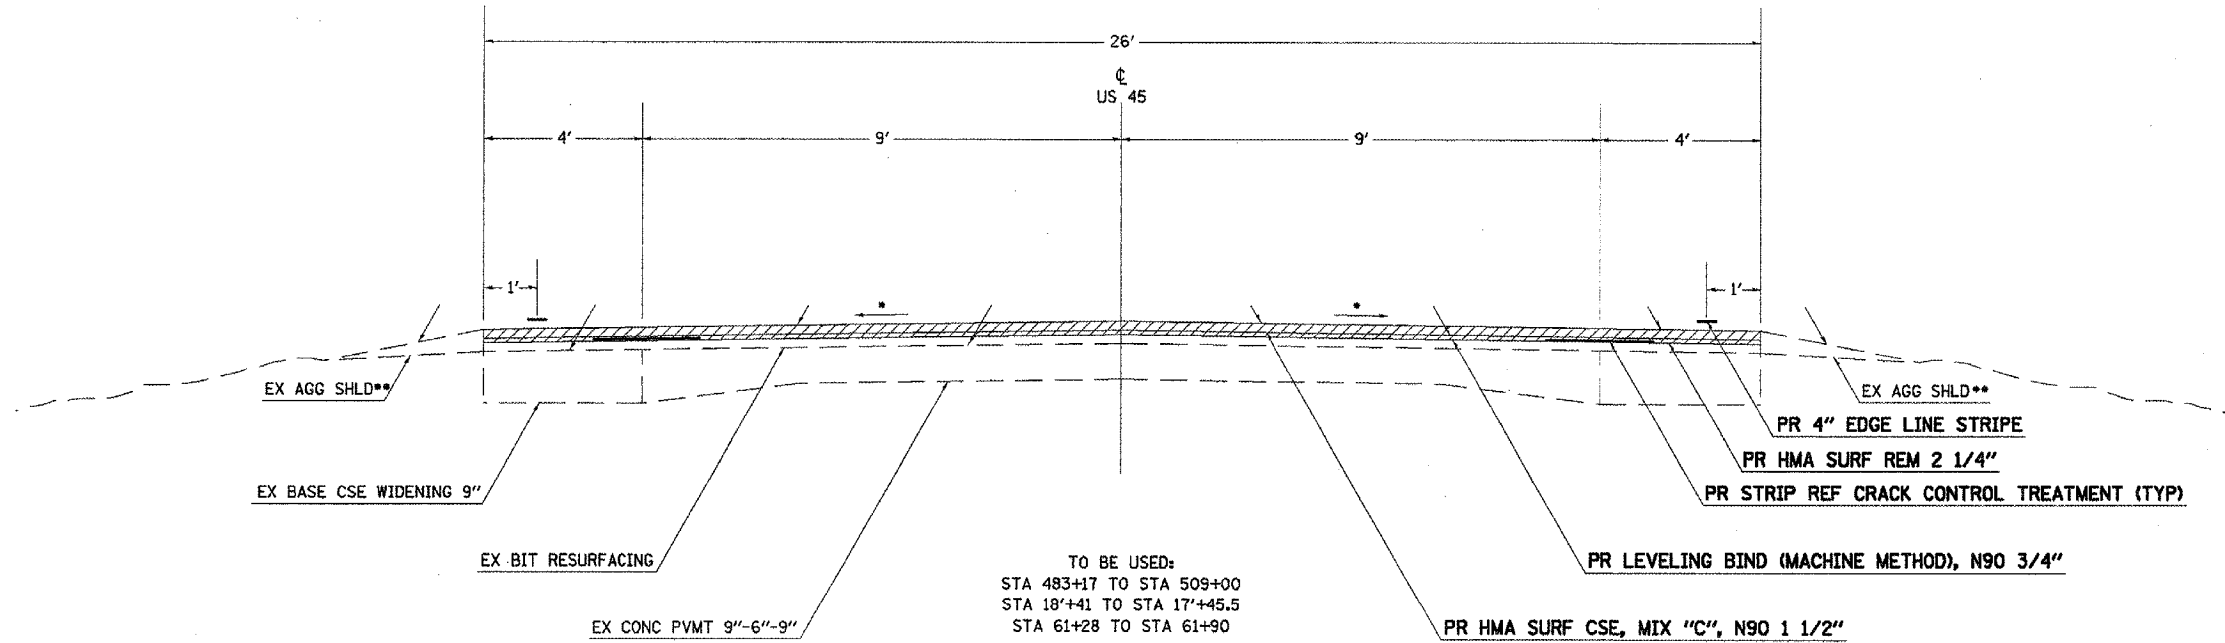

\*MATCH EXISTING SLOPE  
 \*\*AN ADDITIONAL QUANTITY OF AGGREGATE SHOULDER HAS BEEN ADDED IN THIS AREA. IF THE EXISTING AGGREGATE SHOULDERS ARE SUFFICIENT, THIS QUANTITY SHALL BE DELETED.

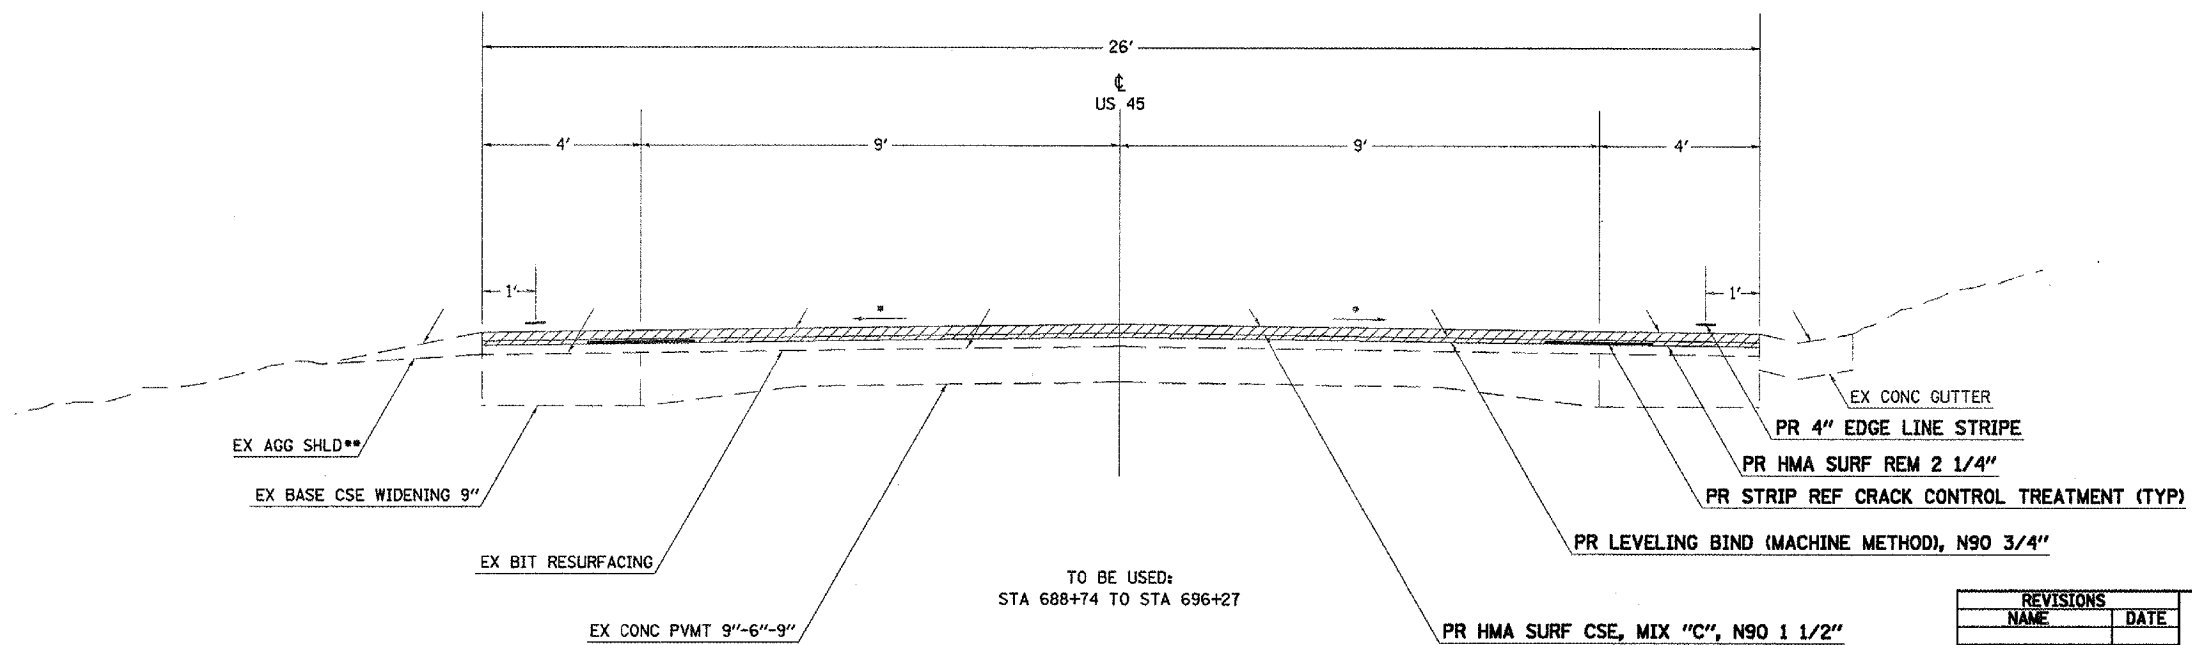

REVISIONS	
NAME	DATE

ILLINOIS DEPARTMENT OF TRANSPORTATION

SCALE: VERT. \_\_\_\_\_  
 HORIZ. \_\_\_\_\_

DATE \_\_\_\_\_

DRAWN BY \_\_\_\_\_  
 CHECKED BY \_\_\_\_\_

PLOT DATE = 10/18/2008  
 FILE NAME = c:\pvc\jmc\104105IRS-4\982108-4\982108.dgn  
 PLOT SCALE = 1/8" = 1'-0"  
 USER NAME = jmc