



F.A.P. RTE.	SECTION	COUNTY	TOTAL SHEETS	SHEET NO.
328	*	WAYNE & WHITE	15	6
STA. 448+99		TO STA. 61+90		
FED. ROAD DIST. NO.		ILLINOIS FED. AID PROJECT		
* (104,105)RS-4, (108)RS-3				

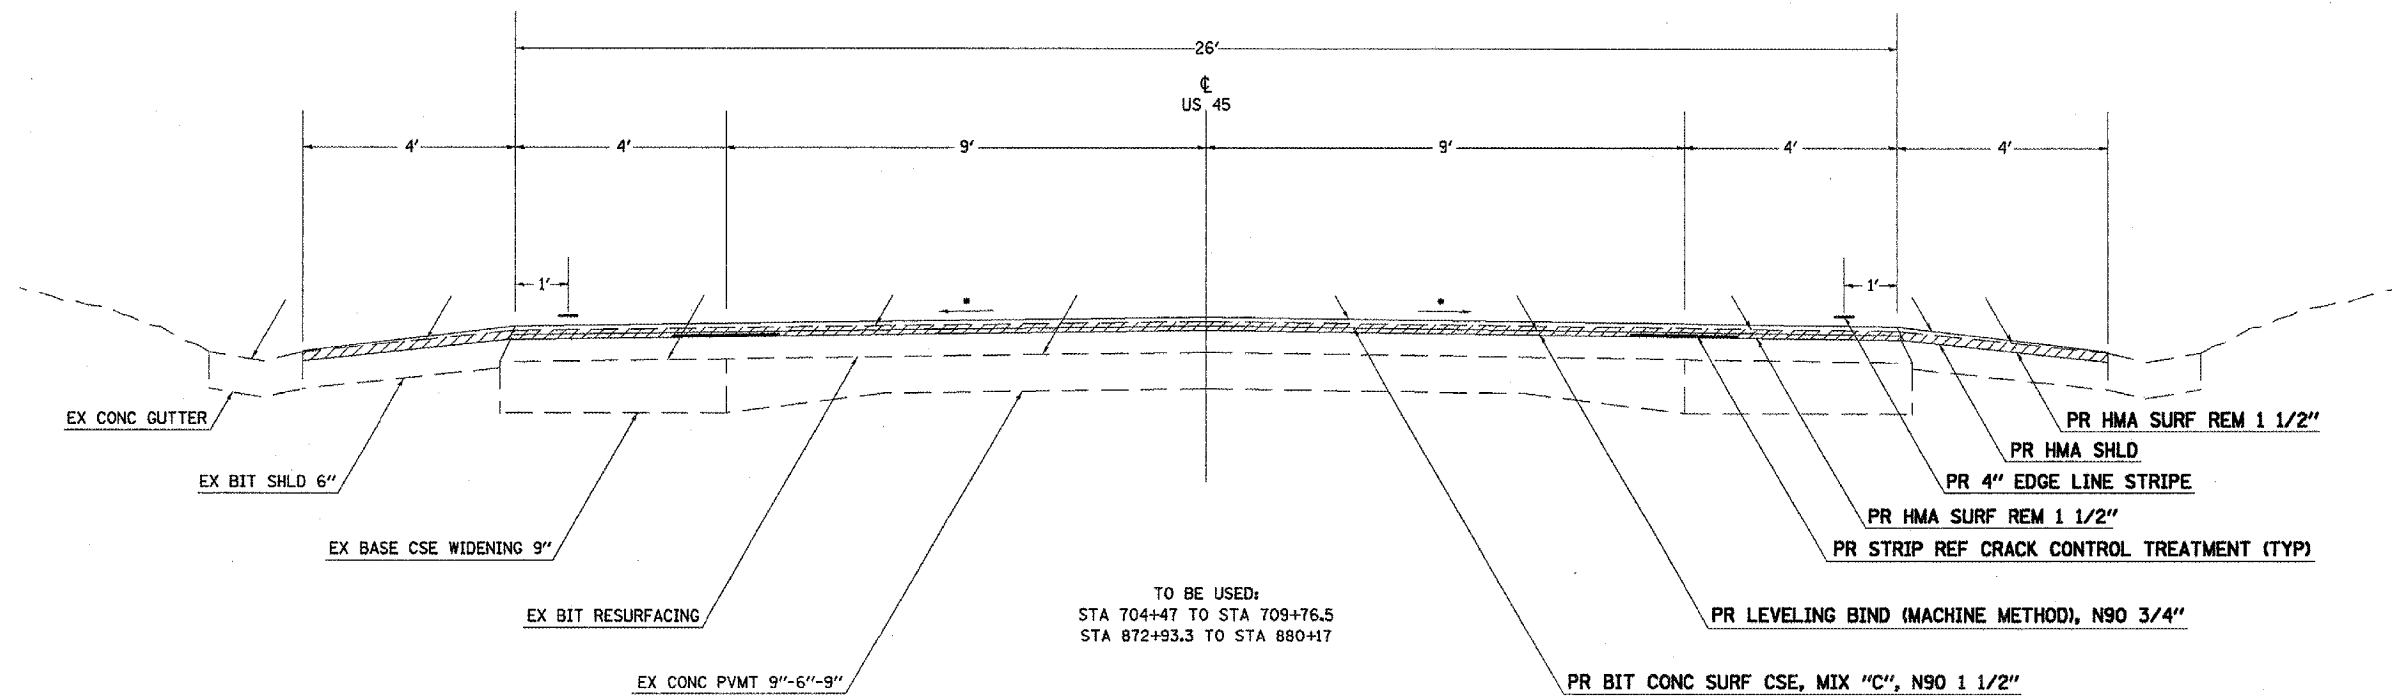

---MATCH EXISTING SLOPE---

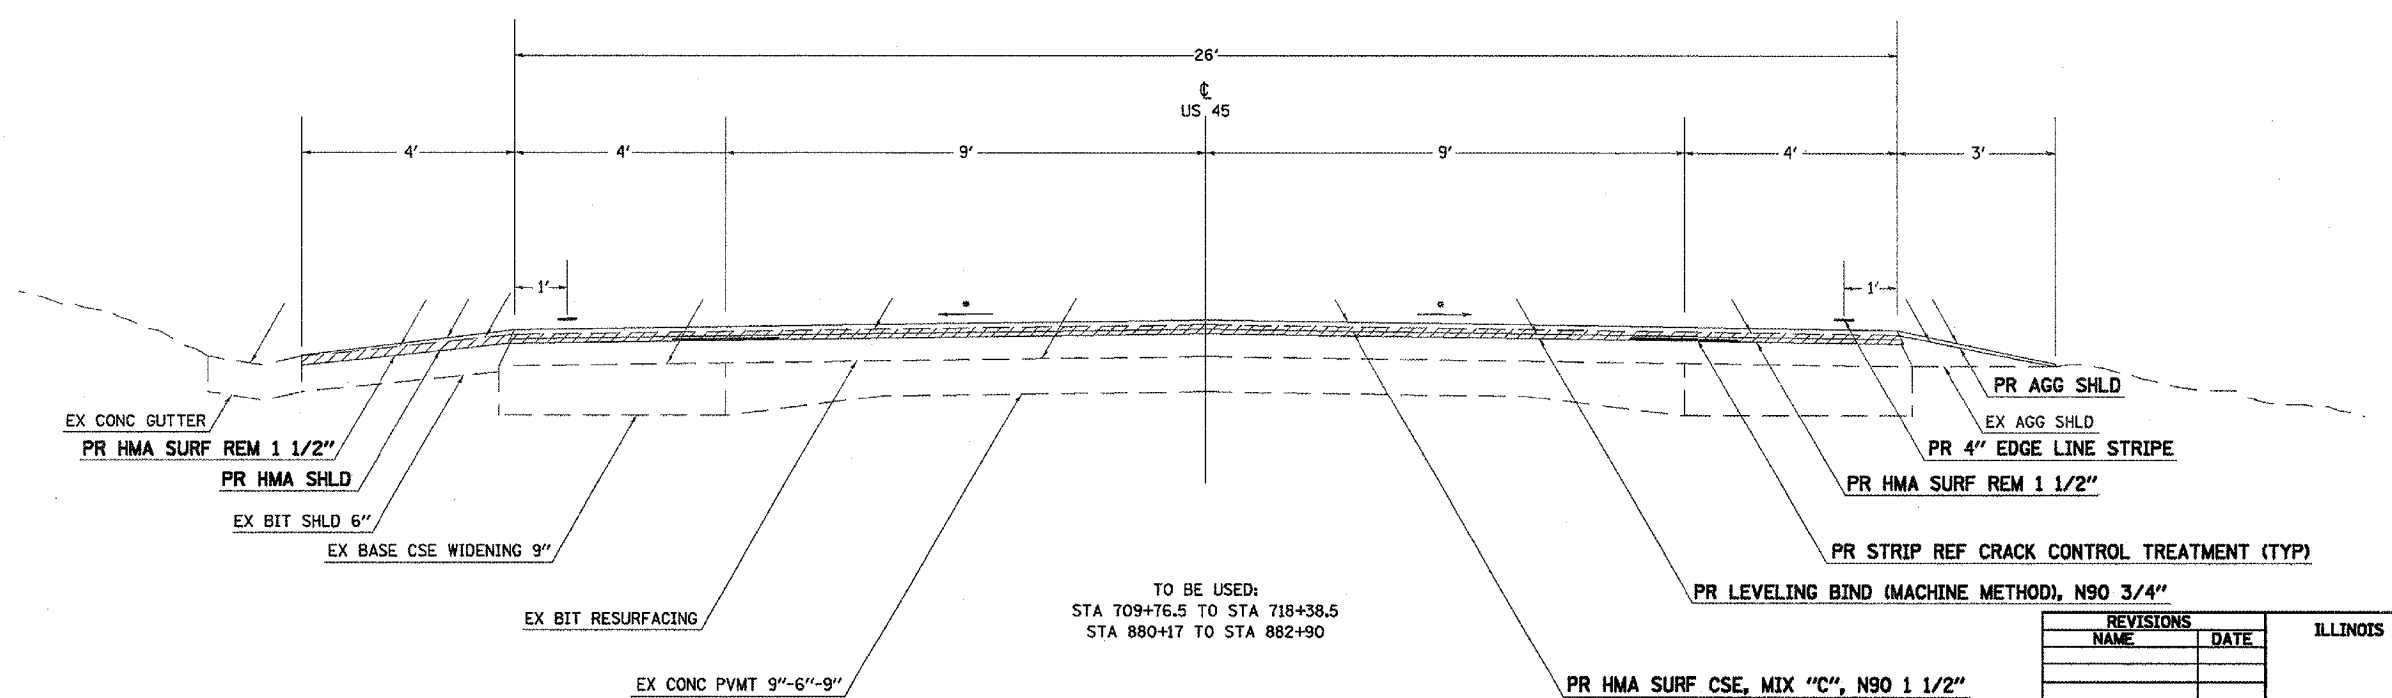

REVISIONS	
NAME	DATE

ILLINOIS DEPARTMENT OF TRANSPORTATION

SCALE: VERT. _____
 HORIZ. _____
 DATE _____

DRAWN BY _____
 CHECKED BY _____

PLOT DATE = 10/13/2006
 FILE NAME = c:\pwork\mca\98961\98961.dgn
 PLOT SCALE = 1/8"=1'-0"
 USER NAME = s001wfp3