



F.A.P. RTE.	SECTION	COUNTY	TOTAL SHEETS	SHEET NO.
328	*	WAYNE & WHITE	15	7
STA. 448+99		TO STA. 61+90		
FED. ROAD DIST. NO.		ILLINOIS	FED. AID PROJECT	

* (104,105)RS-4,(108)RS-3

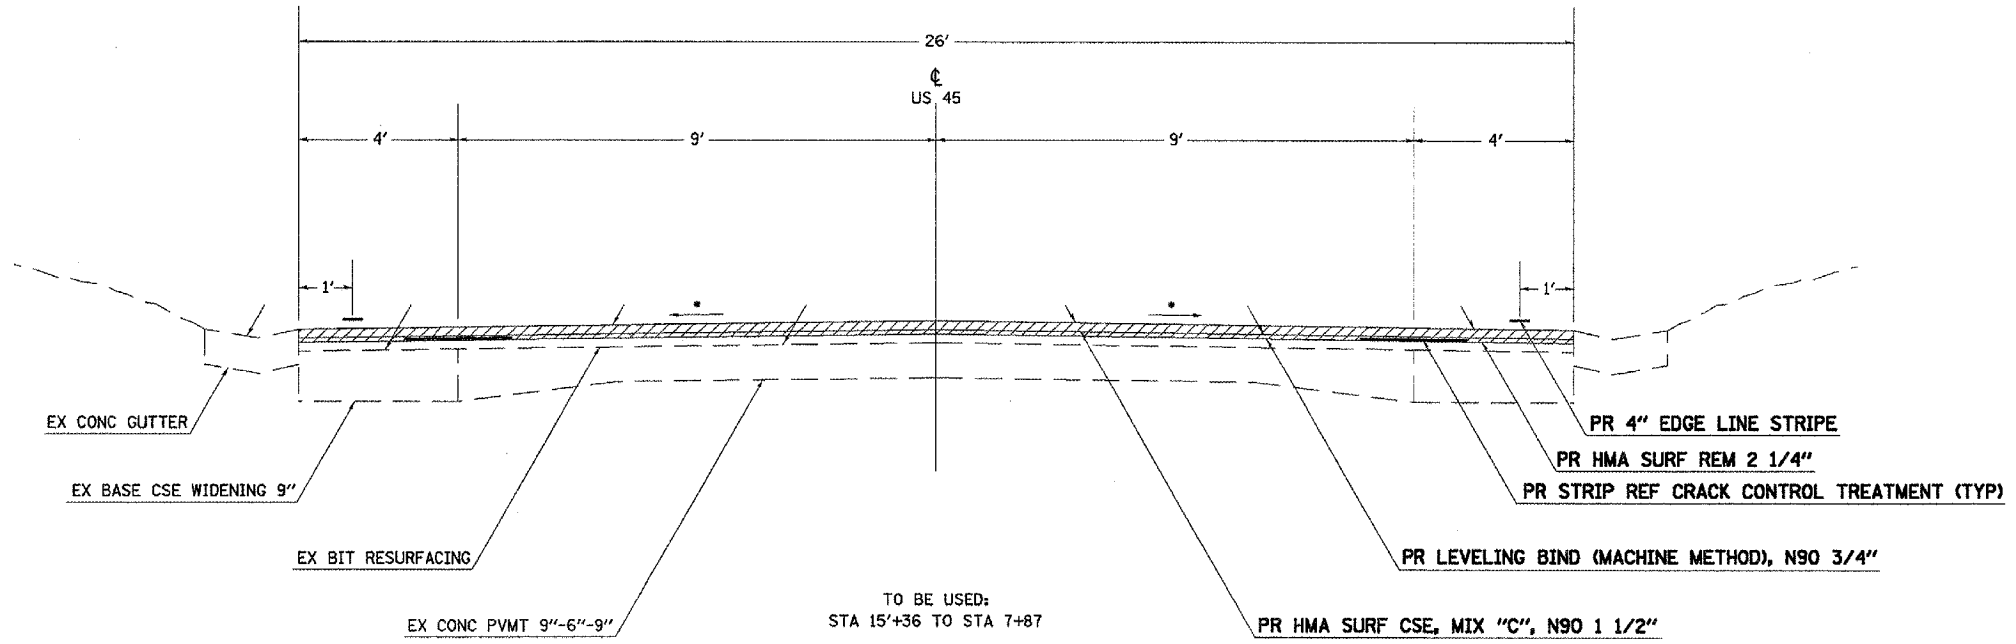

*MATCH EXISTING SLOPE

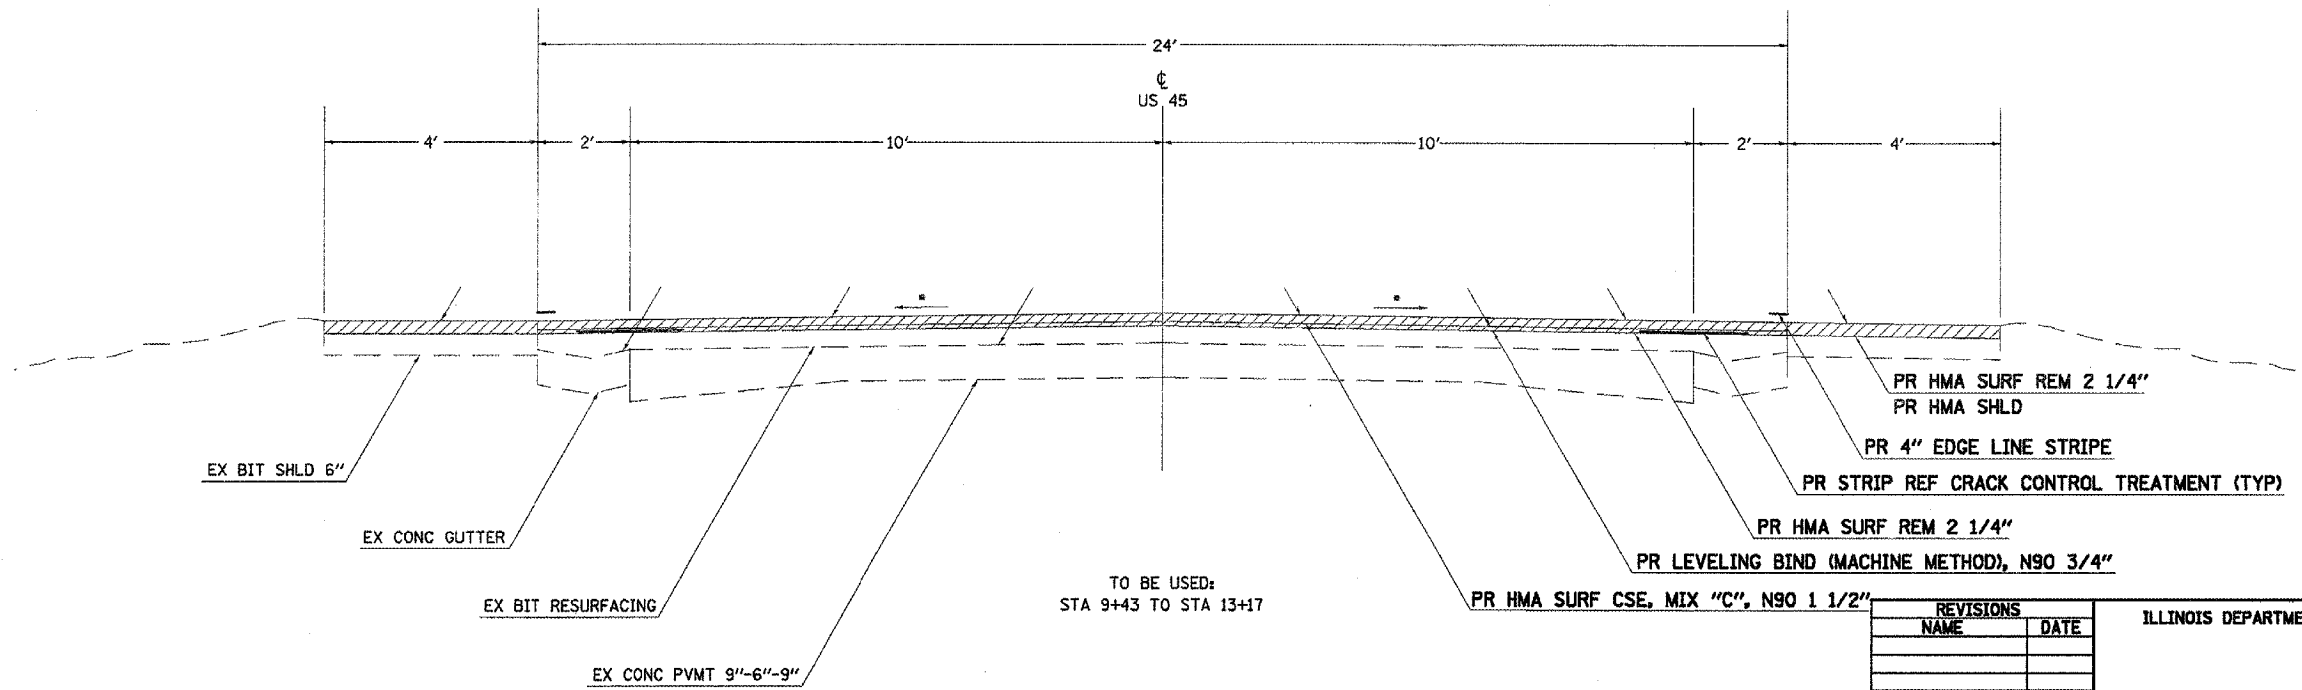

PLOT DATE = 10/18/2005
 FILE NAME = c:\p\proj\98961\98961.dgn
 PLOT SCALE = 1/8"=1'-0"
 USER NAME = d00vmp9

REVISIONS	
NAME	DATE

ILLINOIS DEPARTMENT OF TRANSPORTATION
 SCALE: VERT. _____
 HORIZ. _____
 DATE _____
 DRAWN BY _____
 CHECKED BY _____