


PLOT DATE = 10/10/2006  
 FILE NAME = c:\p\j\m\101010\101010.dgn  
 USER = j\m  
 PLOT SCALE = 1/8" = 1' / IN  
 USER NAME = j\m

± US 45

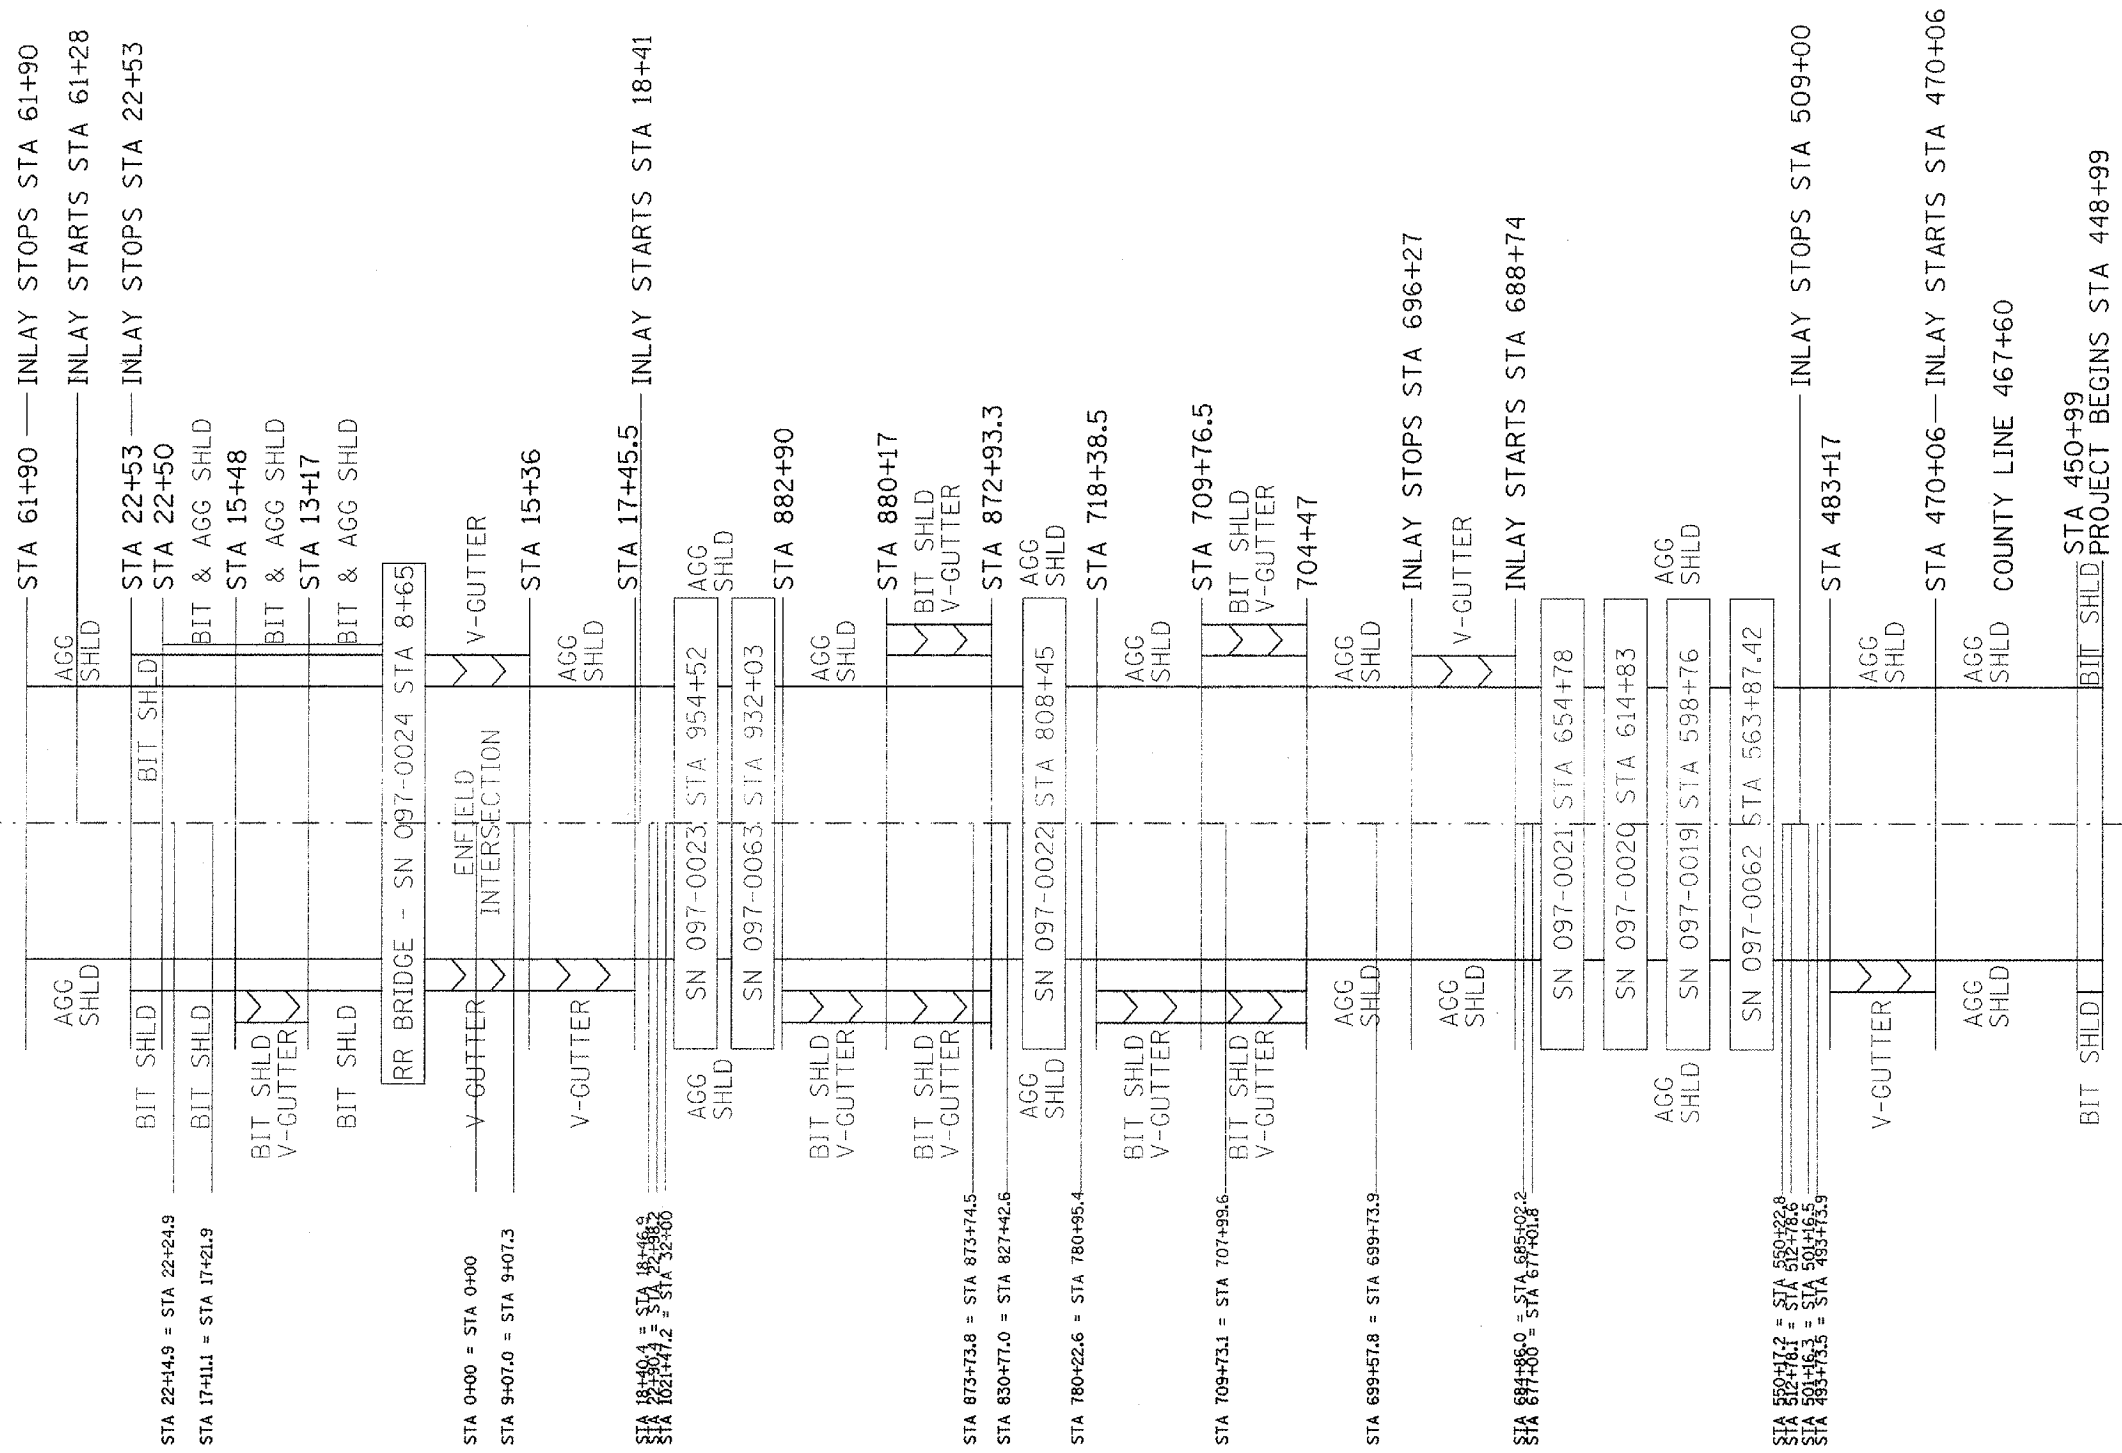

CONTRACT NO. 98961				
F.A.P. RTE.	SECTION	COUNTY	TOTAL SHEETS	SHEET NO.
328	*	WAYNE & WHITE	15	15
STA. 448+99 TO STA. 61+90				
FED. ROAD DIST. NO. ILLINOIS FED. AID PROJECT				
* (104,105)RS-4,(108)RS-3				

REVISIONS	
NAME	DATE

ILLINOIS DEPARTMENT OF TRANSPORTATION

SCALE: VERT. DATE  
 HORIZ.

DRAWN BY  
 CHECKED BY

**DETAIL: DIAGRAM OF ENTIRE PROJECT**