


F.A.P. RTE.	SECTION	COUNTY	TOTAL SHEETS	SHEET NO.
873	(28-5)TS-3	FRANKLIN	6	5

NOTES:

- ALL CABLES SHALL BE A.W.G. #14 UNLESS OTHERWISE NOTED.

LEGEND

- INDICATES EX TERMINAL BLOCK ON MAST ARM POLE
- INDICATES 6' X 6' DETECTOR LOOP WITH 2" CORE DRILLED CORNERS. NUMBER INDICATES PHASE, LOWER CASE LETTER INDICATES AMPLIFIER
- INDICATES 6' X 14' DETECTOR LOOP WITH 2" CORE DRILLED CORNERS. NUMBER INDICATES PHASE, LOWER CASE LETTER INDICATES AMPLIFIER
- NEW LOCATION OF EXISTING TRAFFIC SIGNAL CONTROLLER CABINET
- INDICATES 2/C TWISTED, SHIELDED CABLE IN CONDUIT
- NUMBER IN CIRCLE INDICATES NUMBER OF CONDUCTORS IN THAT CABLE
- (3) NUMBER IN PARENTHESIS INDICATES PHASE
- 1a NUMBER INDICATES PHASE; LETTER OR LETTERS IDENTIFY AMPLIFIER
- EX ANTENNA TOWER TO REMAIN IN PLACE
- EX SERVICE INSTALLATION, TYPE "A" TO REMAIN IN PLACE

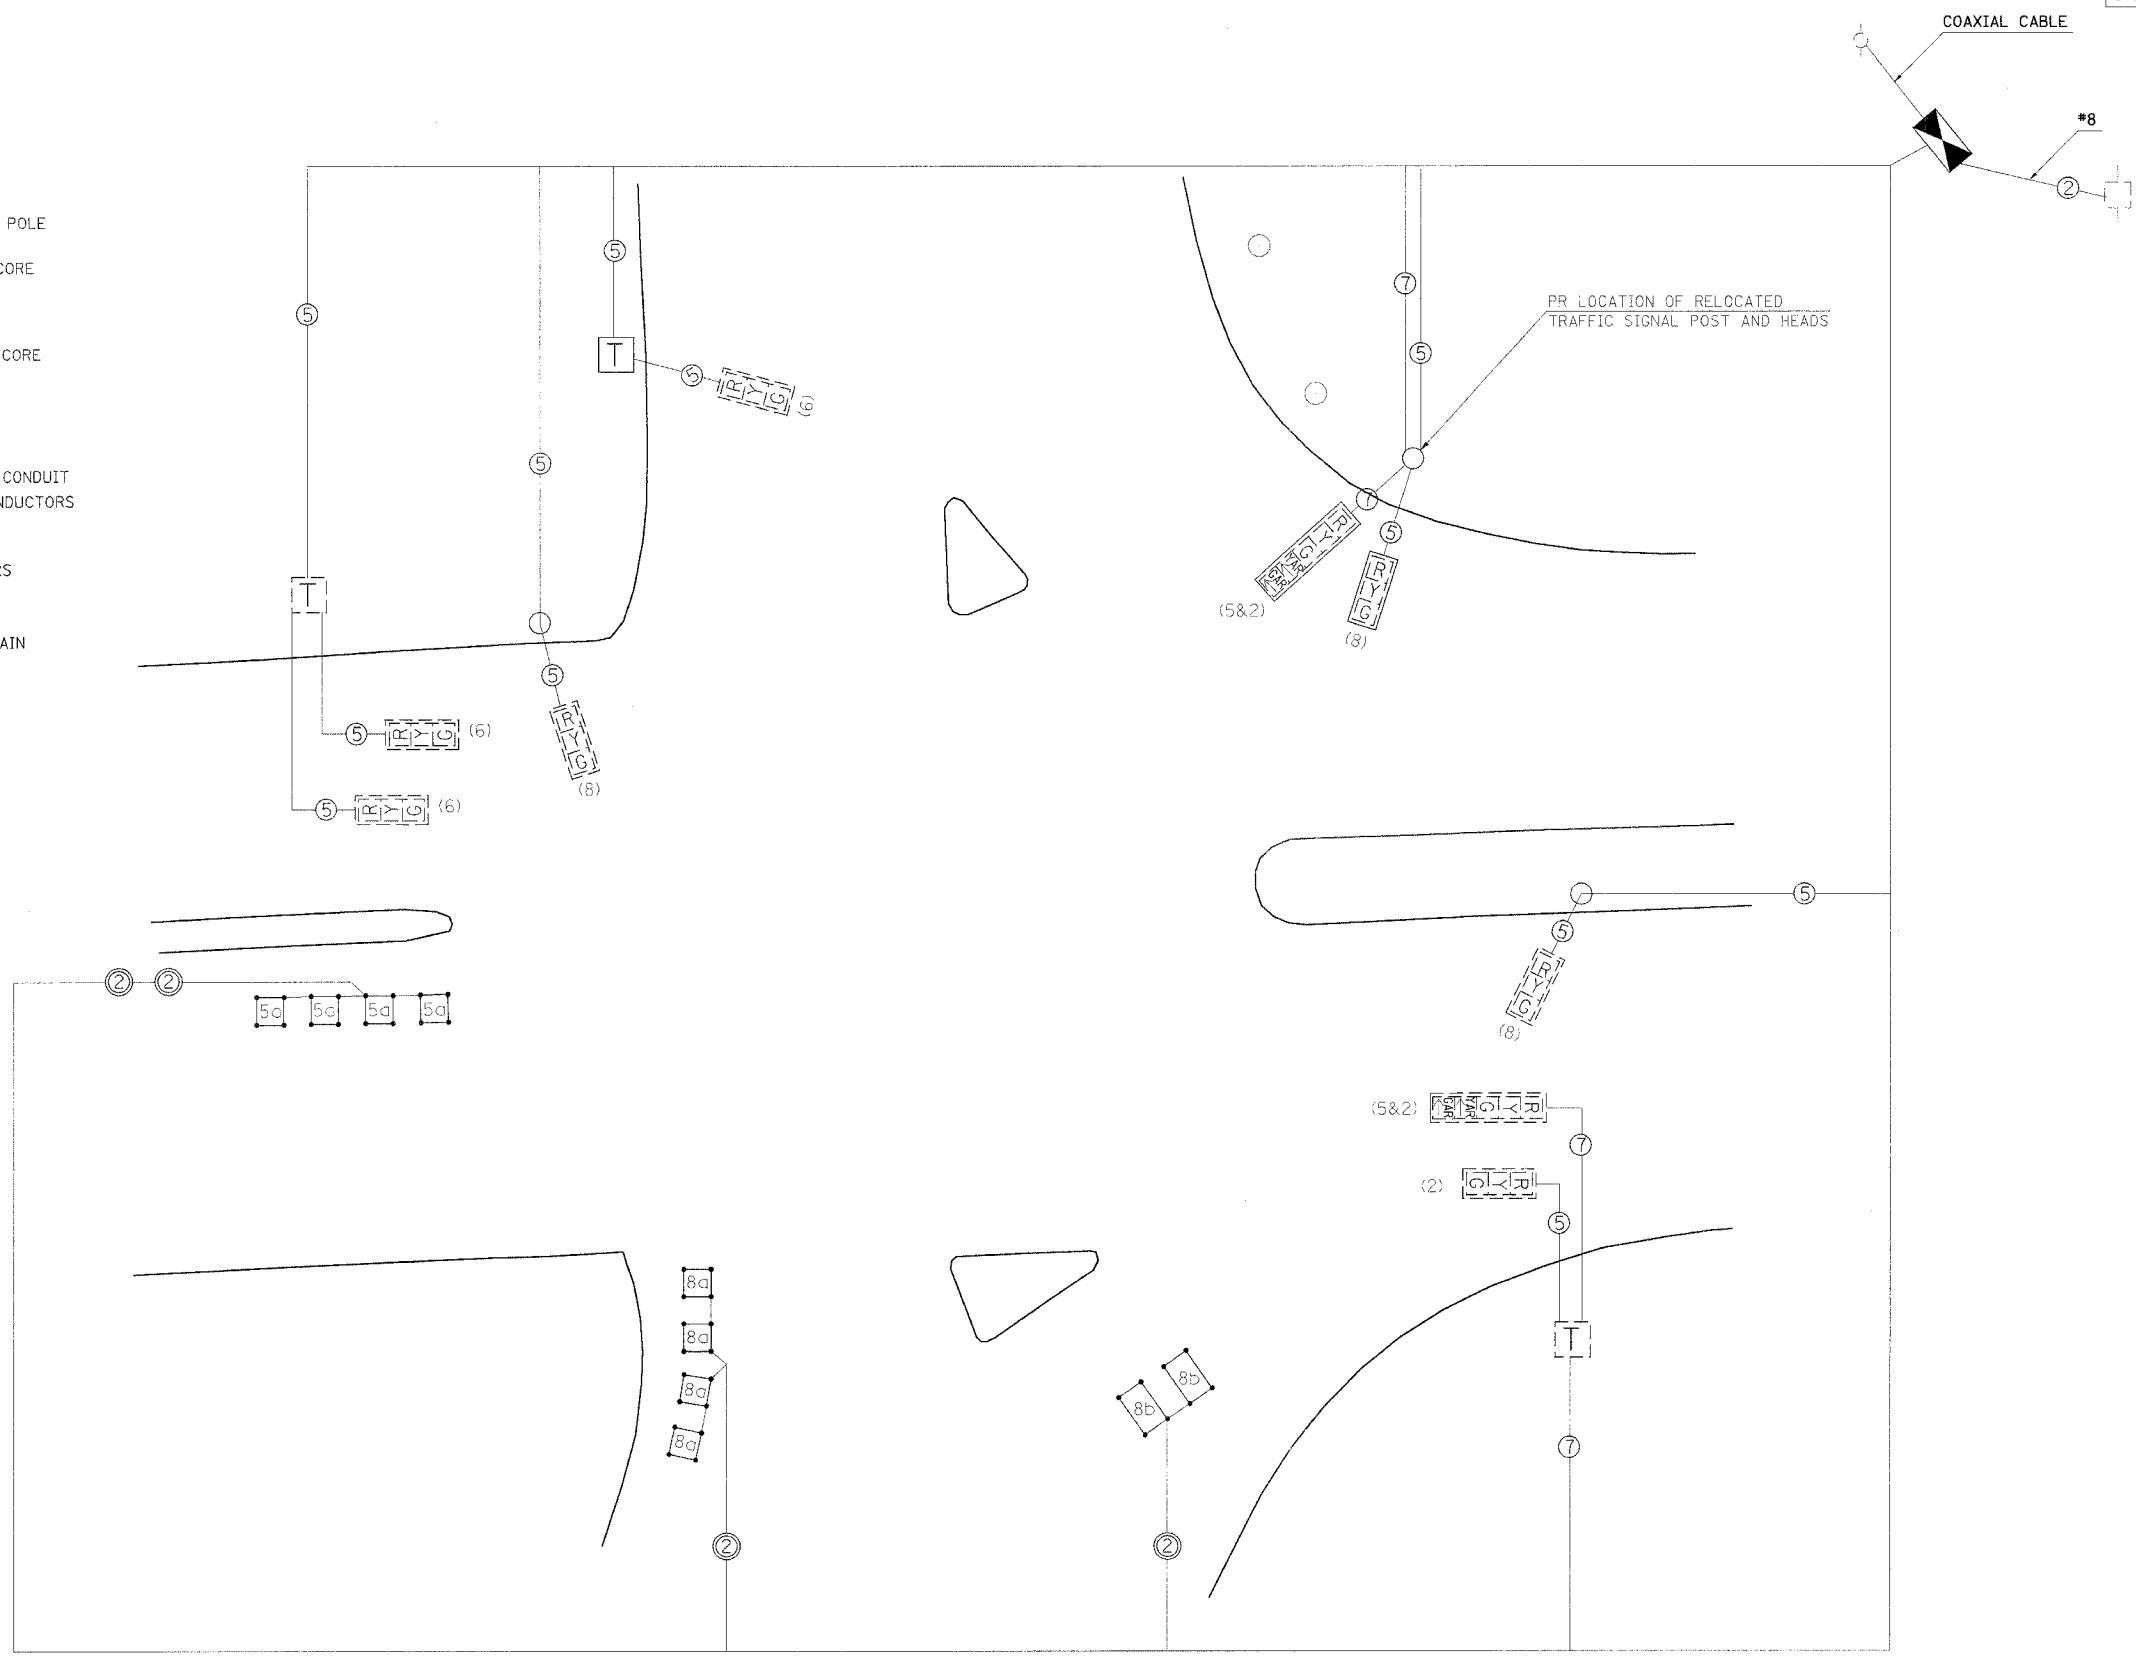

PLOT DATE = 9/12/2006
 FILE NAME = c:\p\proj\05\49901017\49901017.plm32
 PLOT SCALE = 1/8"=1'-0"
 USER NAME = bennett