
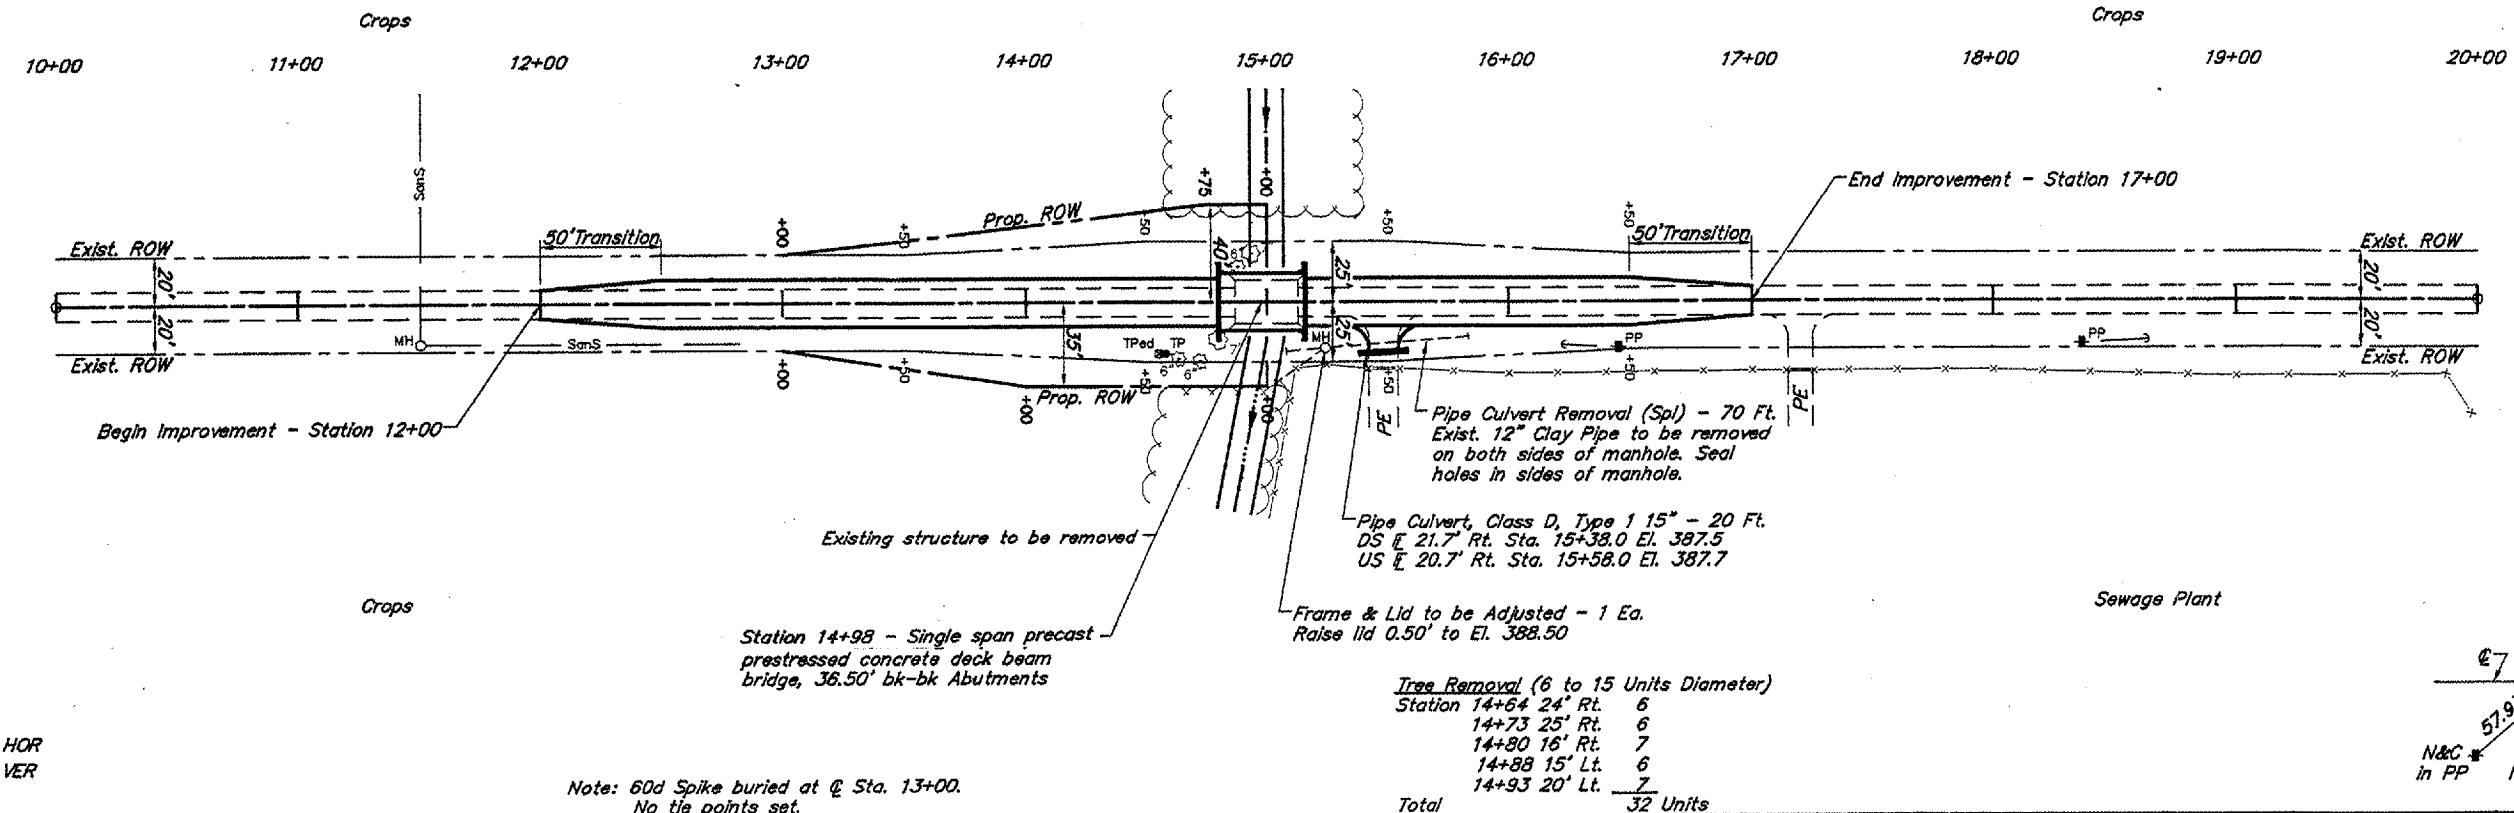


B.M. - Center of Manhole Cover  
 19' Rt. Sta. 15+24  
 Assumed Elev. 388.00

Existing Structure - Concrete deck  
 with concrete parapets on  
 closed concrete abutments.  
 18.1' W x 26.0' L.

ROUTE	SECTION	COUNTY	TOTAL SHEETS	SHEET NO.
TR 32B	02-05115-00-BR	JACKSON	11	2
PROJECT NO. BROS-077(39)			CONTRACT NO. 99243	

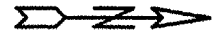

SCALES:  
 1" = 80' HOR  
 1" = 10' VER

Note: 60d Spike buried at @ Sta. 13+00.  
 No tie points set.

Tree Removal (6 to 15 Units Diameter)

Station 14+64 24' Rt.	6
14+73 25' Rt.	6
14+80 16' Rt.	7
14+88 15' Lt.	6
14+93 20' Lt.	7
<b>Total</b>	<b>32 Units</b>

