


FINAL SURVEY	CHECKED	BY	DATE
NOTE BOOK NO.	PLOTTED		
	TEMPLATE		
	AREAS		
	CHECKED		

ORIGINAL SURVEY	CHECKED	BY	DATE
NOTE BOOK NO.	PLOTTED		
	TEMPLATE		
	AREAS		
	CHECKED		

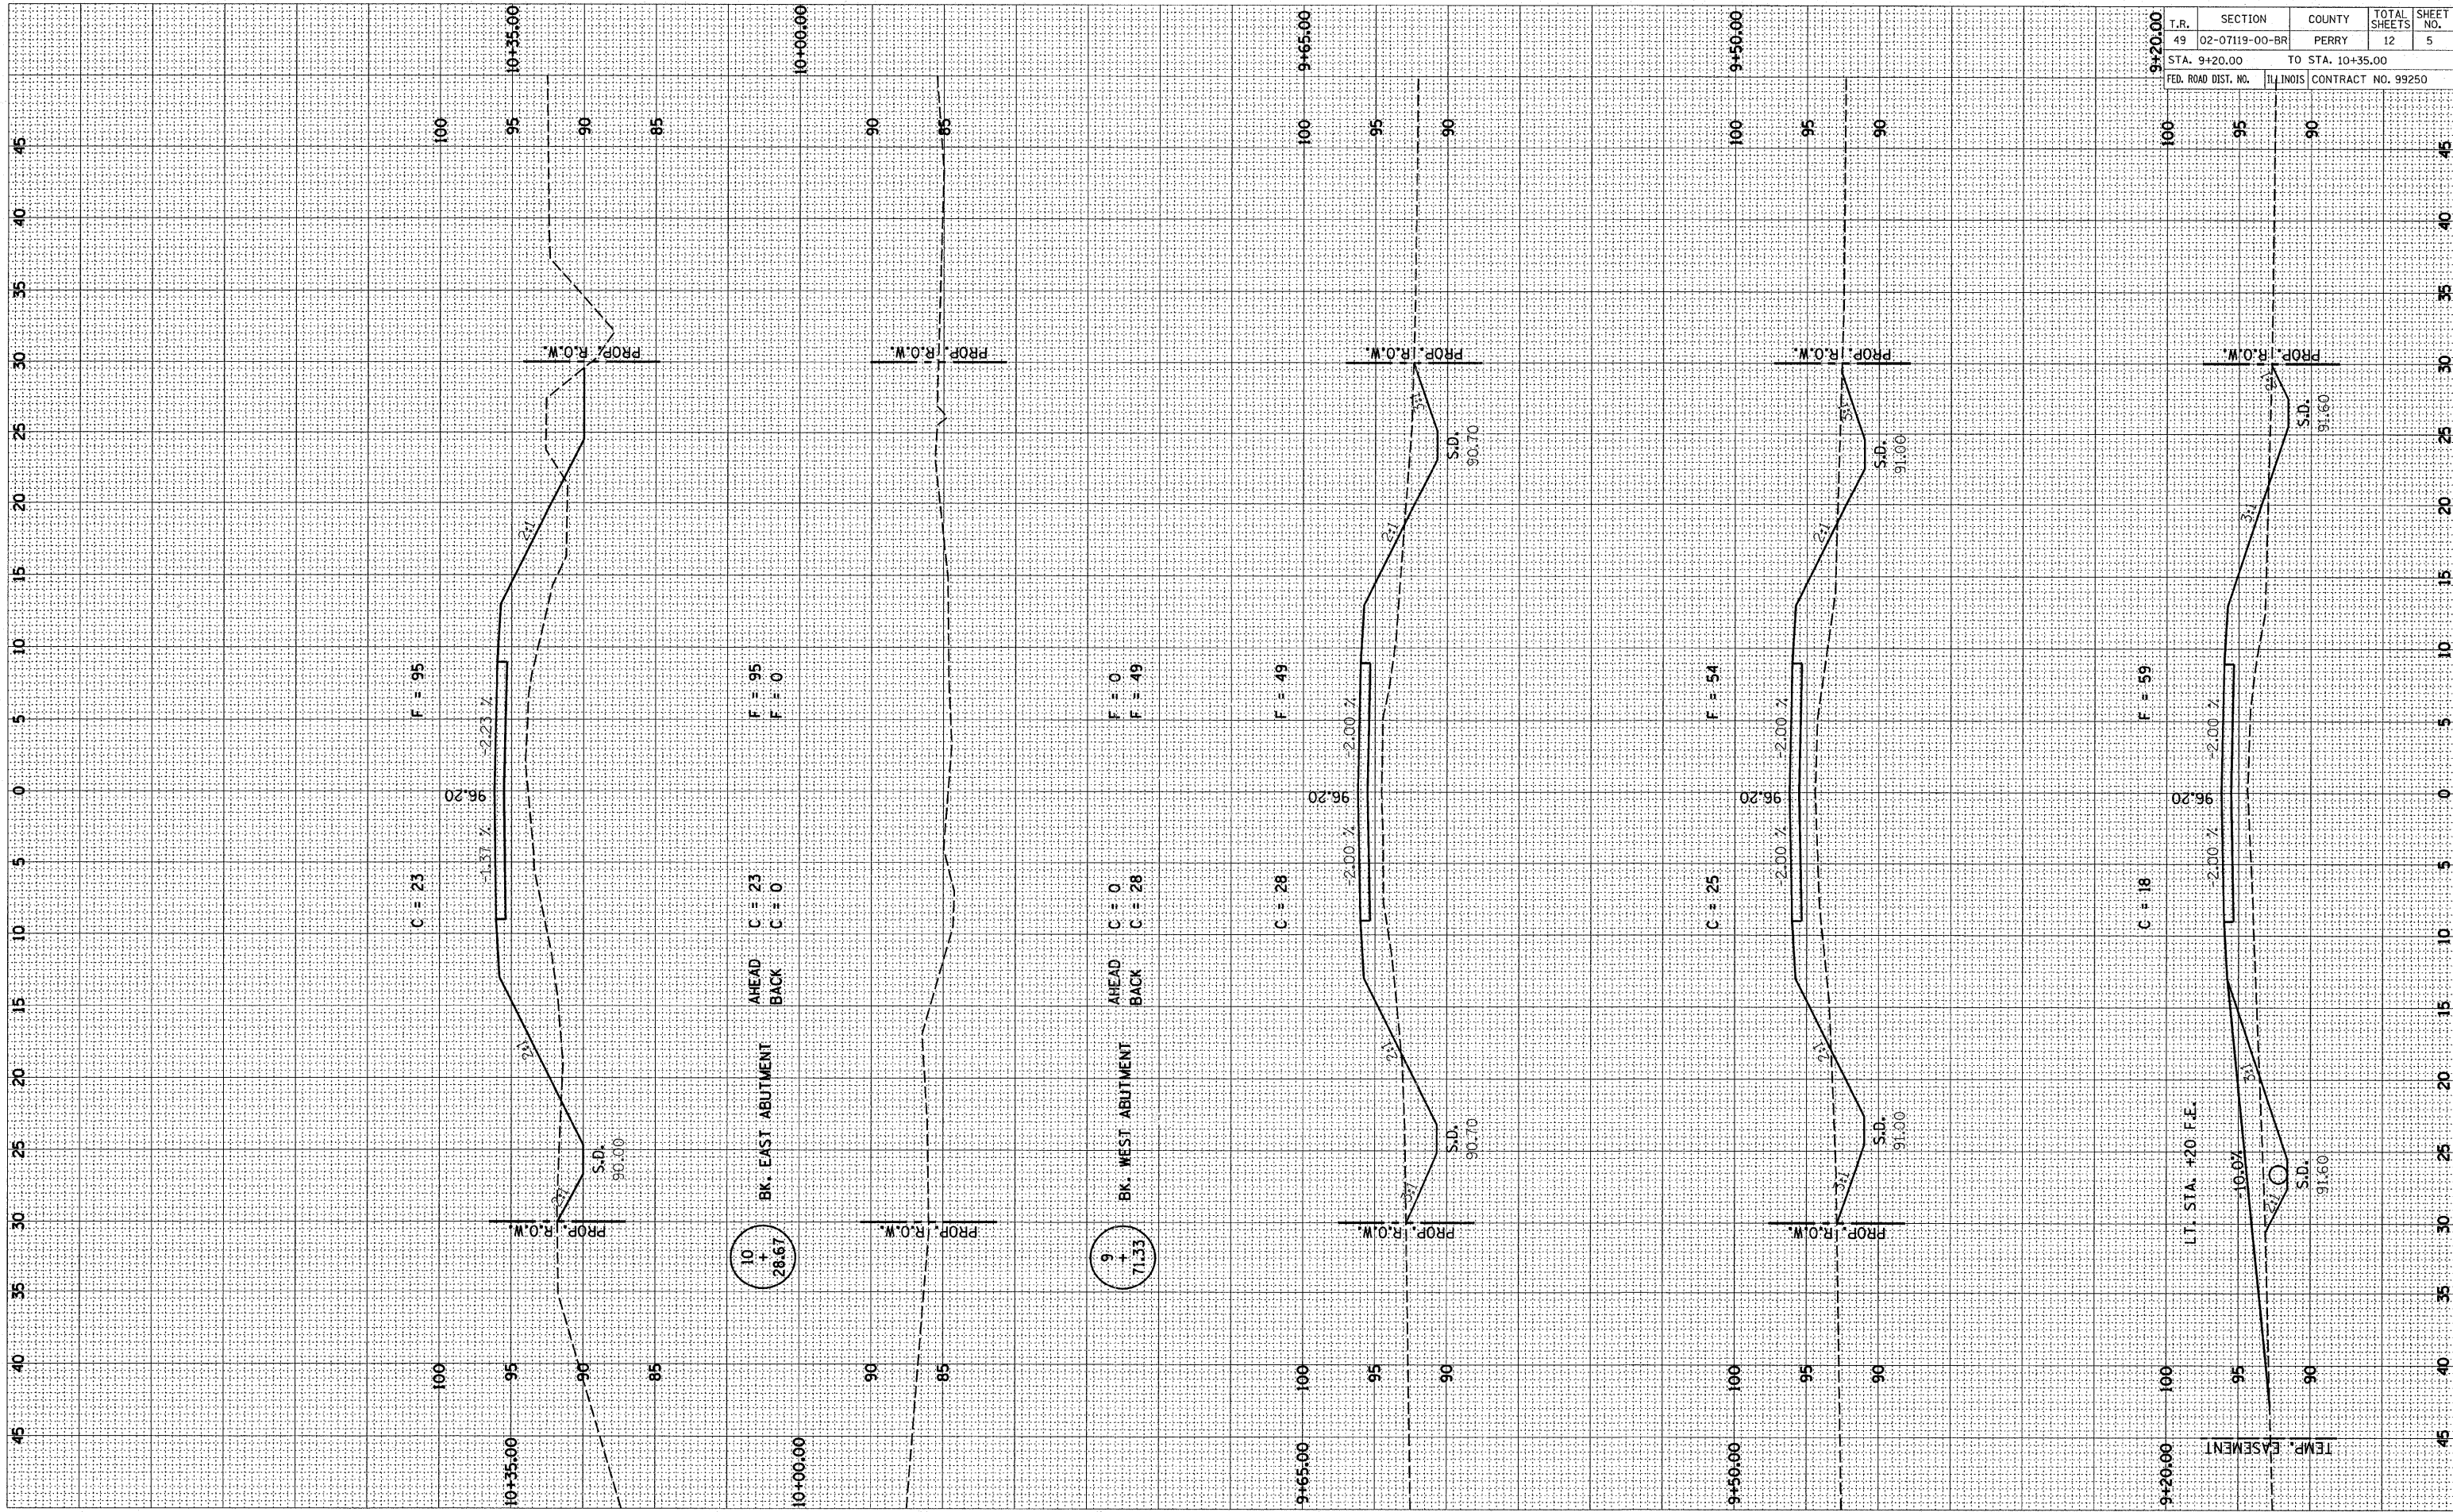

T.R.	SECTION	COUNTY	TOTAL SHEETS	SHEET NO.
49	02-07119-00-BR	PERRY	12	5
STA. 9+20.00		TO STA. 10+35.00		
FED. ROAD DIST. NO.		ILLINOIS CONTRACT NO. 99250		