


FINAL SURVEY	SURVEYED	BY	DATE
NOTE BOOK	PLOTTED		
AREAS CHECKED	TEMPLATE		
NO.	AREAS CHECKED		

ORIGINAL SURVEY	SURVEYED	BY	DATE
NOTE BOOK	PLOTTED		
AREAS CHECKED	TEMPLATE		
NO.	AREAS CHECKED		

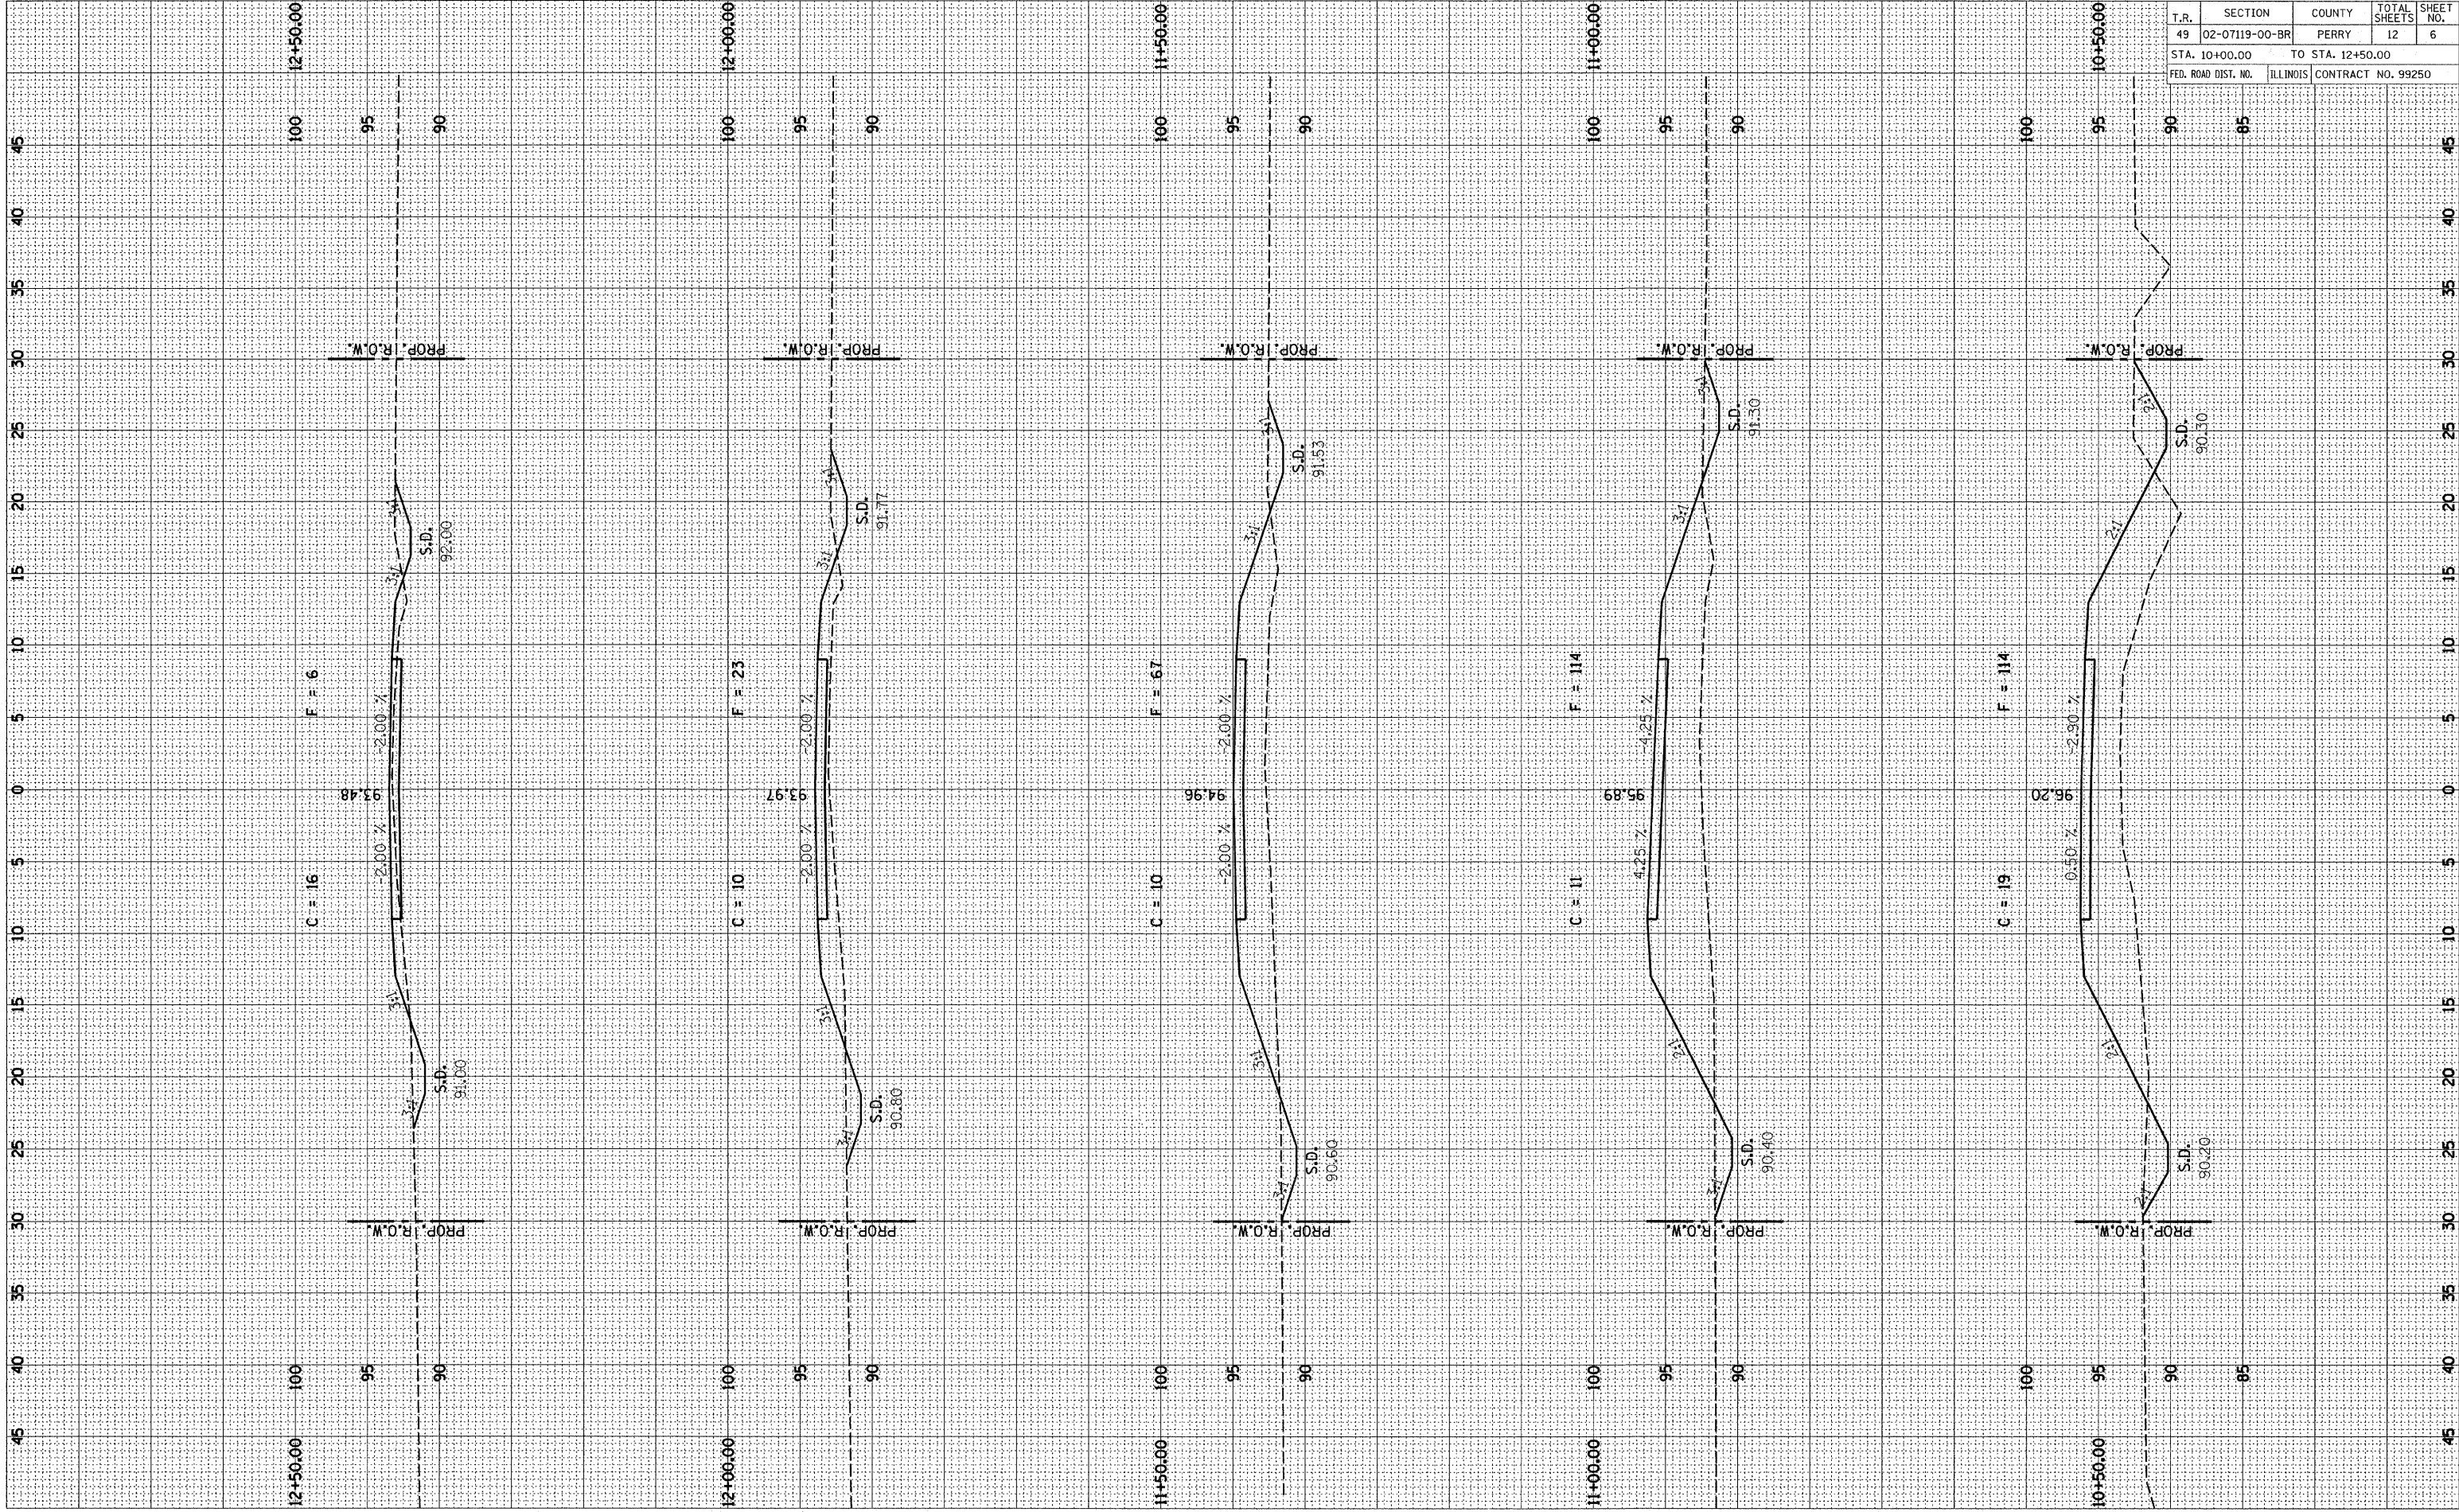

T.R.	SECTION	COUNTY	TOTAL SHEETS	SHEET NO.
49	02-07119-00-BR	PERRY	12	6
STA. 10+00.00		TO STA. 12+50.00		
FED. ROAD DIST. NO.		ILLINOIS		CONTRACT NO. 99250