


ELIZABETH L. SHIMP

ROUTE	SECTION	COUNTY	TOTAL SHEETS	SHEET NO.
9545	03-00133-00-RP	SALINE	43	13
SALINE COUNTY		LIBERTY ROAD		

CONTRACT NO. 99274

HORIZONTAL CURVE DATA ②

$\Delta = 17'17'27''$ PC STA. = 53+99.21
 $R = 650.00'$ PI STA. = 54+98.04
 $L = 196.159'$ PT STA. = 55+95.37
 $T = 98.83'$

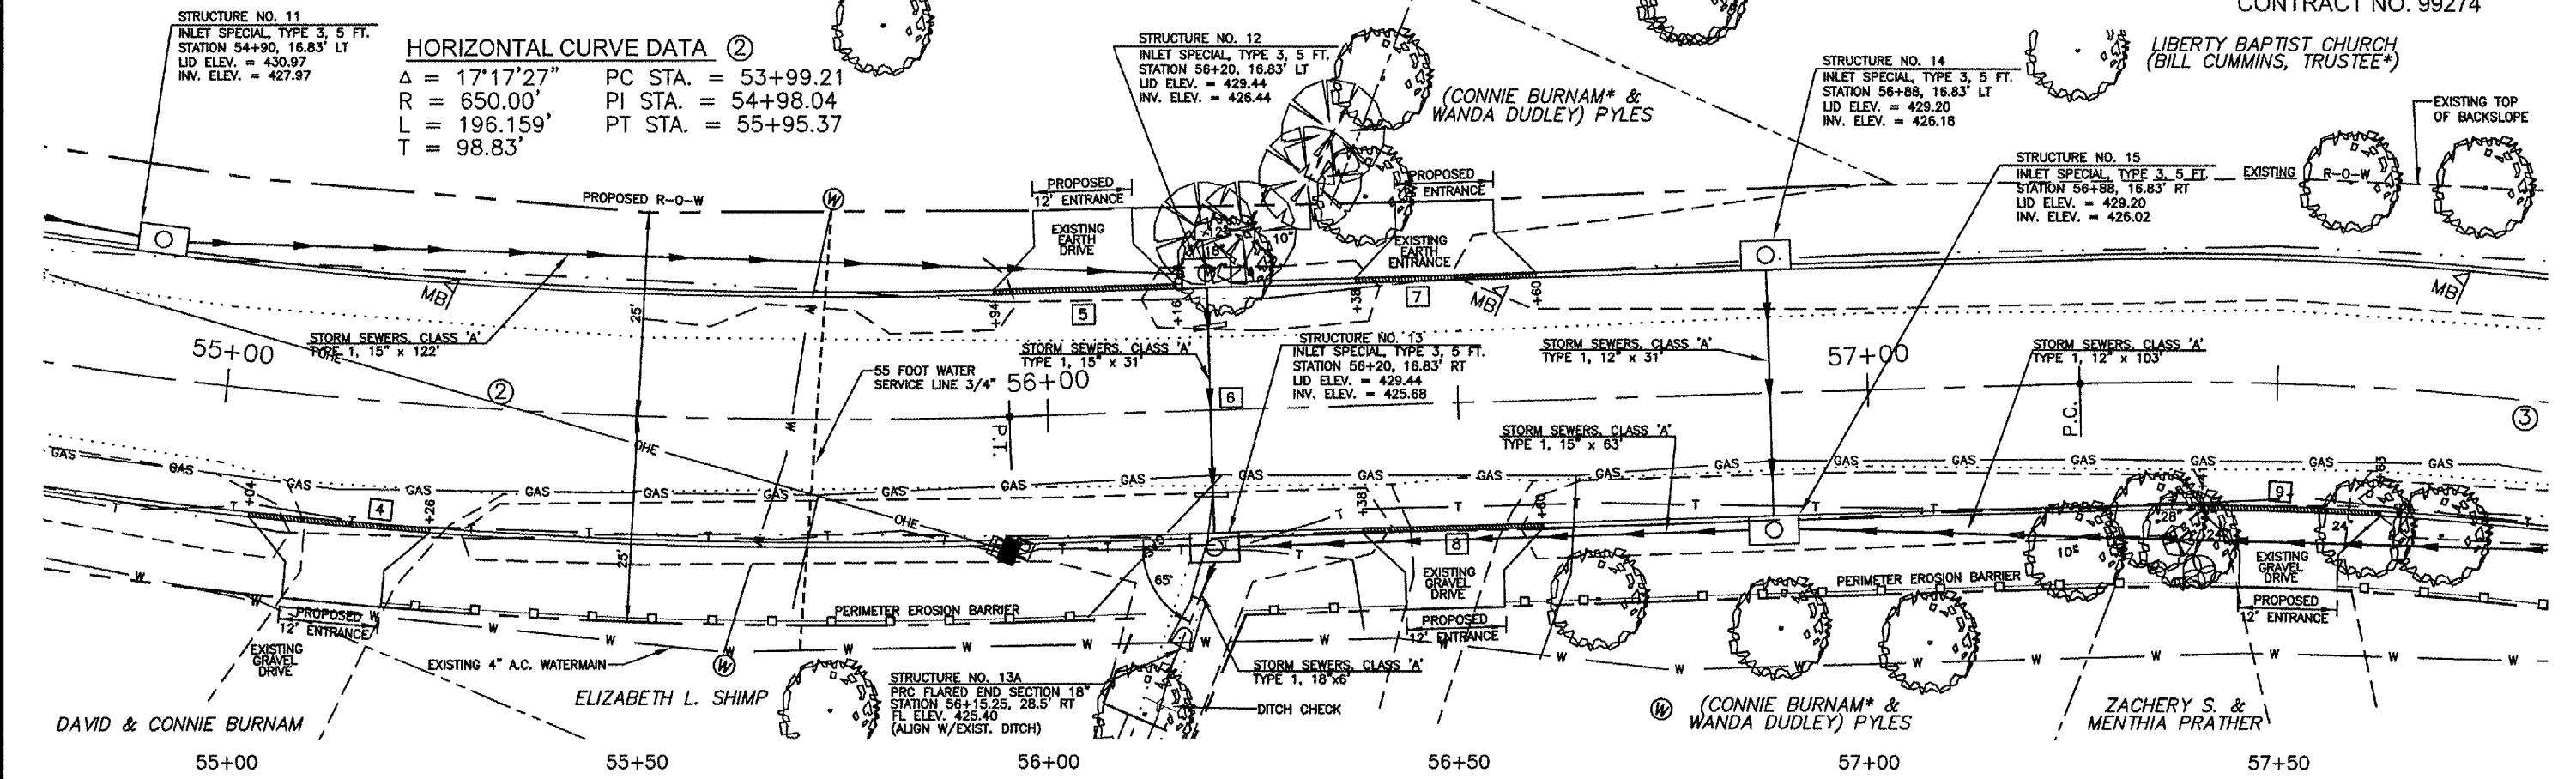

03 Nov 2006 - 4:26pm x:\2003\03060\cc\plans\10-25plan & profile.dwg Layout Tab '55+00'

