



| ROUTE         | SECTION        | COUNTY       | TOTAL SHEETS | SHEET NO. |
|---------------|----------------|--------------|--------------|-----------|
| 9545          | 03-00133-00-RP | SALINE       | 43           | 21        |
| SALINE COUNTY |                | LIBERTY ROAD |              |           |

CONTRACT NO. 99274

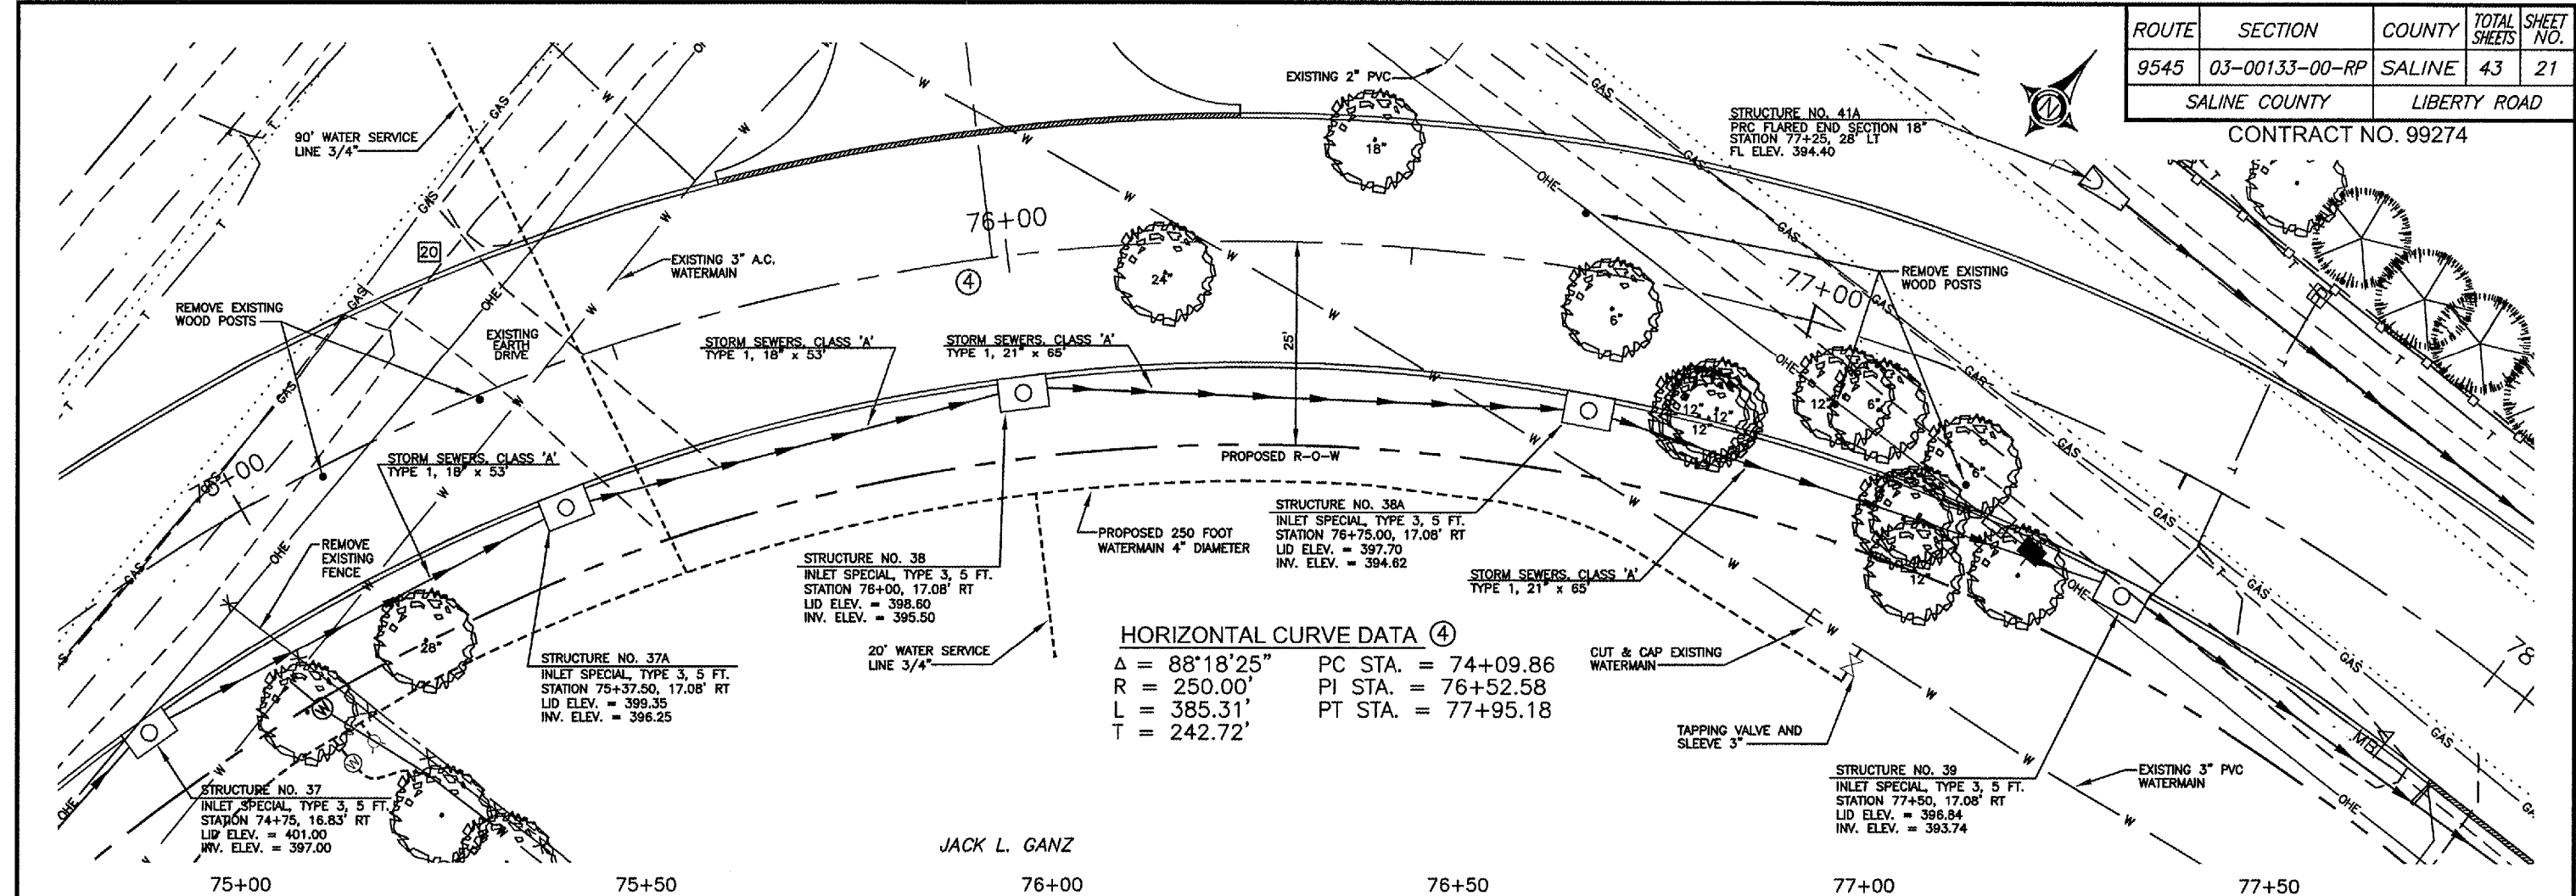

**HORIZONTAL CURVE DATA ④**  
 $\Delta = 88^{\circ}18'25''$  PC STA. = 74+09.86  
 $R = 250.00'$  PI STA. = 76+52.58  
 $L = 385.31'$  PT STA. = 77+95.18  
 $T = 242.72'$

JACK L. GANZ

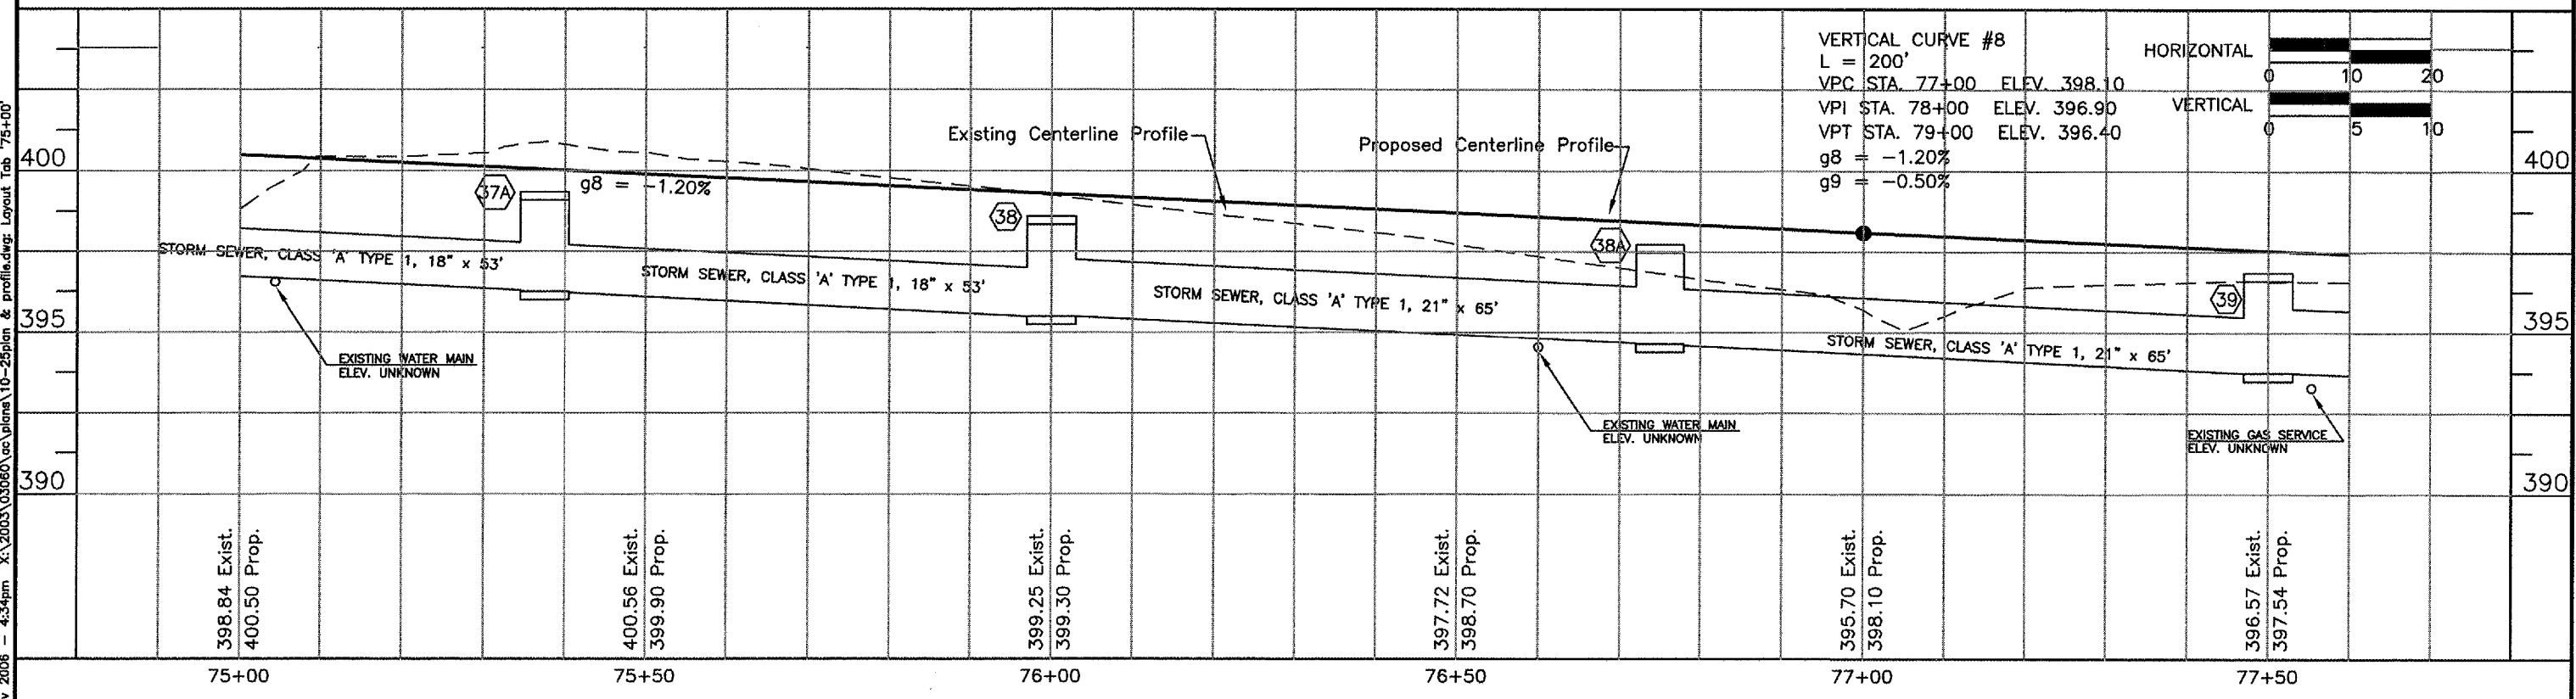

03 Nov 2006 4:54pm X:\2003\03060\c\p\p\p\10-25plan & profile.dwg: Layout, Tab: "75+00"