



JIM BROWN

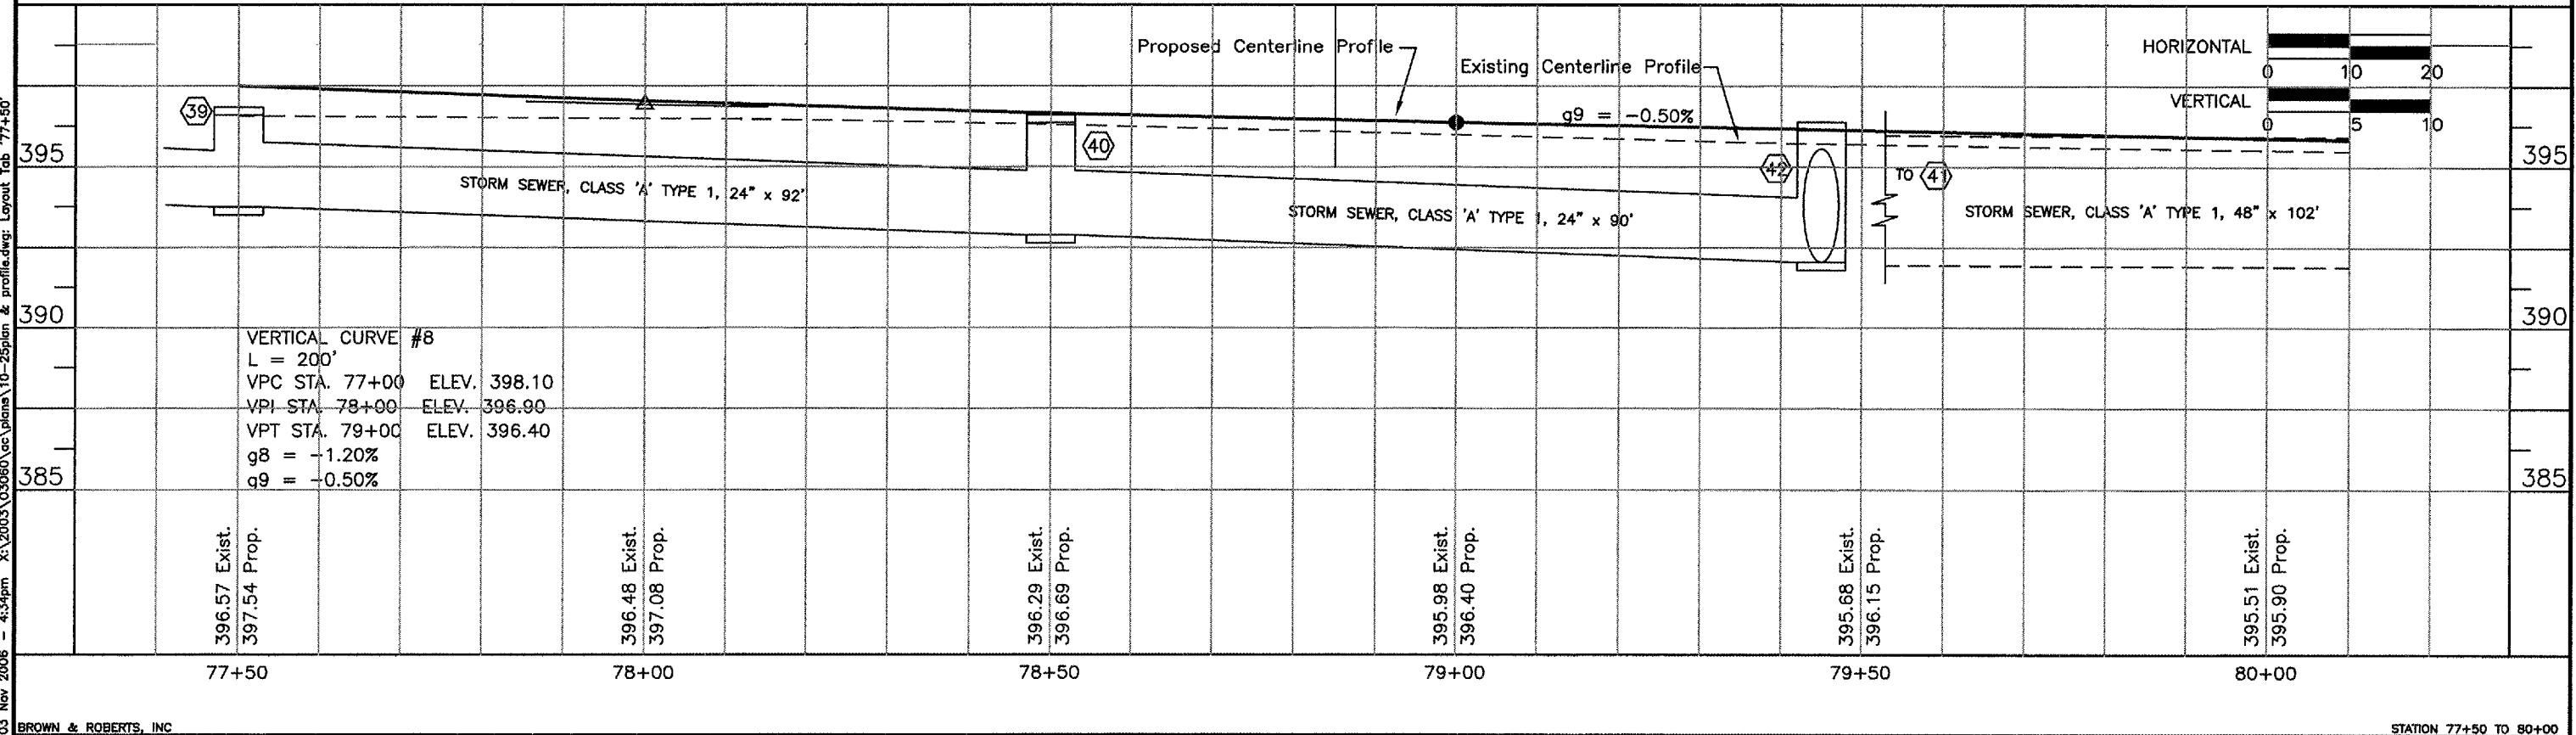

ROUTE	SECTION	COUNTY	TOTAL SHEETS	SHEET NO.
9545	03-00133-00-RP	SALINE	43	22
SALINE COUNTY		LIBERTY ROAD		
CONTRACT NO. 99274				

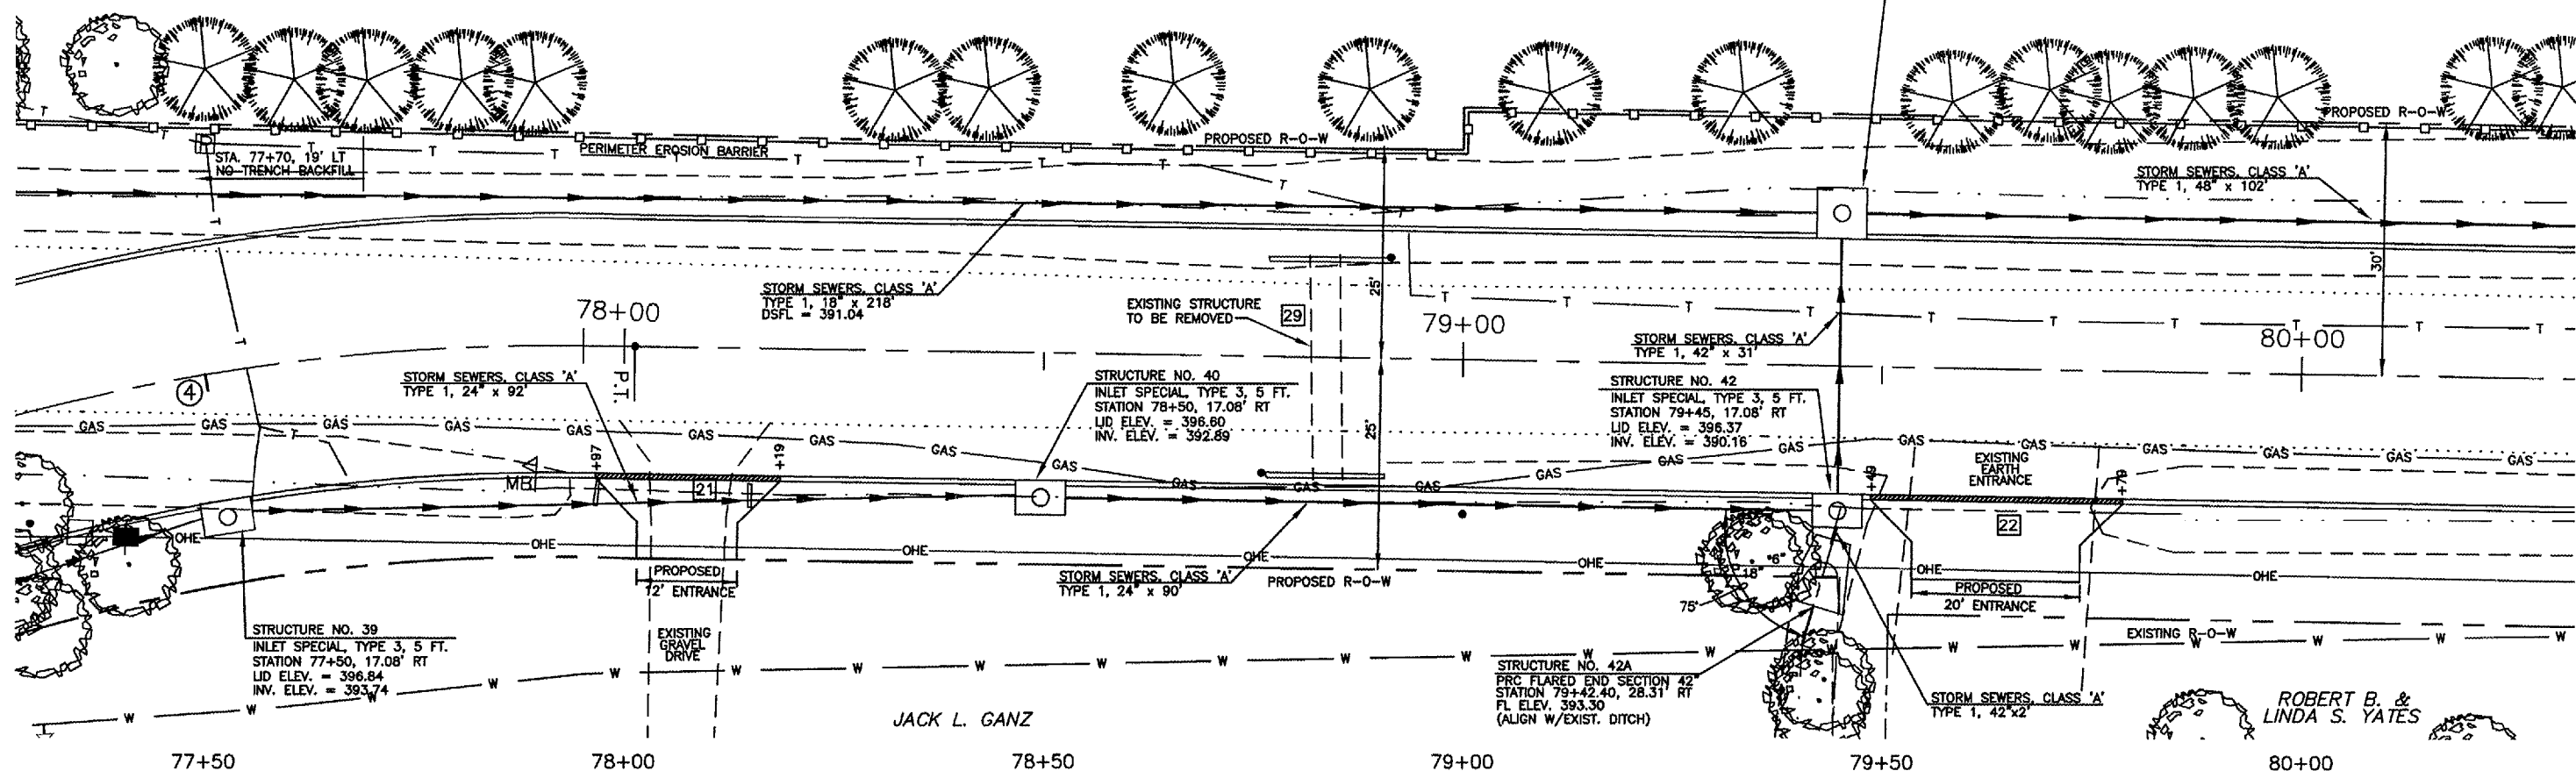

03 Nov 2006 - 4:34pm X:\2003\03060\cc\plans\10-25plan & profile.dwg: Layout Tab '77+50'