
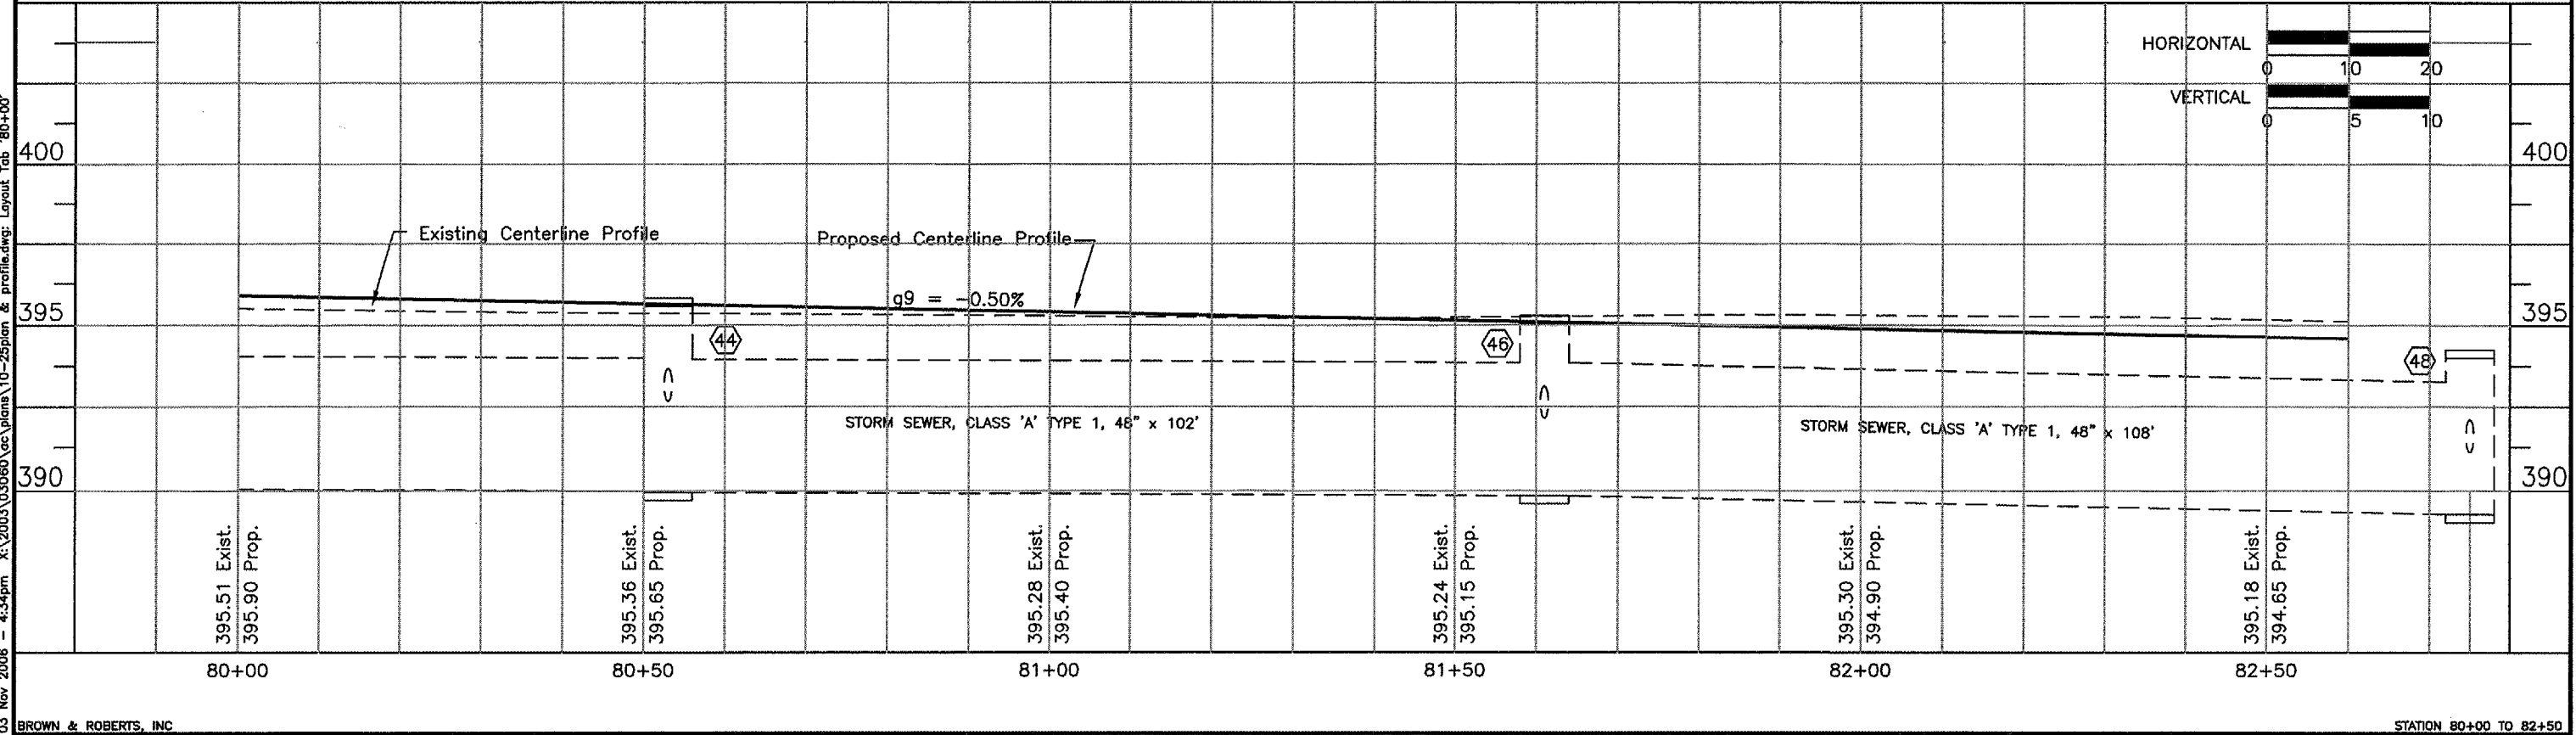


ROUTE	SECTION	COUNTY	TOTAL SHEETS	SHEET NO.
9545	03-00133-00-RP	SALINE	43	23
SALINE COUNTY		LIBERTY ROAD		
CONTRACT NO. 99274				

JIM BROWN

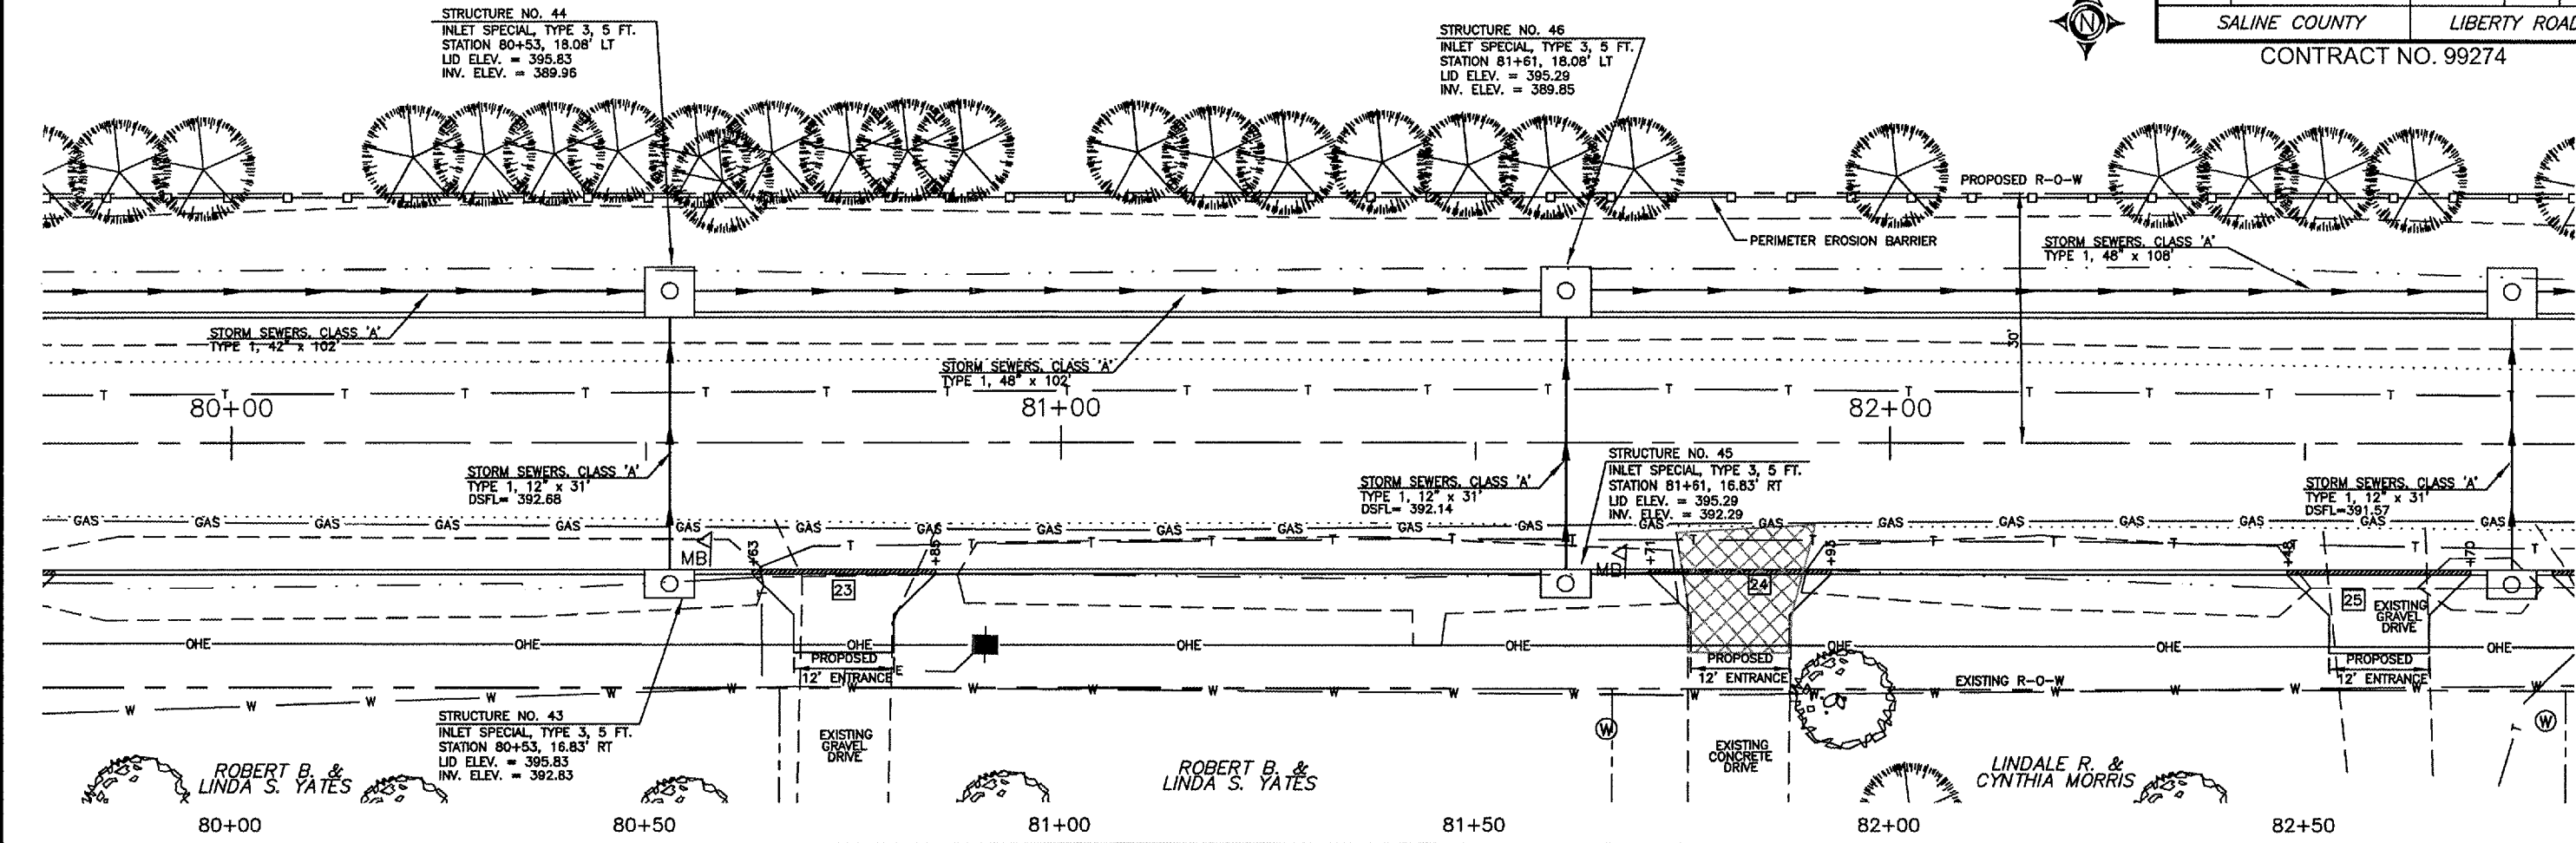

03 Nov 2006 - 4:34pm X:\2003\03060\ec\plans\10-25plan & profile.dwg: Layout Tab '80+00'