
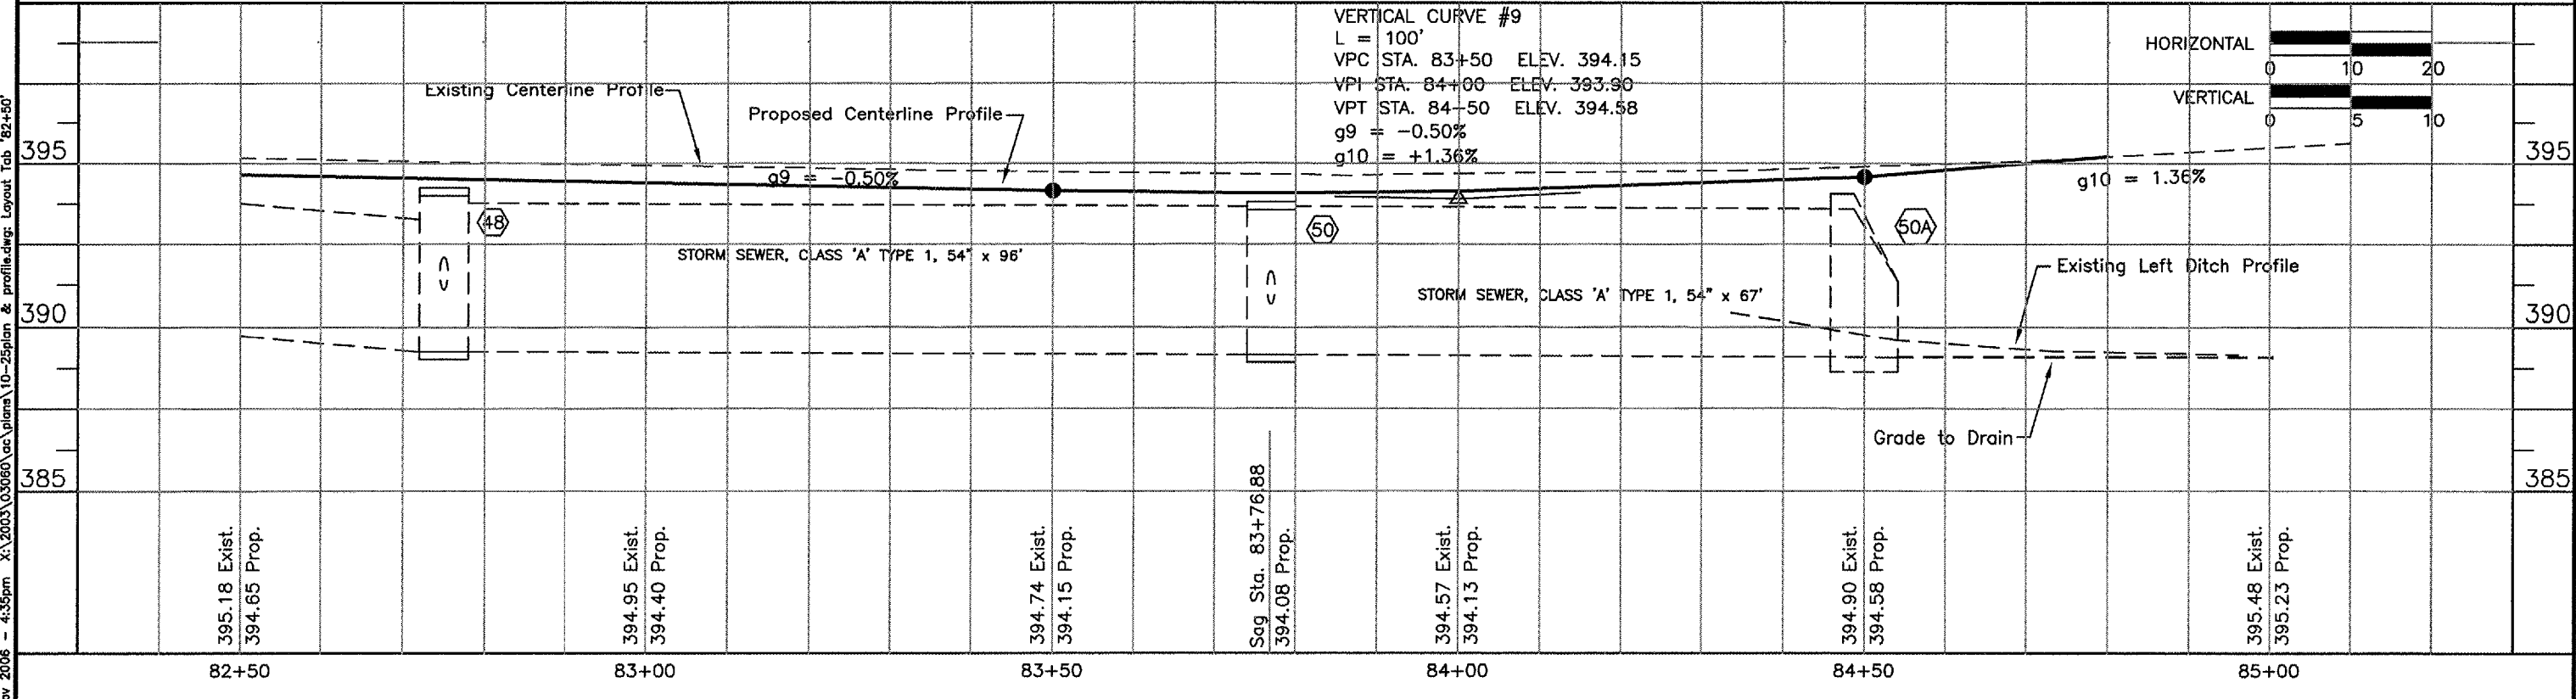


JIM BROWN

ROUTE	SECTION	COUNTY	TOTAL SHEETS	SHEET NO.
9545	03-00133-00-RP	SALINE	43	24
SALINE COUNTY		LIBERTY ROAD		

CONTRACT NO. 99274

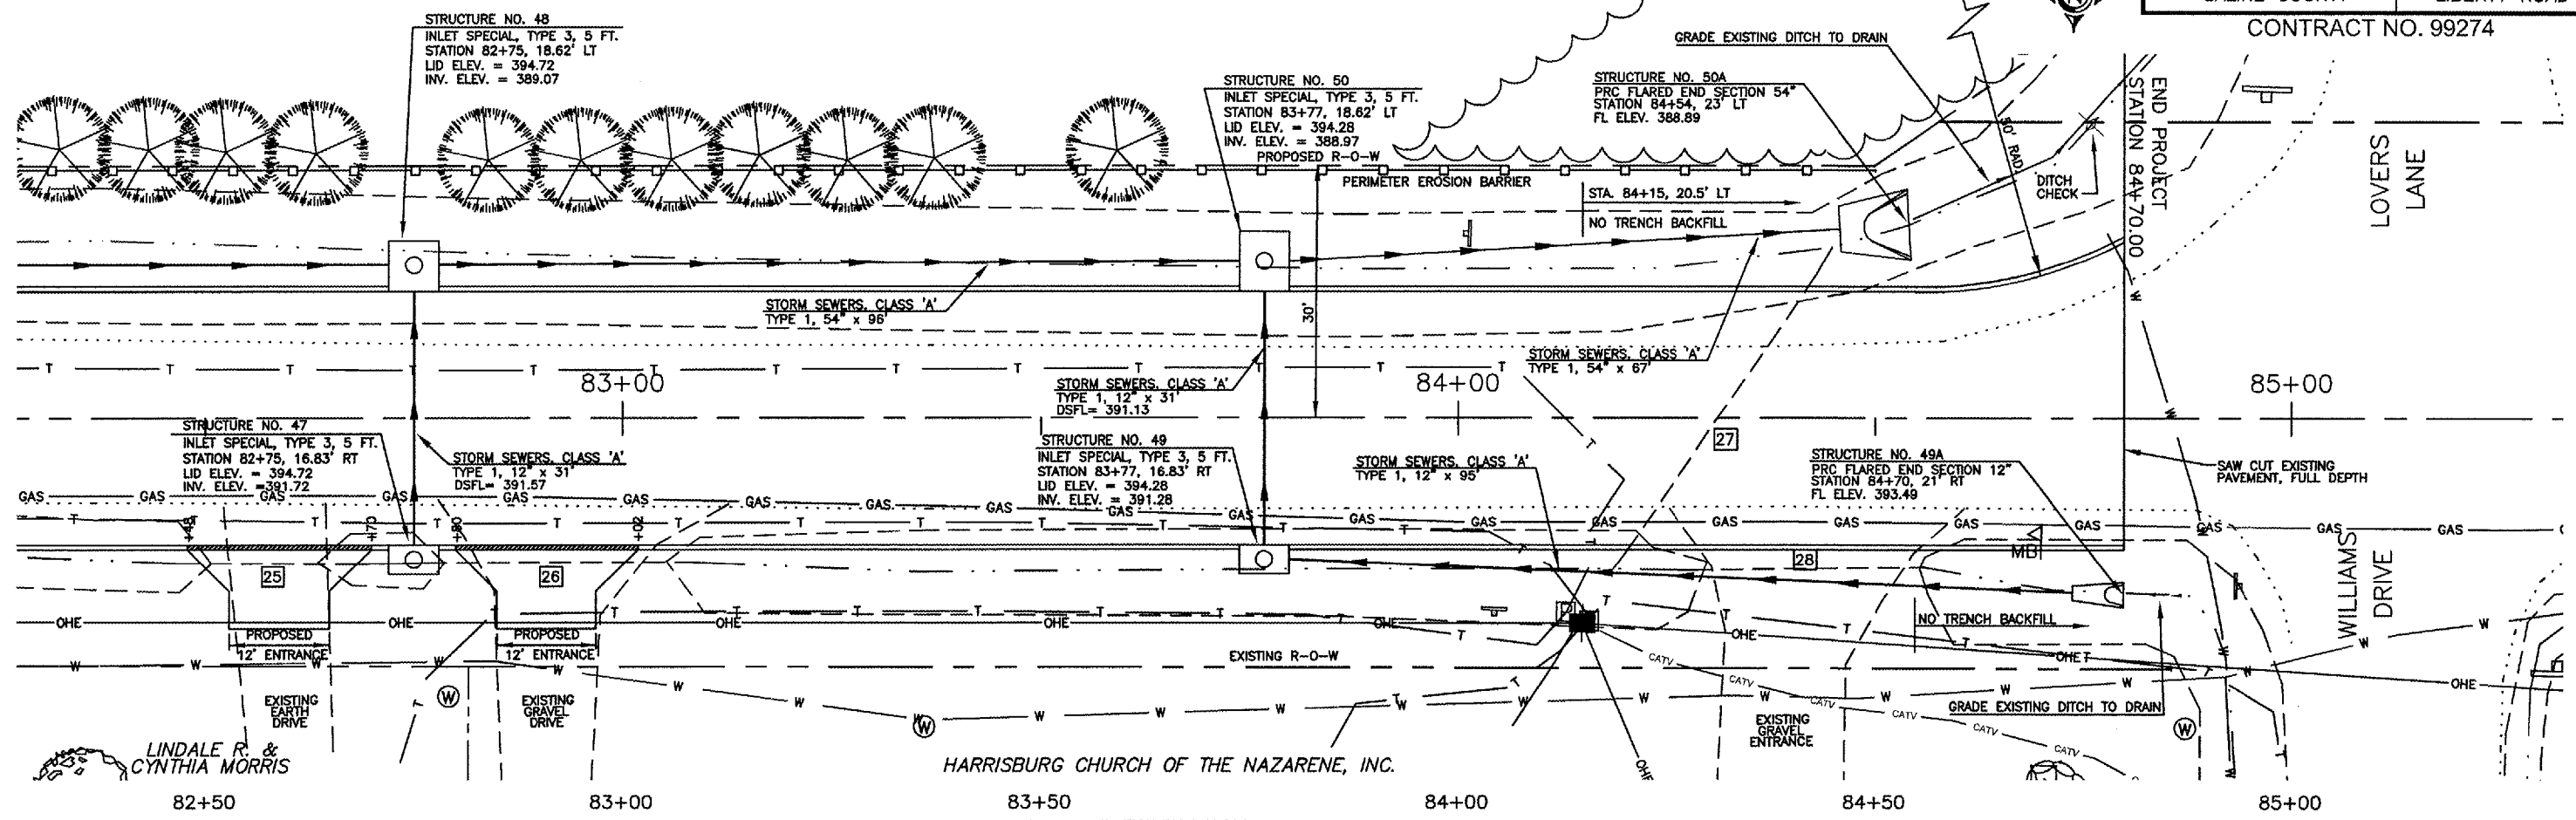

03 Nov 2006 - 4:35pm X:\2003\03060\etc\plm\10-25plan & profile.dwg: Layout Tab '82+50'