


03 Nov 2006 - 3:57pm X:\2003\03060\ac\plans\27-42cross_sections.dwg

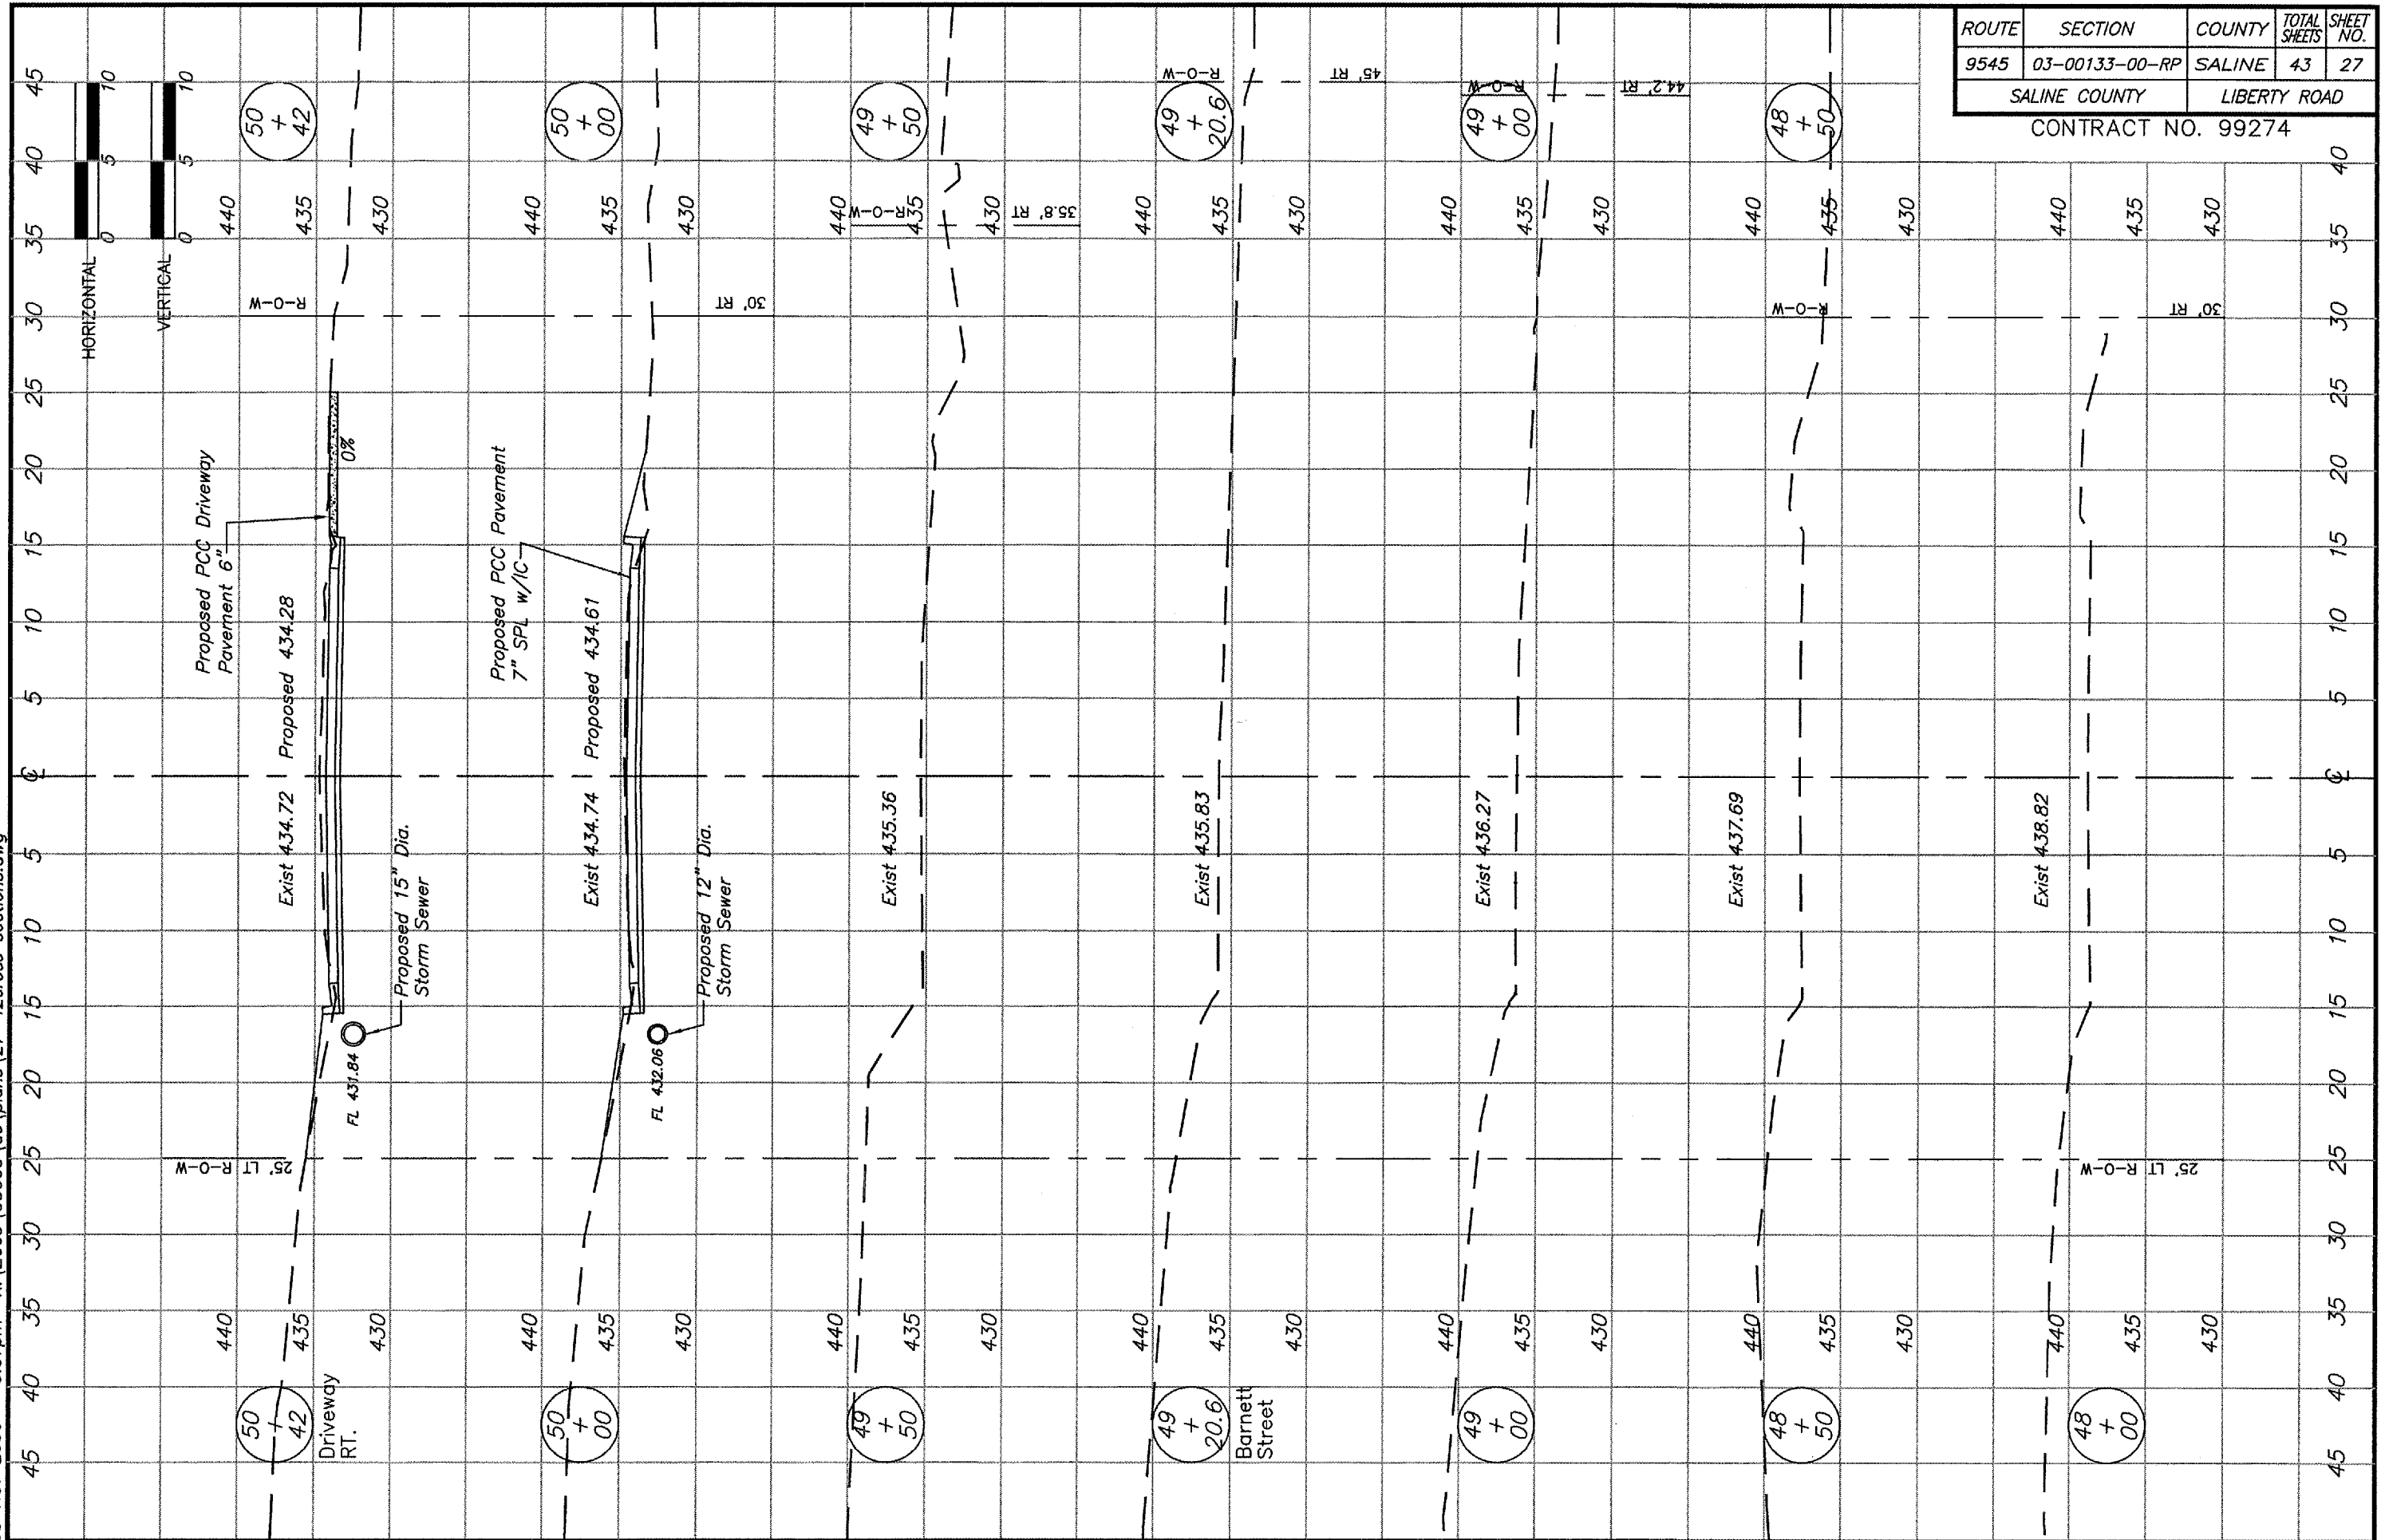

| ROUTE | SECTION | COUNTY | TOTAL SHEETS | SHEET NO. |
|---------------|----------------|--------------|--------------|-----------|
| 9545 | 03-00133-00-RP | SALINE | 43 | 27 |
| SALINE COUNTY | | LIBERTY ROAD | | |

CONTRACT NO. 99274

STATION 48+00 TO 50+42

BROWN & ROBERTS, INC.