


03 Nov 2006 - 3:58pm X:\2003\03060\ac\plans\27-42cross sections.dwg

ROUTE	SECTION	COUNTY	TOTAL SHEETS	SHEET NO.
9545	03-00133-00-RP	SALINE	43	29
SALINE COUNTY		LIBERTY ROAD		

CONTRACT NO. 99274

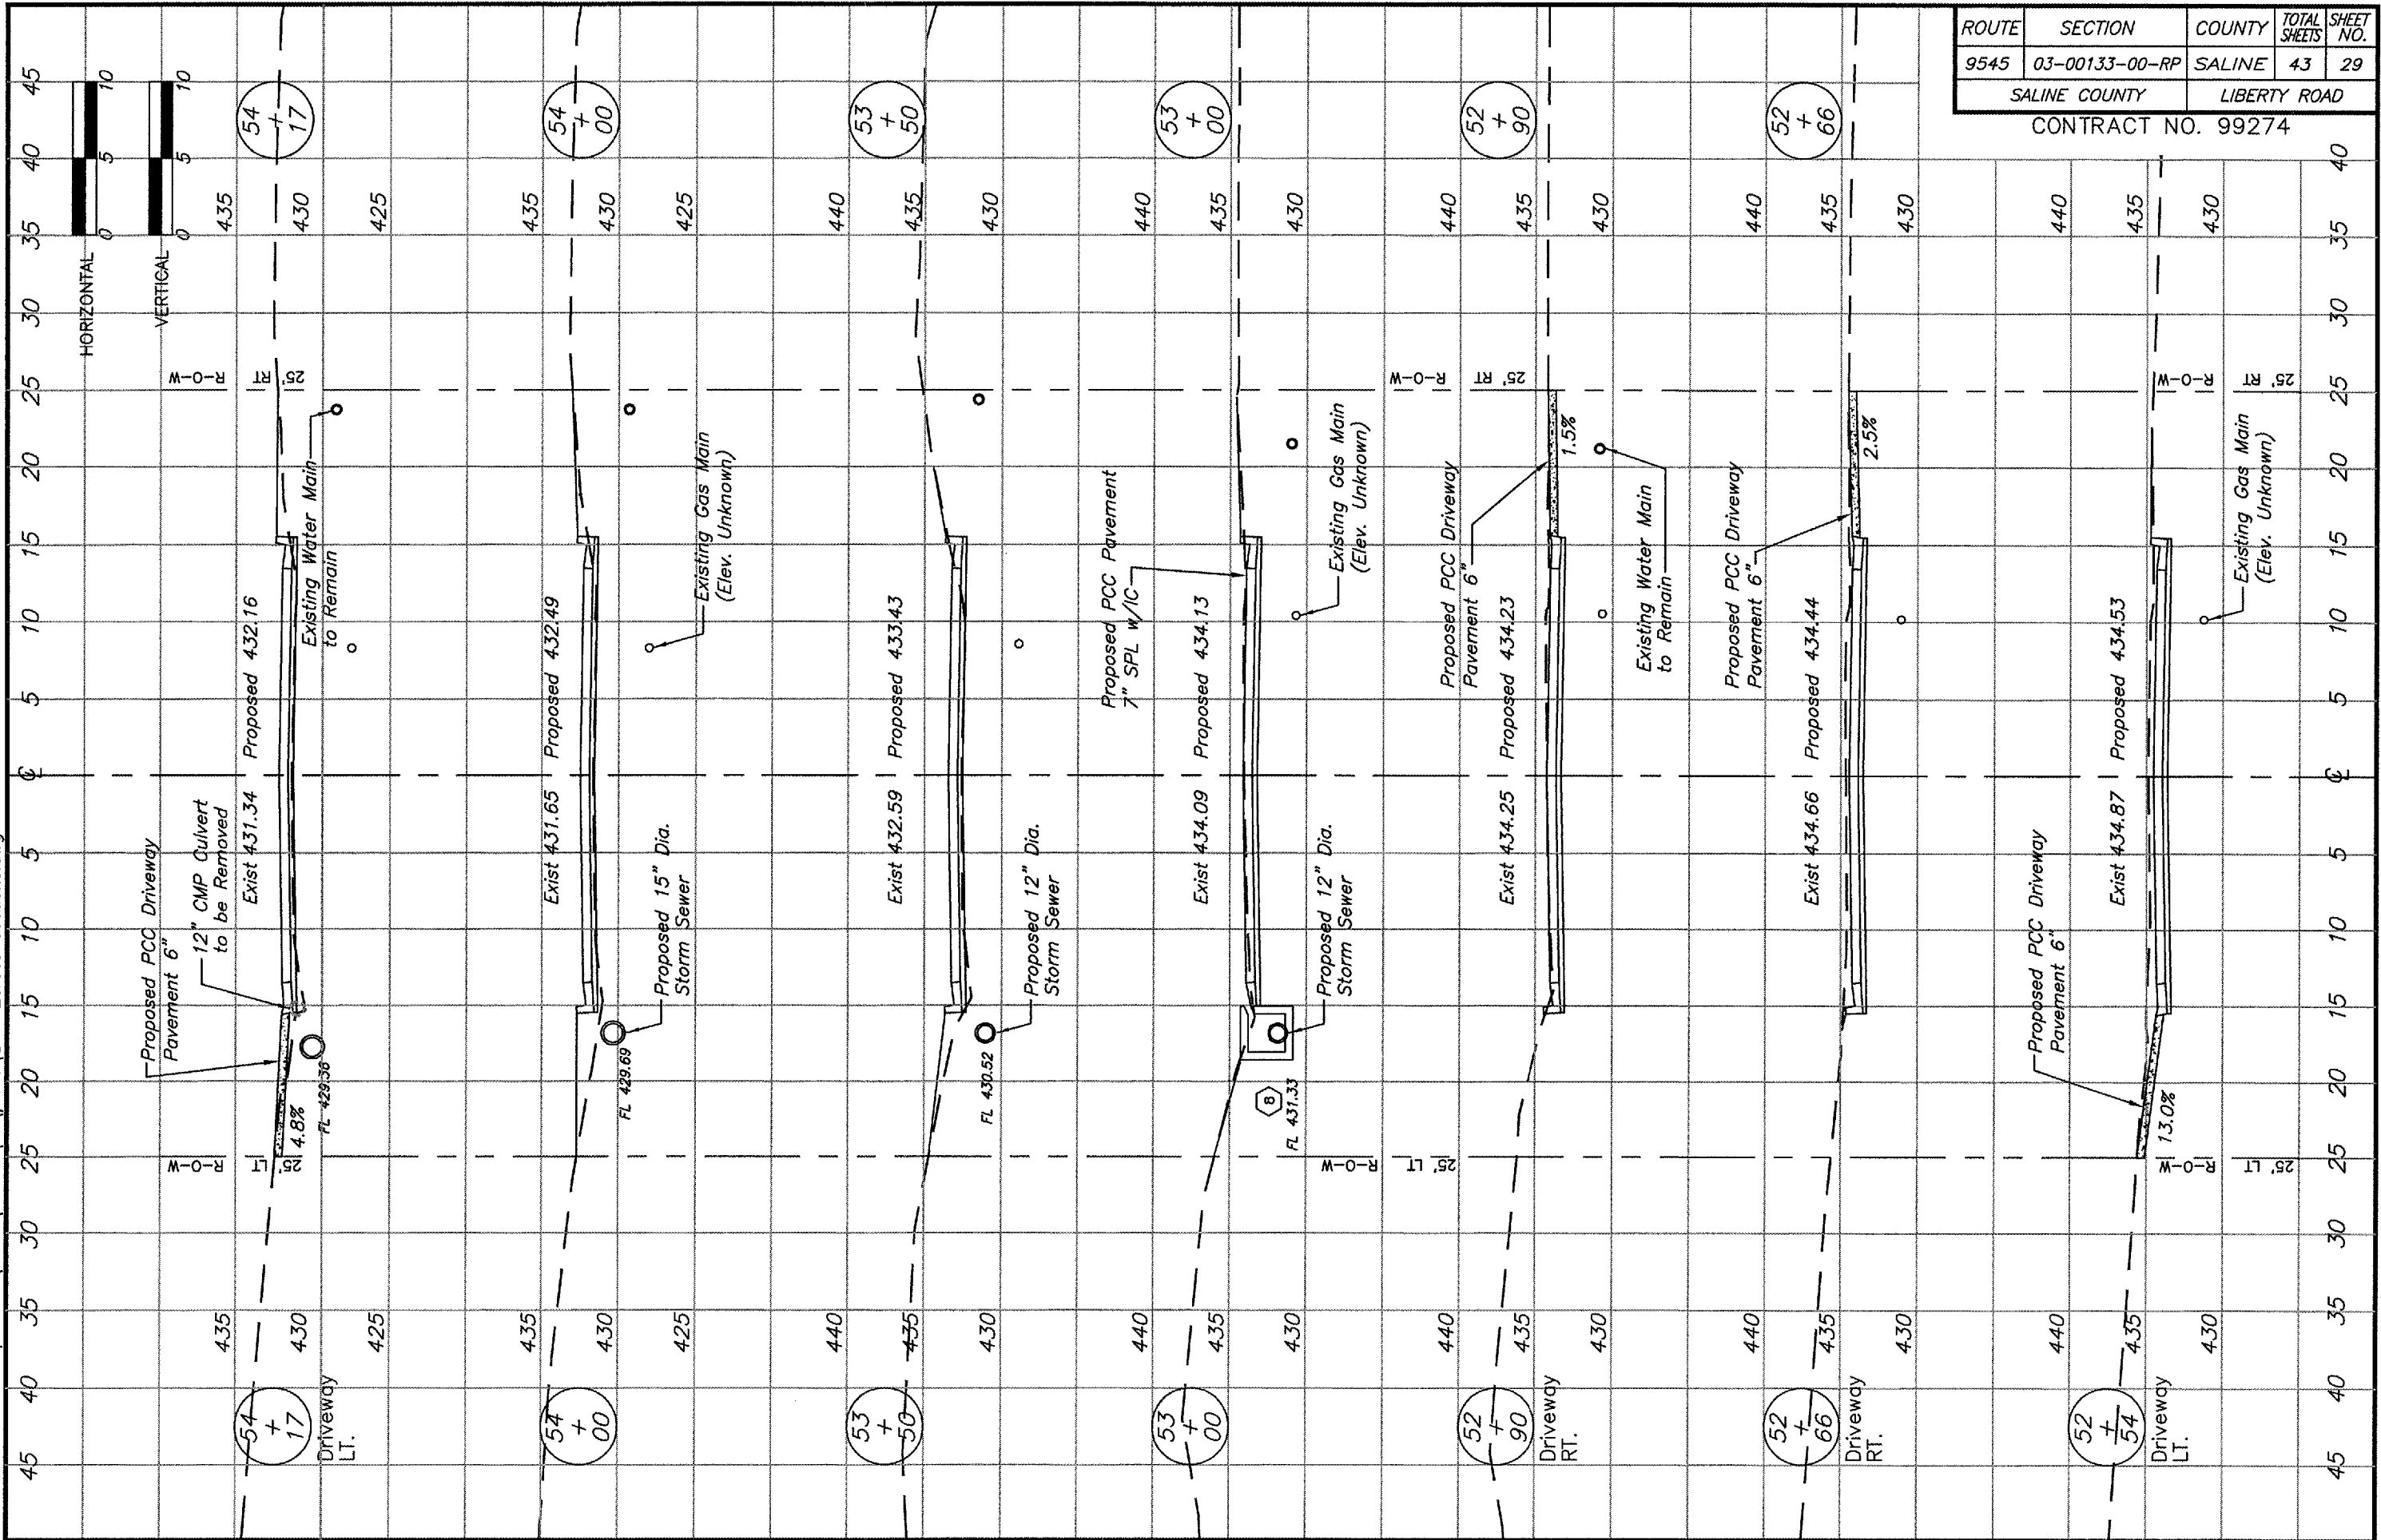

STATION 52+54 TO 54+17

BROWN & ROBERTS, INC.