


03 Nov 2006 - 4:03pm X:\2003\03060\ac\plans\27-42cross sections.dwg

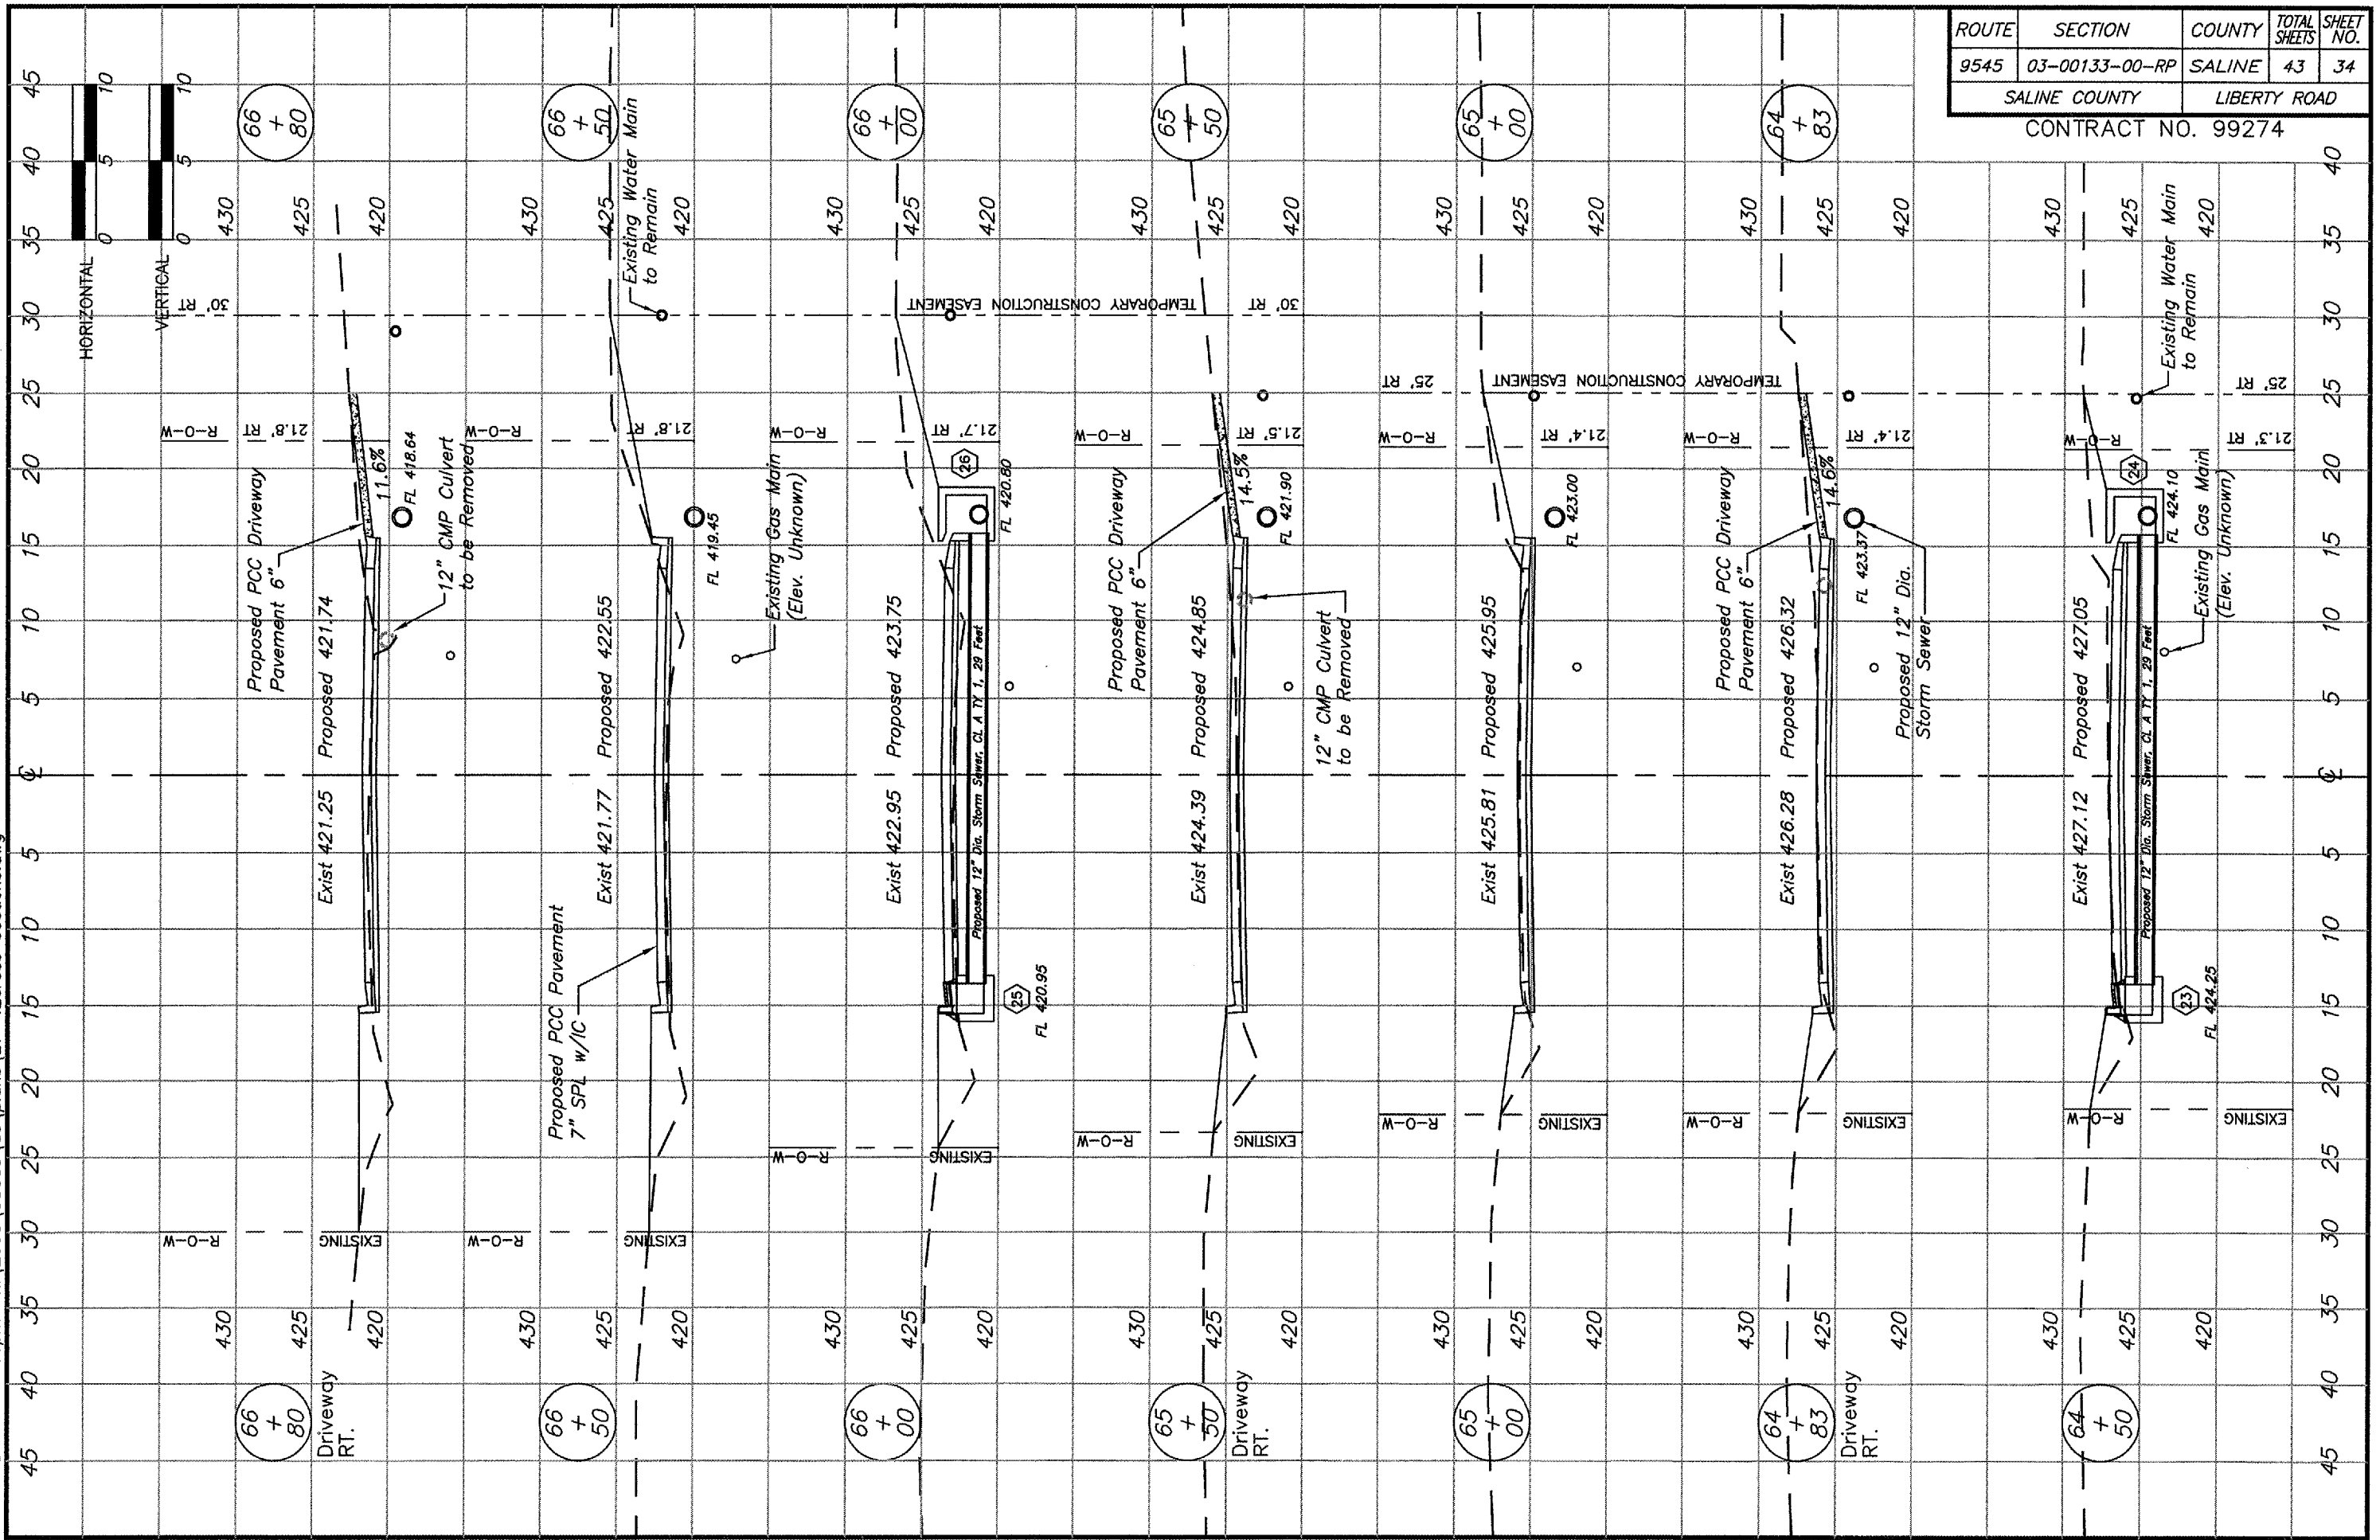

ROUTE	SECTION	COUNTY	TOTAL SHEETS	SHEET NO.
9545	03-00133-00-RP	SALINE	43	34
SALINE COUNTY		LIBERTY ROAD		

CONTRACT NO. 99274

STATION 64+50 TO 66+80

BROWN & ROBERTS, INC.