


03 Nov 2006 - 4:04pm X:\2003\03060\ac\plans\27-42cross sections.dwg

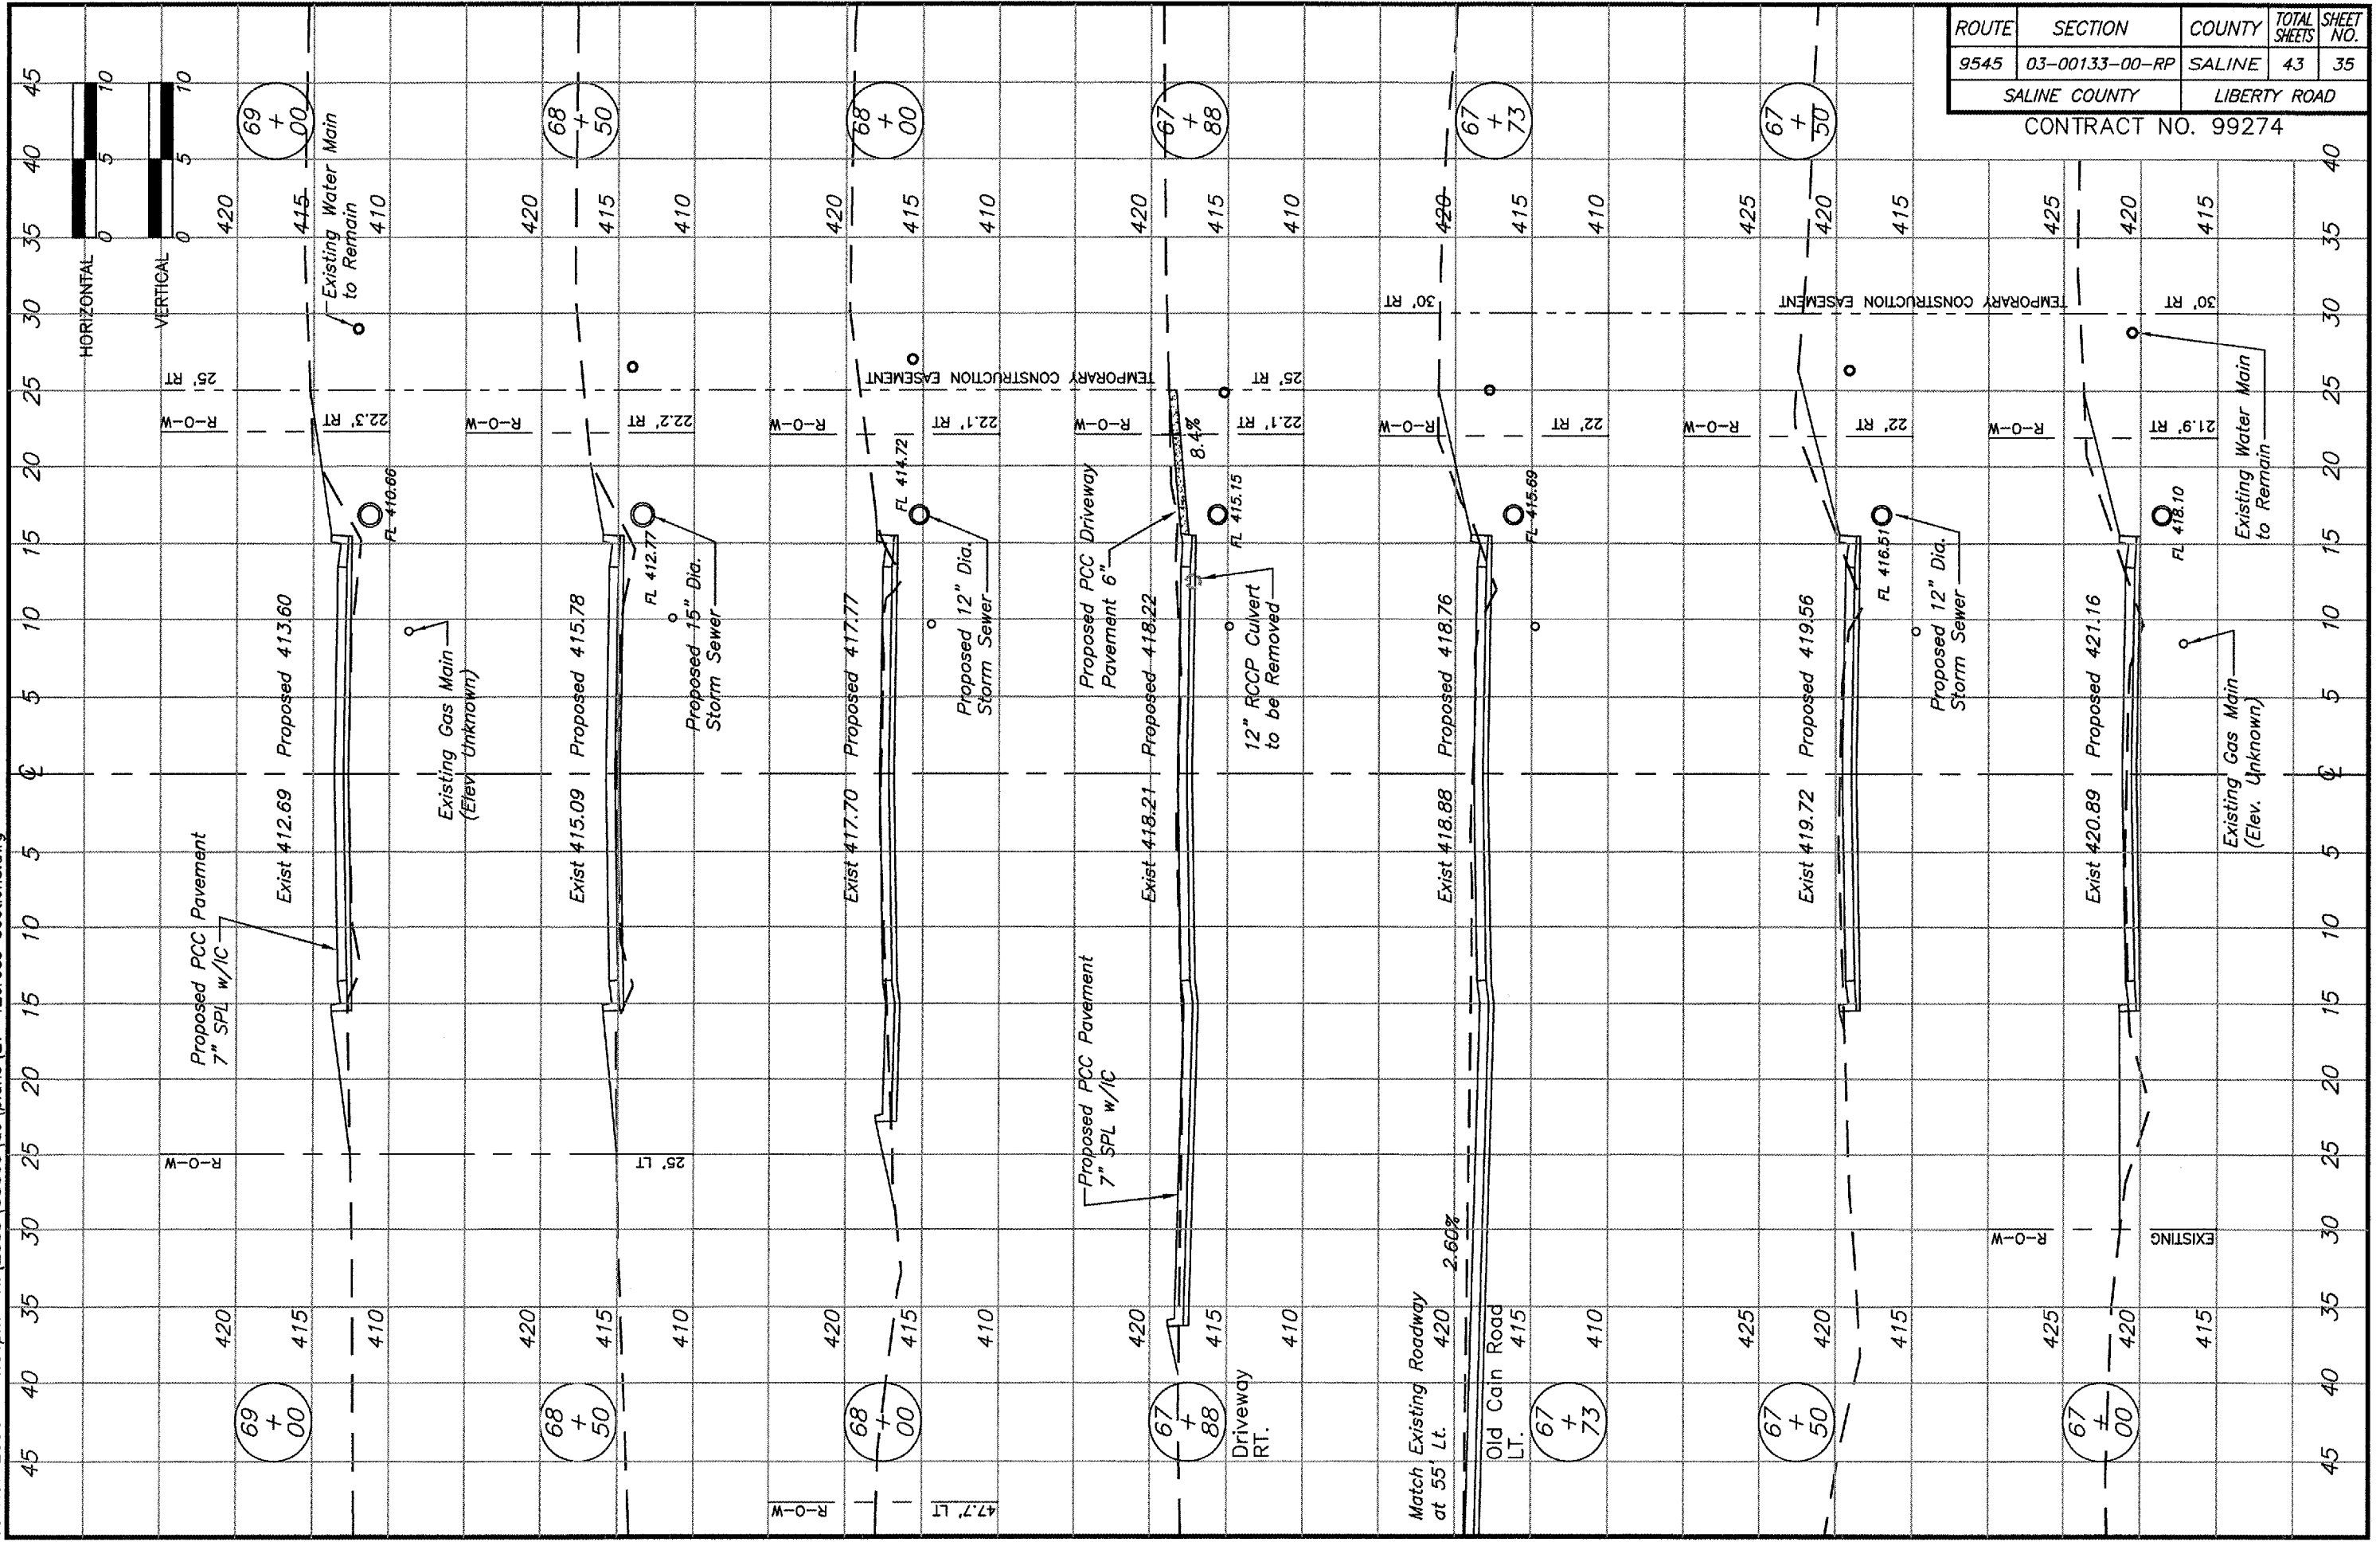

ROUTE	SECTION	COUNTY	TOTAL SHEETS	SHEET NO.
9545	03-00133-00-RP	SALINE	43	35
SALINE COUNTY		LIBERTY ROAD		

CONTRACT NO. 99274

STATION 67+00 TO 69+00

BROWN & ROBERTS, INC.