


03 Nov 2006 - 4:06pm X:\2003\03060\ac\plans\27-42cross sections.dwg

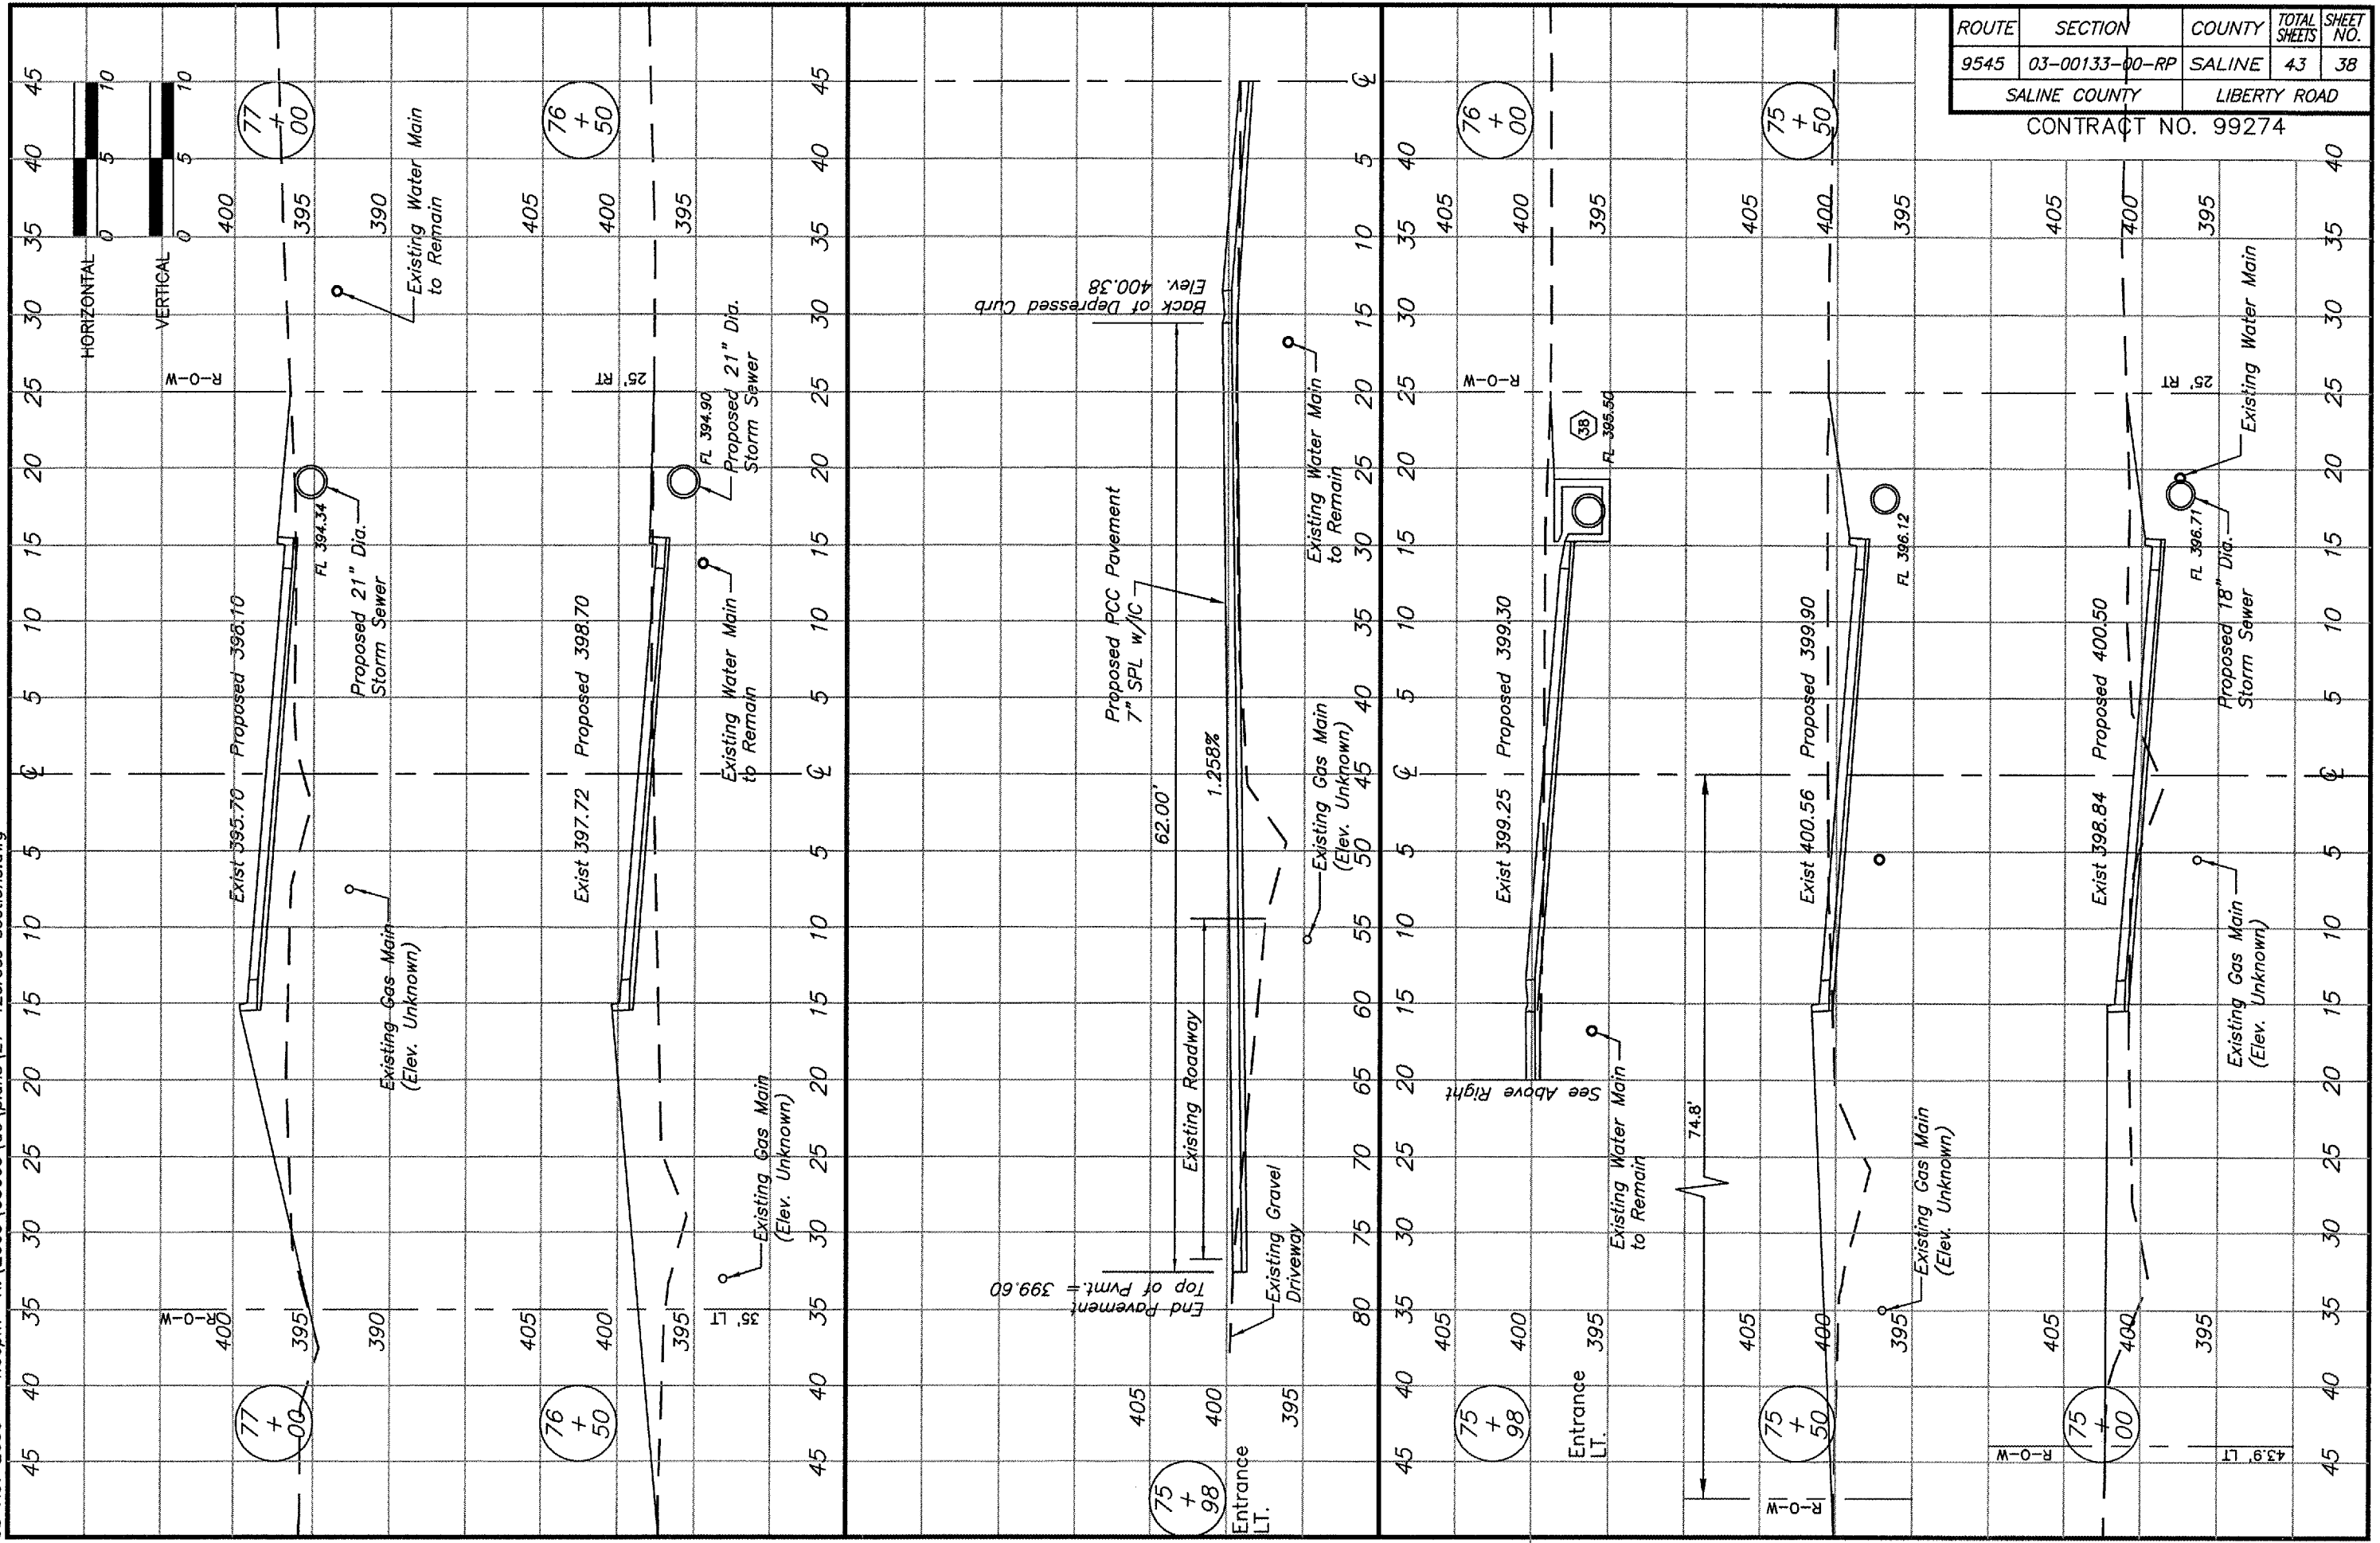

ROUTE	SECTION	COUNTY	TOTAL SHEETS	SHEET NO.
9545	03-00133-00-RP	SALINE	43	38
SALINE COUNTY		LIBERTY ROAD		
CONTRACT NO. 99274				

STATION 75+00 TO 77+00

BROWN & ROBERTS, INC.