


03 Nov 2006 - 4:09pm X:\2003\03060\ac\plans\27-42\cross sections.dwg

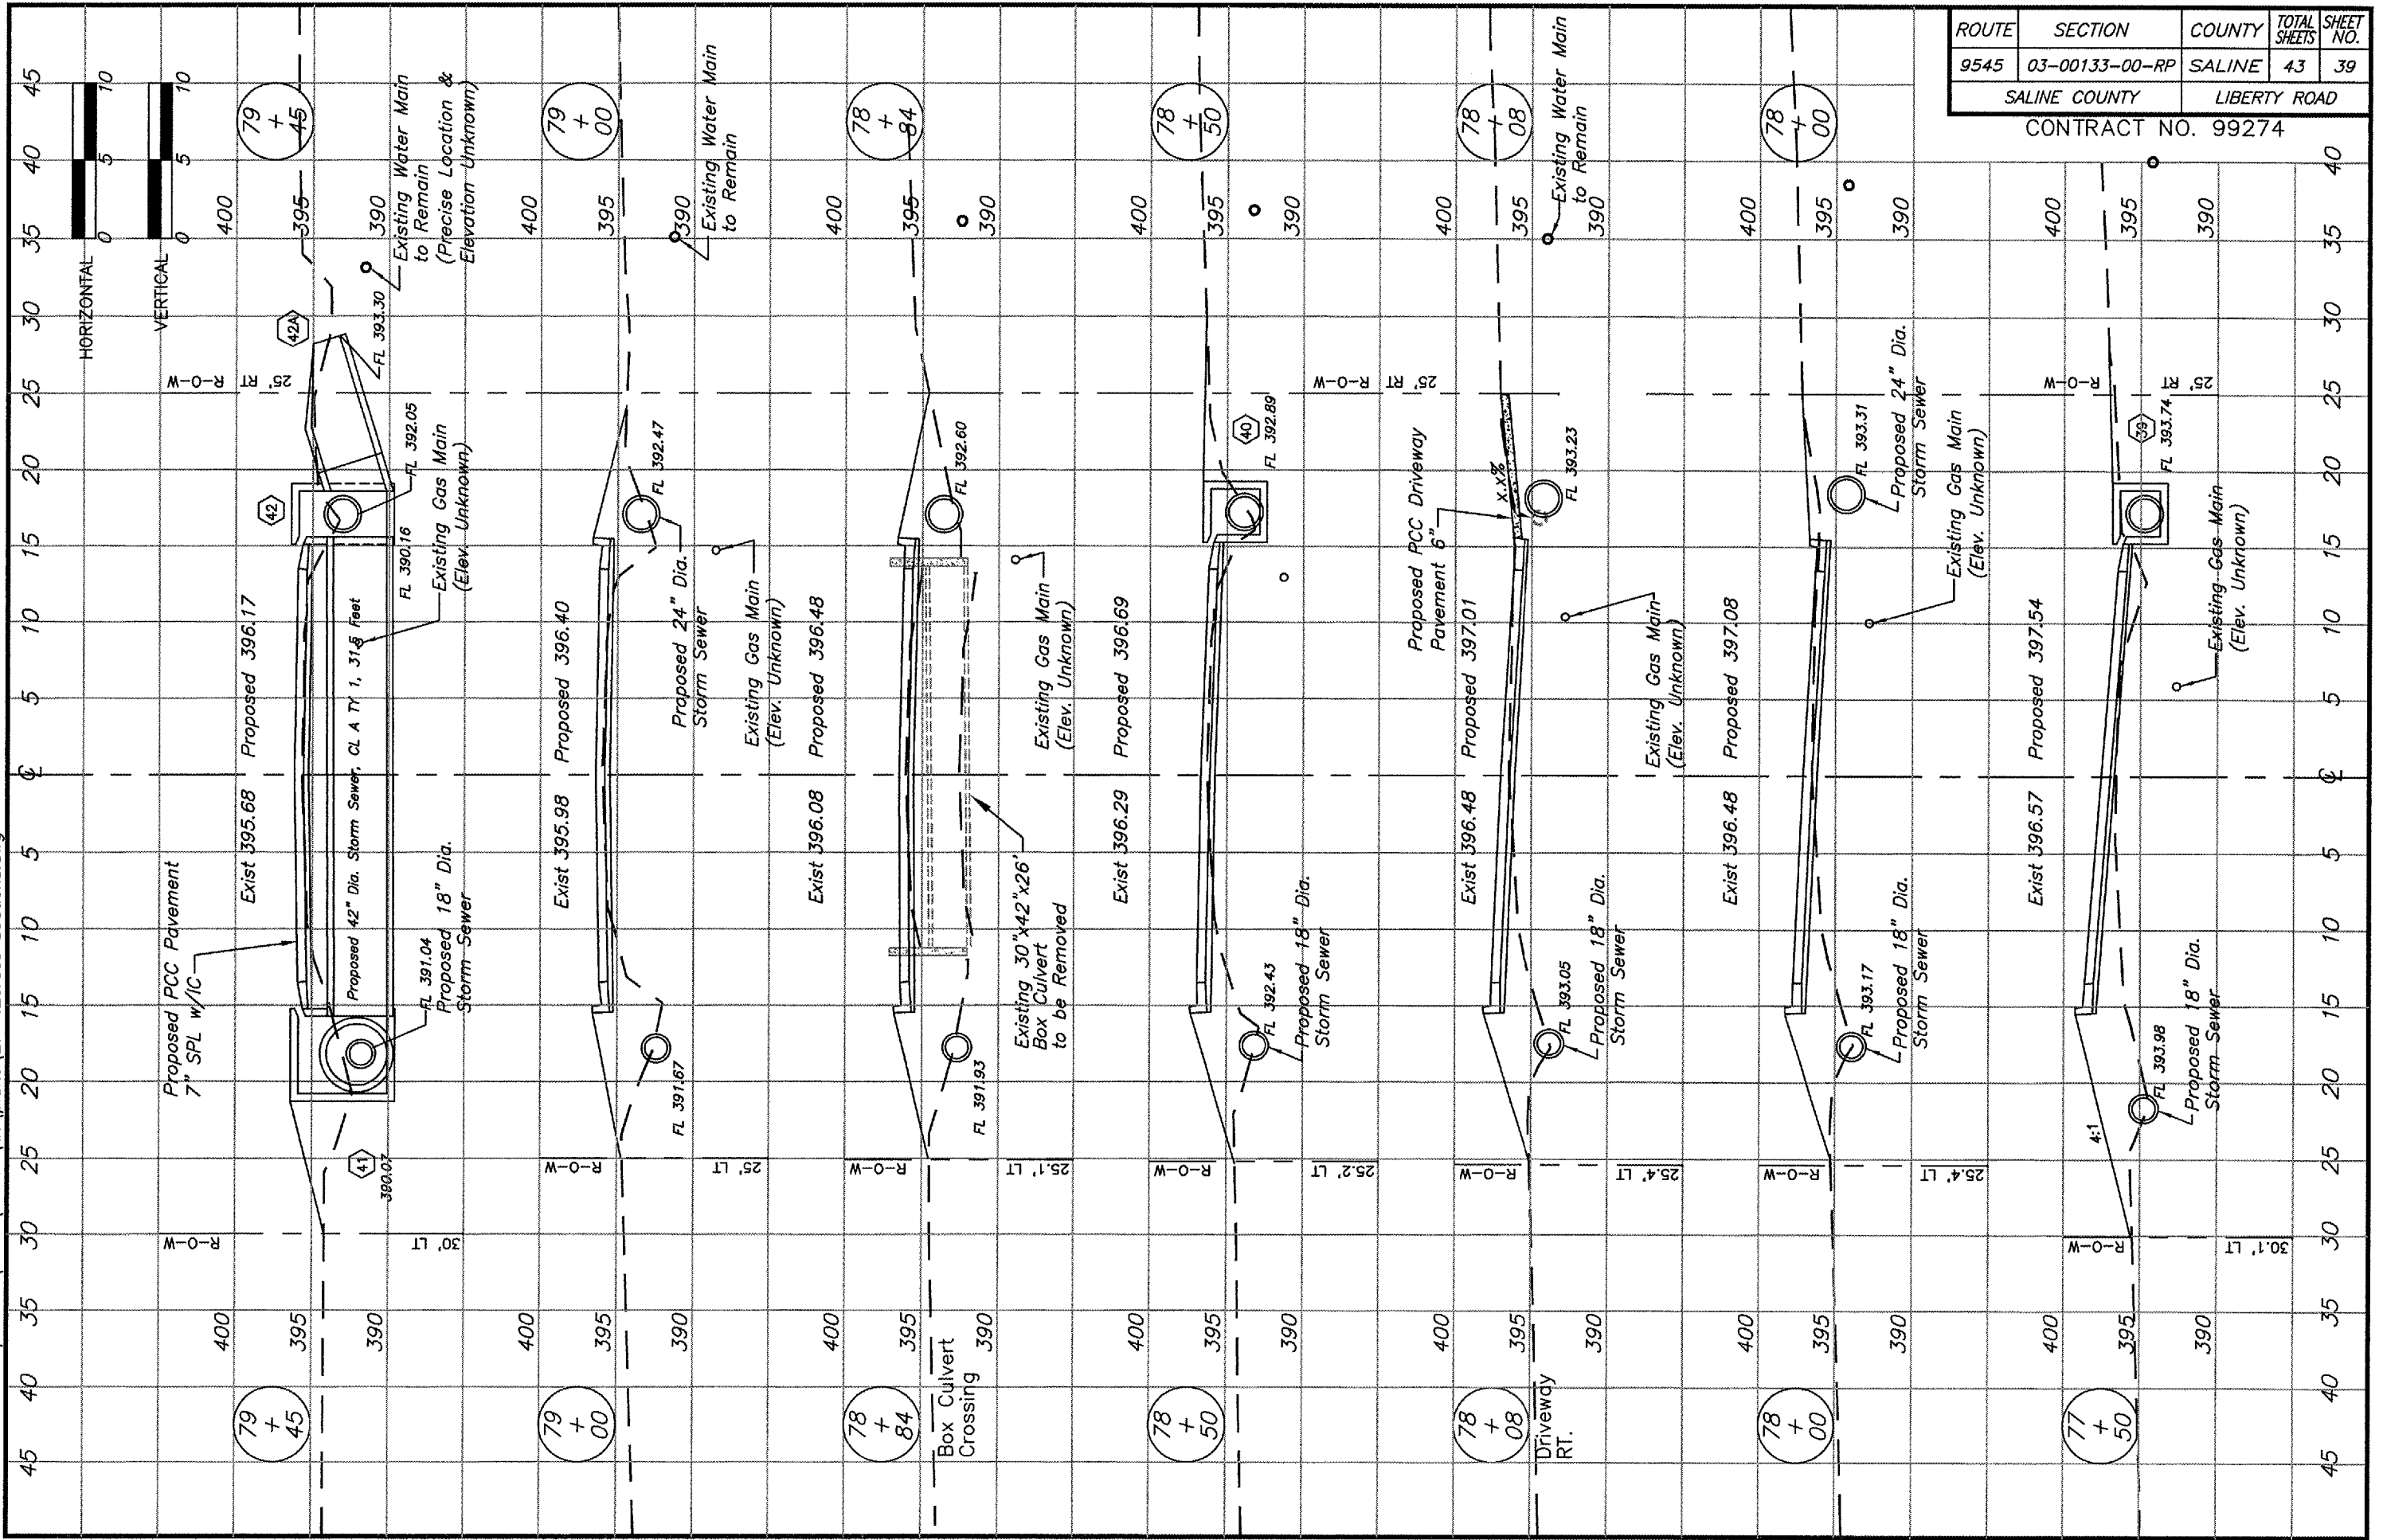

| ROUTE         | SECTION        | COUNTY       | TOTAL SHEETS | SHEET NO. |
|---------------|----------------|--------------|--------------|-----------|
| 9545          | 03-00133-00-RP | SALINE       | 43           | 39        |
| SALINE COUNTY |                | LIBERTY ROAD |              |           |

CONTRACT NO. 99274

STATION 77+50 TO 79+50

BROWN & ROBERTS, INC.