


03 Nov 2006 - 4:11pm X:\2003\03060\ac\plans\27-42\cross sections.dwg

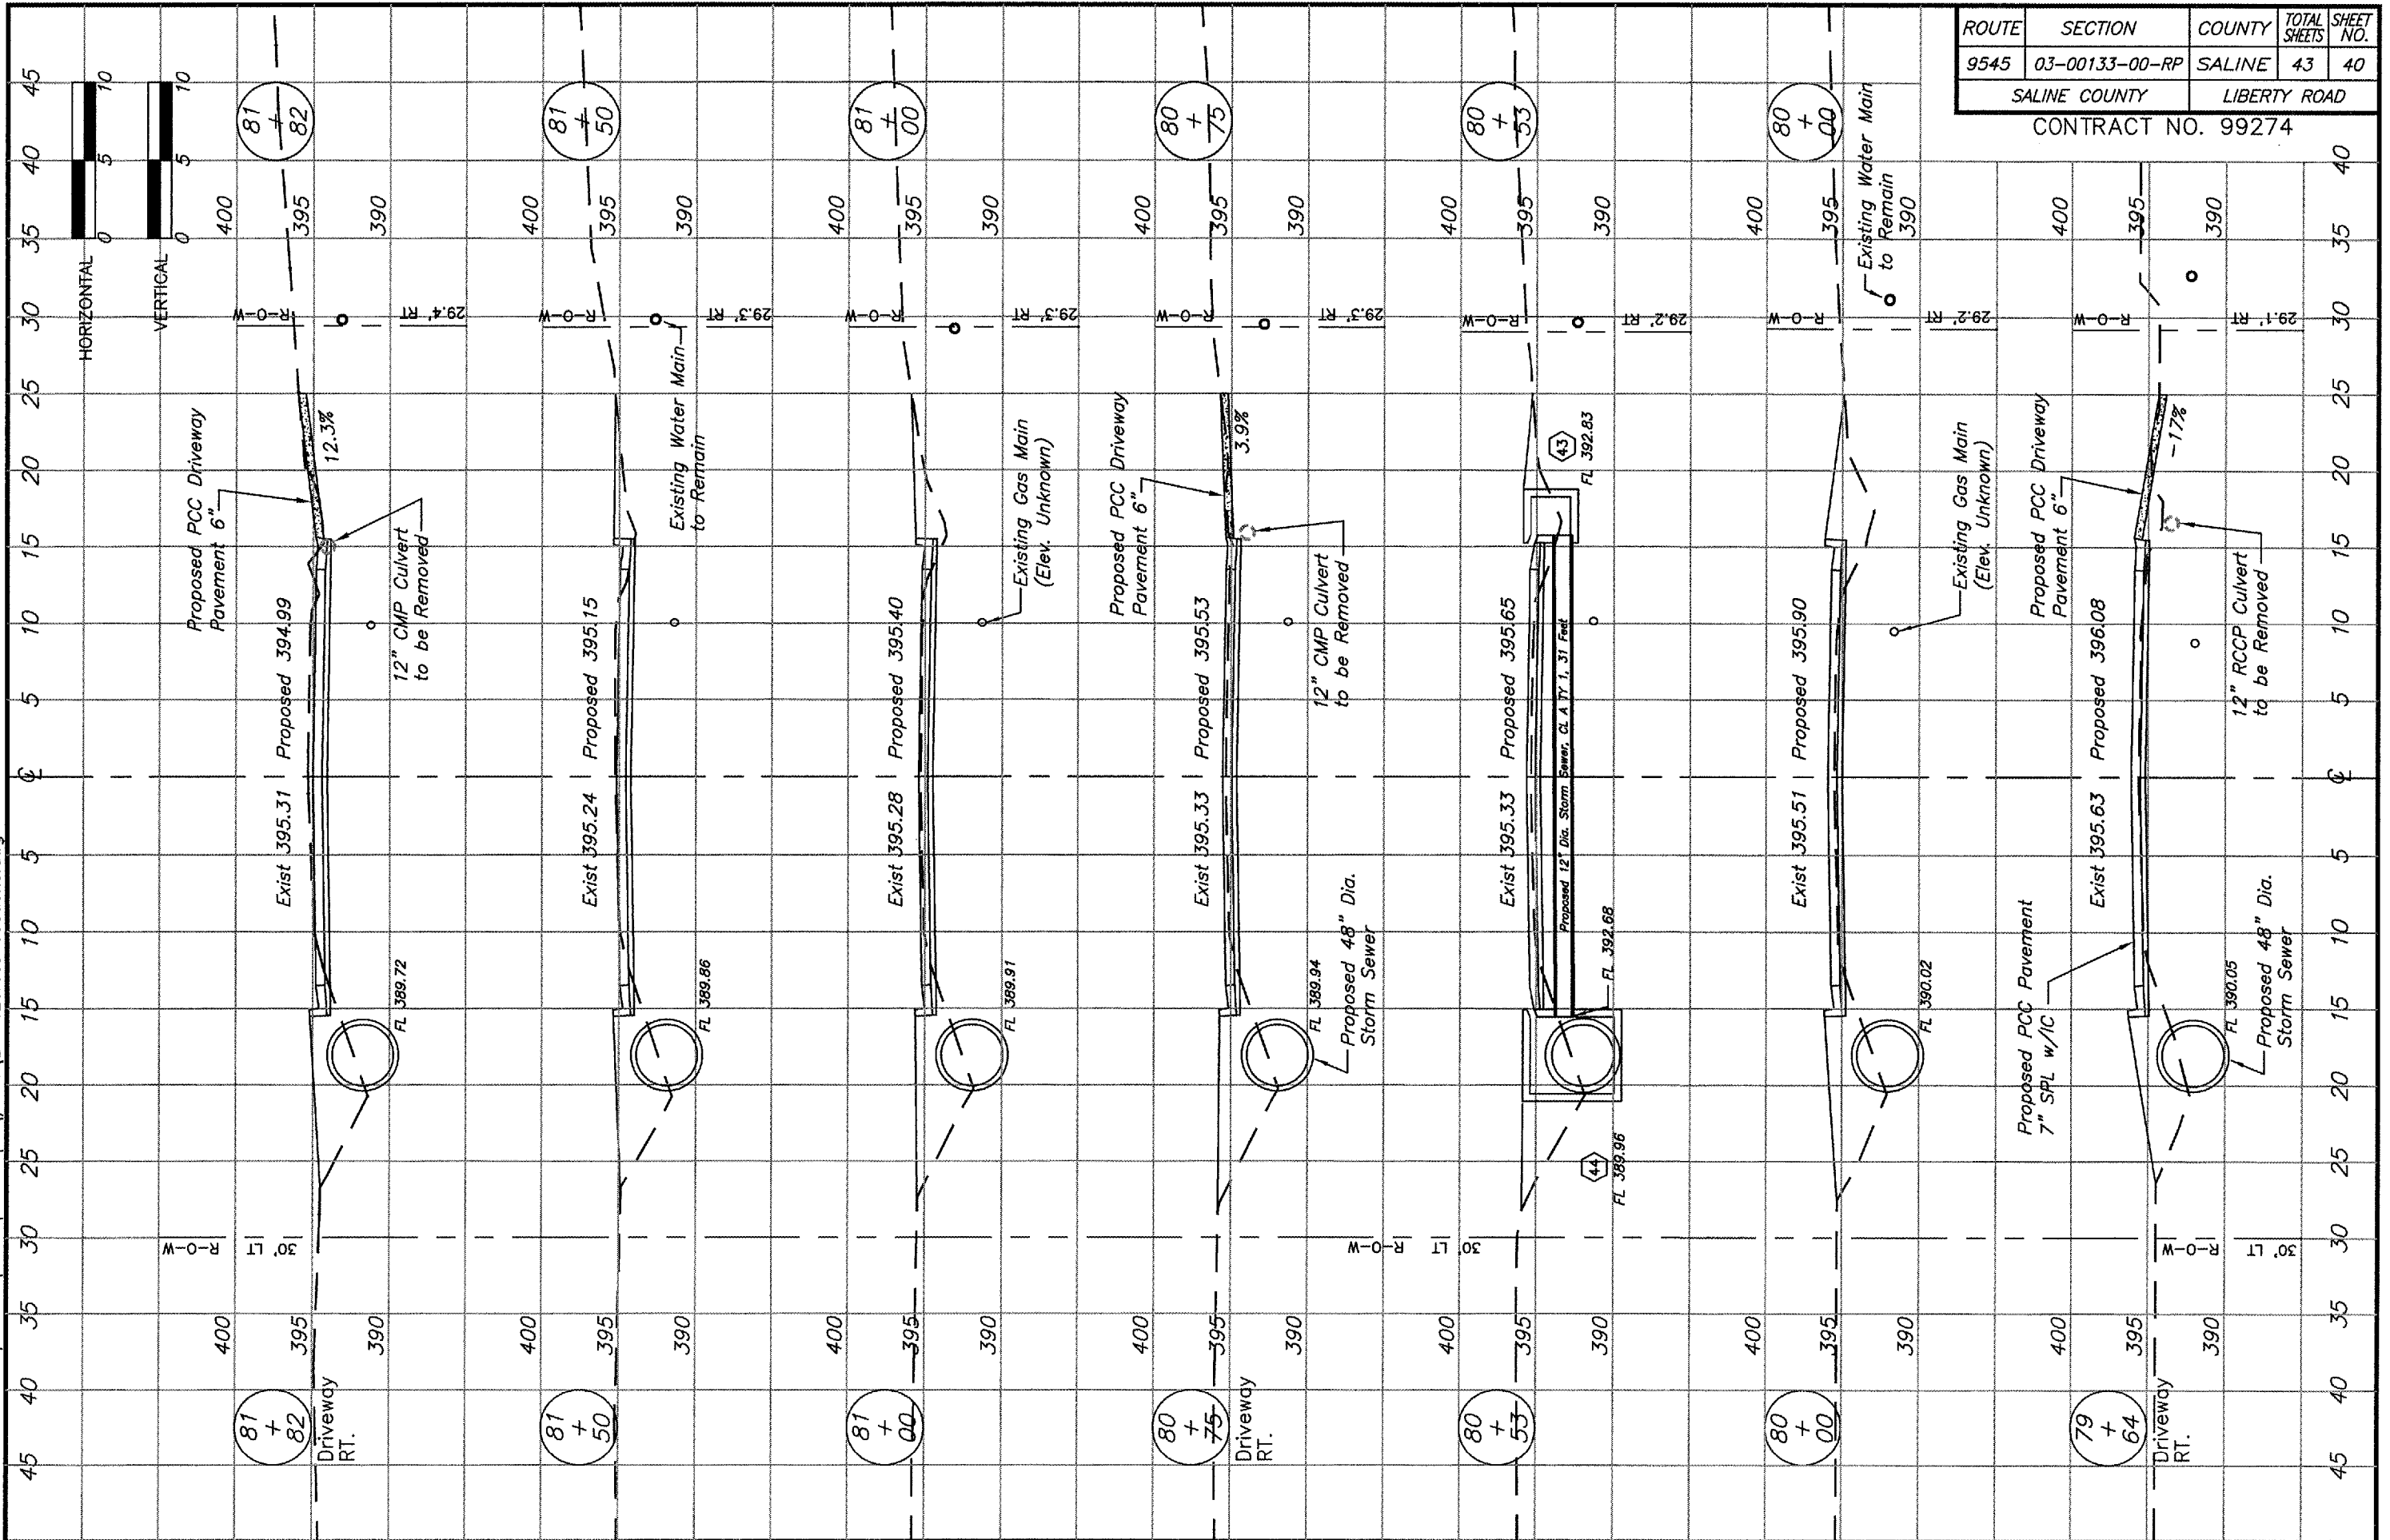

ROUTE	SECTION	COUNTY	TOTAL SHEETS	SHEET NO.
9545	03-00133-00-RP	SALINE	43	40
SALINE COUNTY		LIBERTY ROAD		

CONTRACT NO. 99274

STATION 79+64 TO 81+82

BROWN & ROBERTS, INC.