


03 Nov 2006 - 4:11pm X:\2003\03060\ac\plans\27-42\cross_sections.dwg

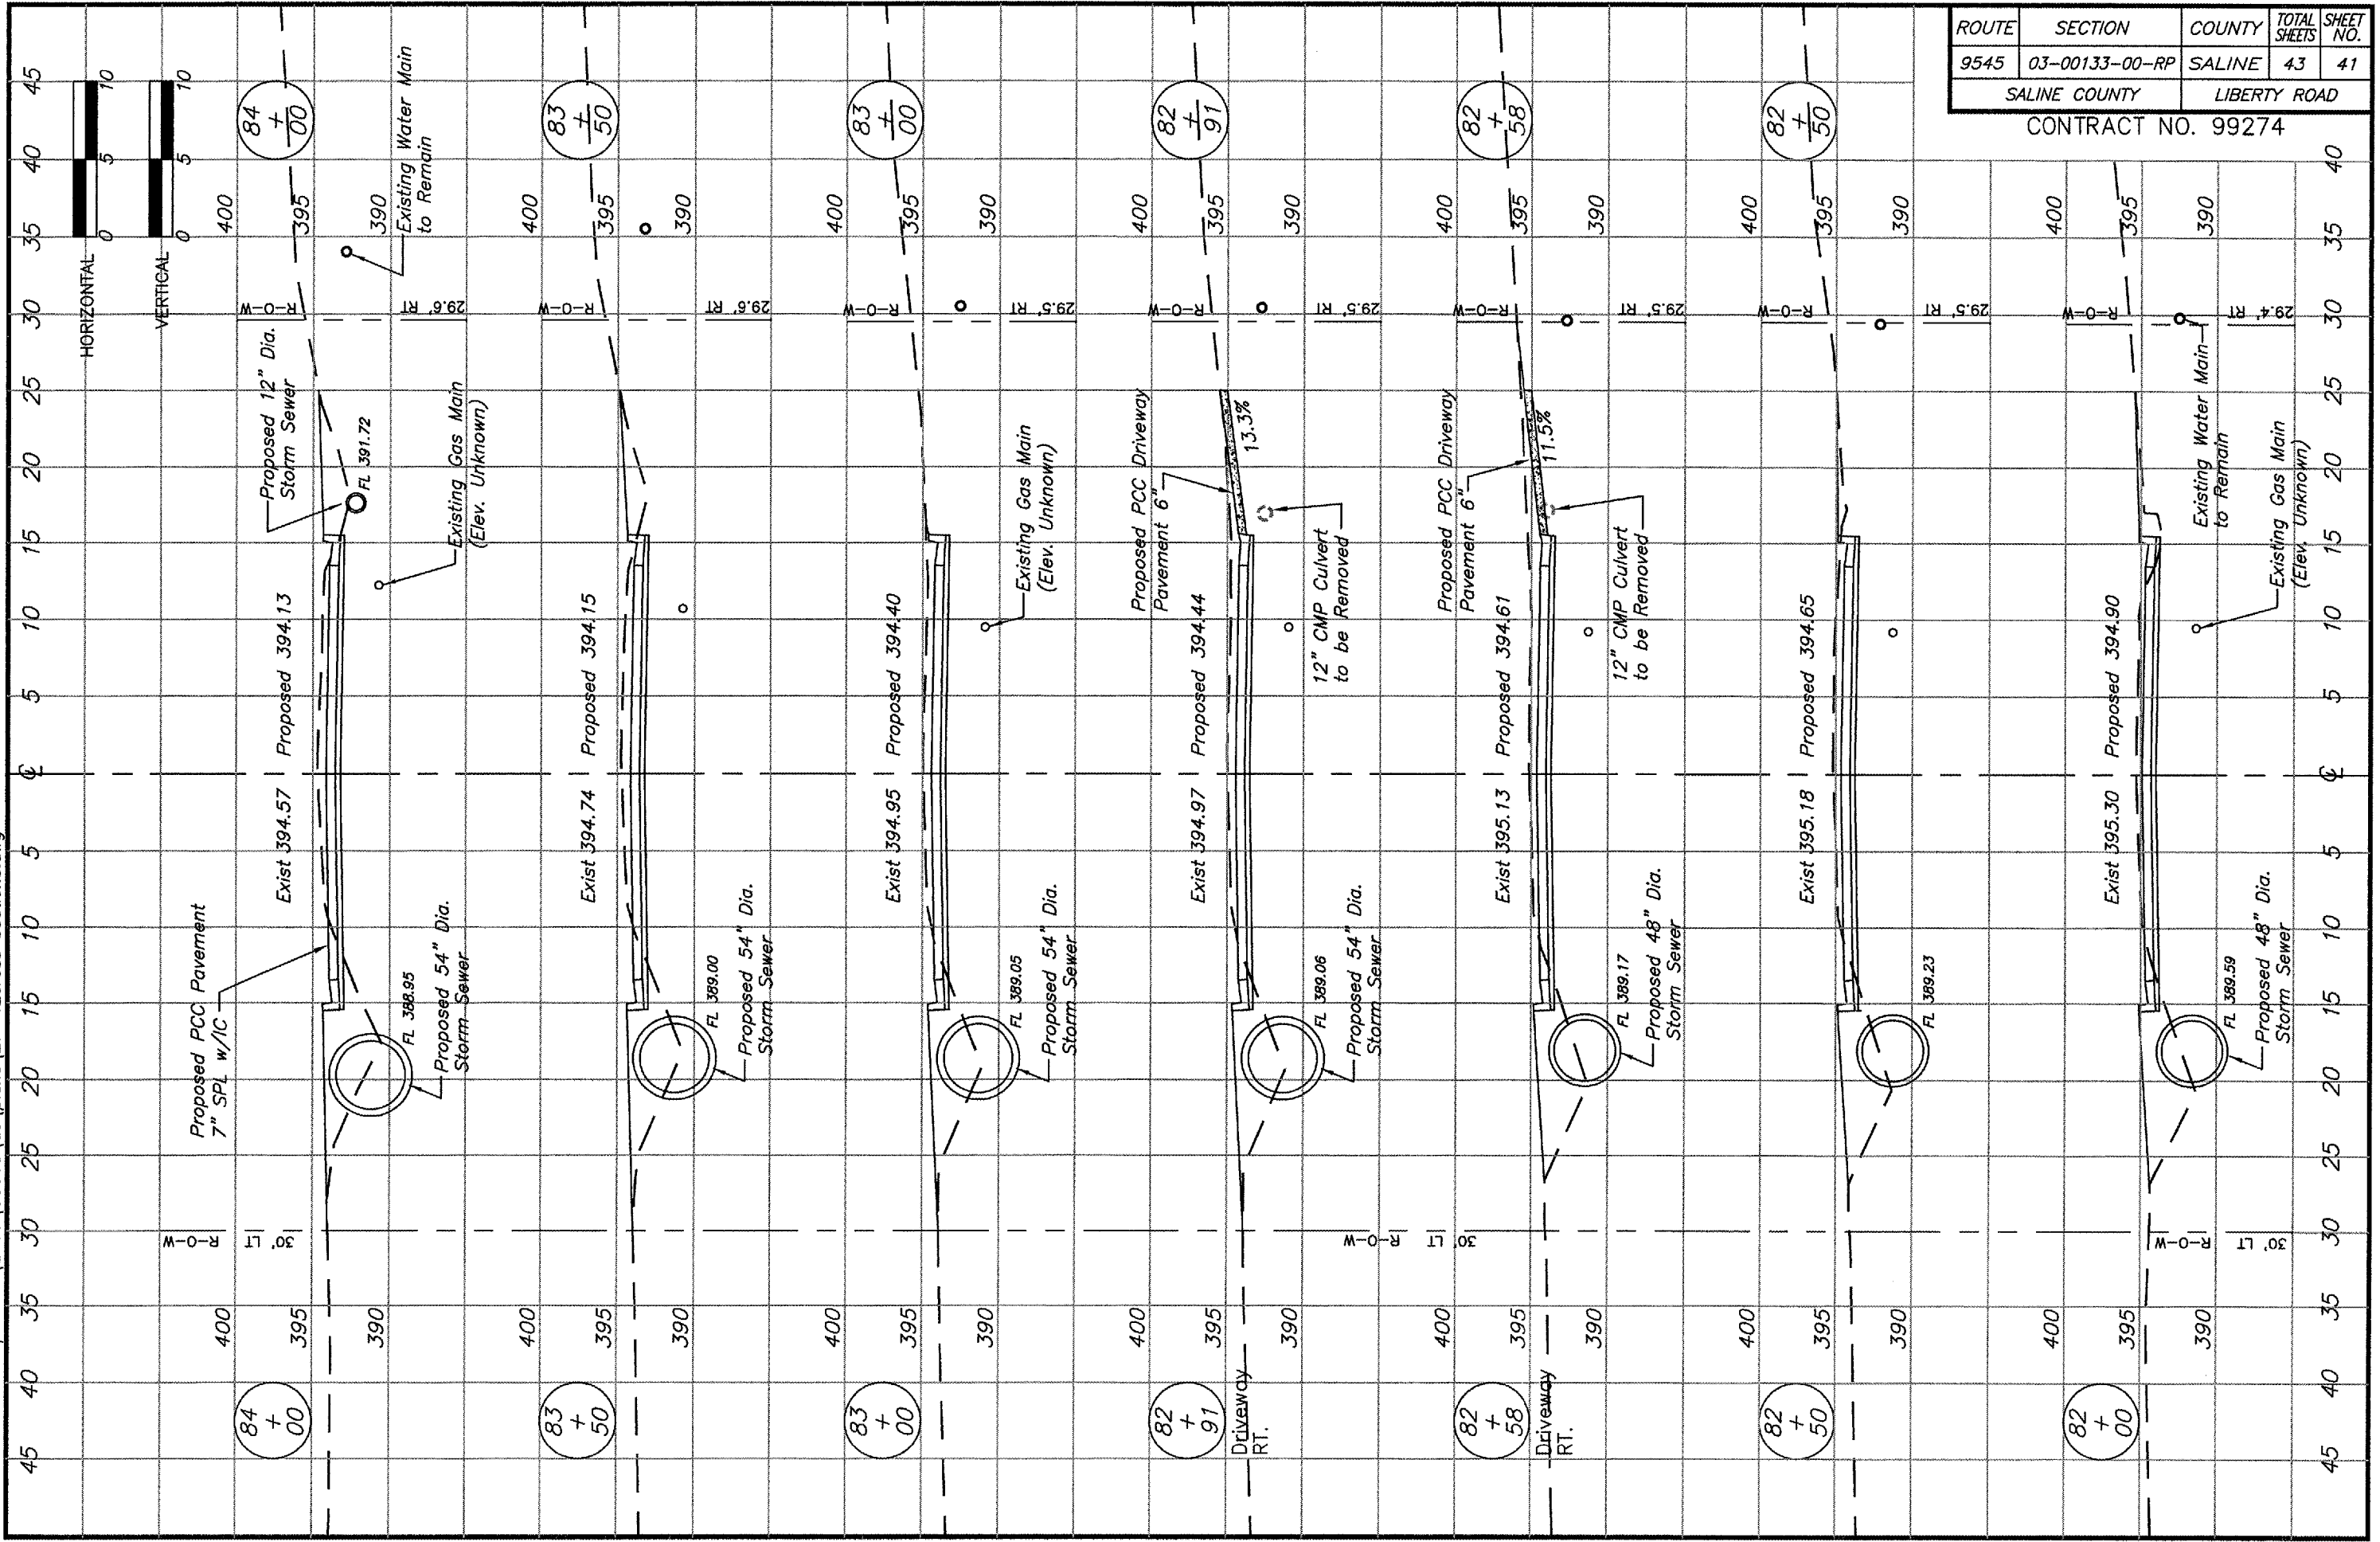

| ROUTE | SECTION | COUNTY | TOTAL SHEETS | SHEET NO. |
|---------------|----------------|--------------|--------------|-----------|
| 9545 | 03-00133-00-RP | SALINE | 43 | 41 |
| SALINE COUNTY | | LIBERTY ROAD | | |

CONTRACT NO. 99274

STATION 82+00 TO 84+00

BROWN & ROBERTS, INC.