

CONSTRUCTION PLANS

FOR

LOGAN COUNTY AIRPORT

LINCOLN, LOGAN COUNTY, ILLINOIS


INSTALL STORM SEWER PIPE IN SOUTHEAST QUADRANT

SCOPE OF WORK

THIS PROJECT SHALL CONSISTS OF:


BASE BID - INSTALLING A 54" PIPE IN SOUTHEAST QUADRANT. ASSOCIATED WORK SHALL CONSIST OF INSTALLING INLETS, FILLING EXISTING DITCH, REGRADING EXISTING DITCH, SEEDING AND MULCHING.

ADD. ALT. NO. 1 - INSTALLING UNDERDRAINS IN NORTHWEST QUADRANT AND GRADING SELECT AREAS.

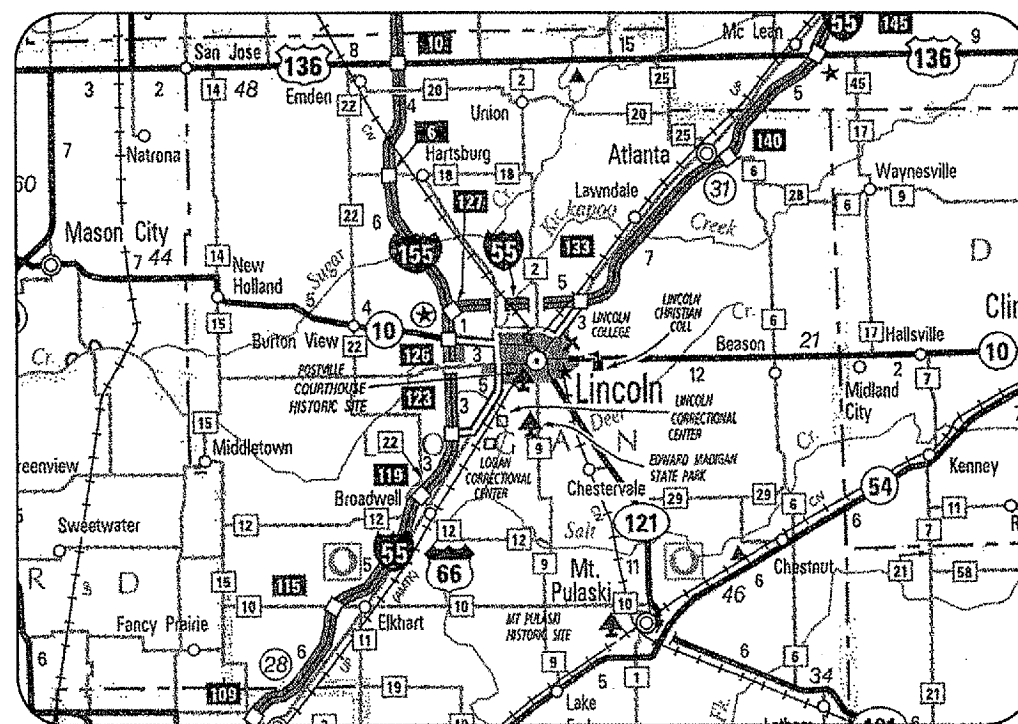

LOCATION

ILL. PROJ.: AAA-3545
 A.I.P. PROJ.: 3-17-0062-B13
 LATITUDE: 40° 09' 31"
 LONGITUDE: 89° 20' 06"
 ELEVATION: 597.0' M.S.L.
 DATE: NOV. 3, 2006

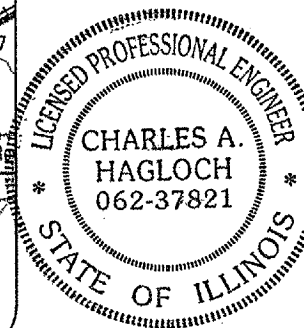

REVISED 12/22/06



Hanson Professional Services Inc.

Submitted by: *Charles A. Hagloch* ENG'R

Date Submitted: DECEMBER 22, 2006

Lics. Exp. Date: NOVEMBER 30, 2007

LOGAN COUNTY BOARD

Approved: _____ CHAIRMAN

Date: _____

Approved: _____ SECRETARY

Date: _____

REVISION	DATE

LOGAN COUNTY AIRPORT
LINCOLN, ILLINOIS

ILL. PROJ.: AAA-3545 A.I.P. PROJ.: 3-17-0062-B13

ILL. Project No. 813-06DND-0800	FILENAME: R-001CVR.DWG	DATE: 07/13/06
Scale: NOT TO SCALE	LAYOUT: CAH	07/13/06
	DRAWN: BAK	07/13/06
	REVIEWED: CAH	10/31/06



Hanson Professional Services Inc.
 1025 South State Street
 Springfield, Illinois 62703-2886
 Offices Nationwide

DRAINAGE IMPROVEMENTS

COVER SHEET

