


C:\22_2006 7:53 AM CAH
 \AIRPORTS\LOGAN\813-060CN\AIRPORT SHEETS\R_303XS.DWG - 5+00 - 7+50

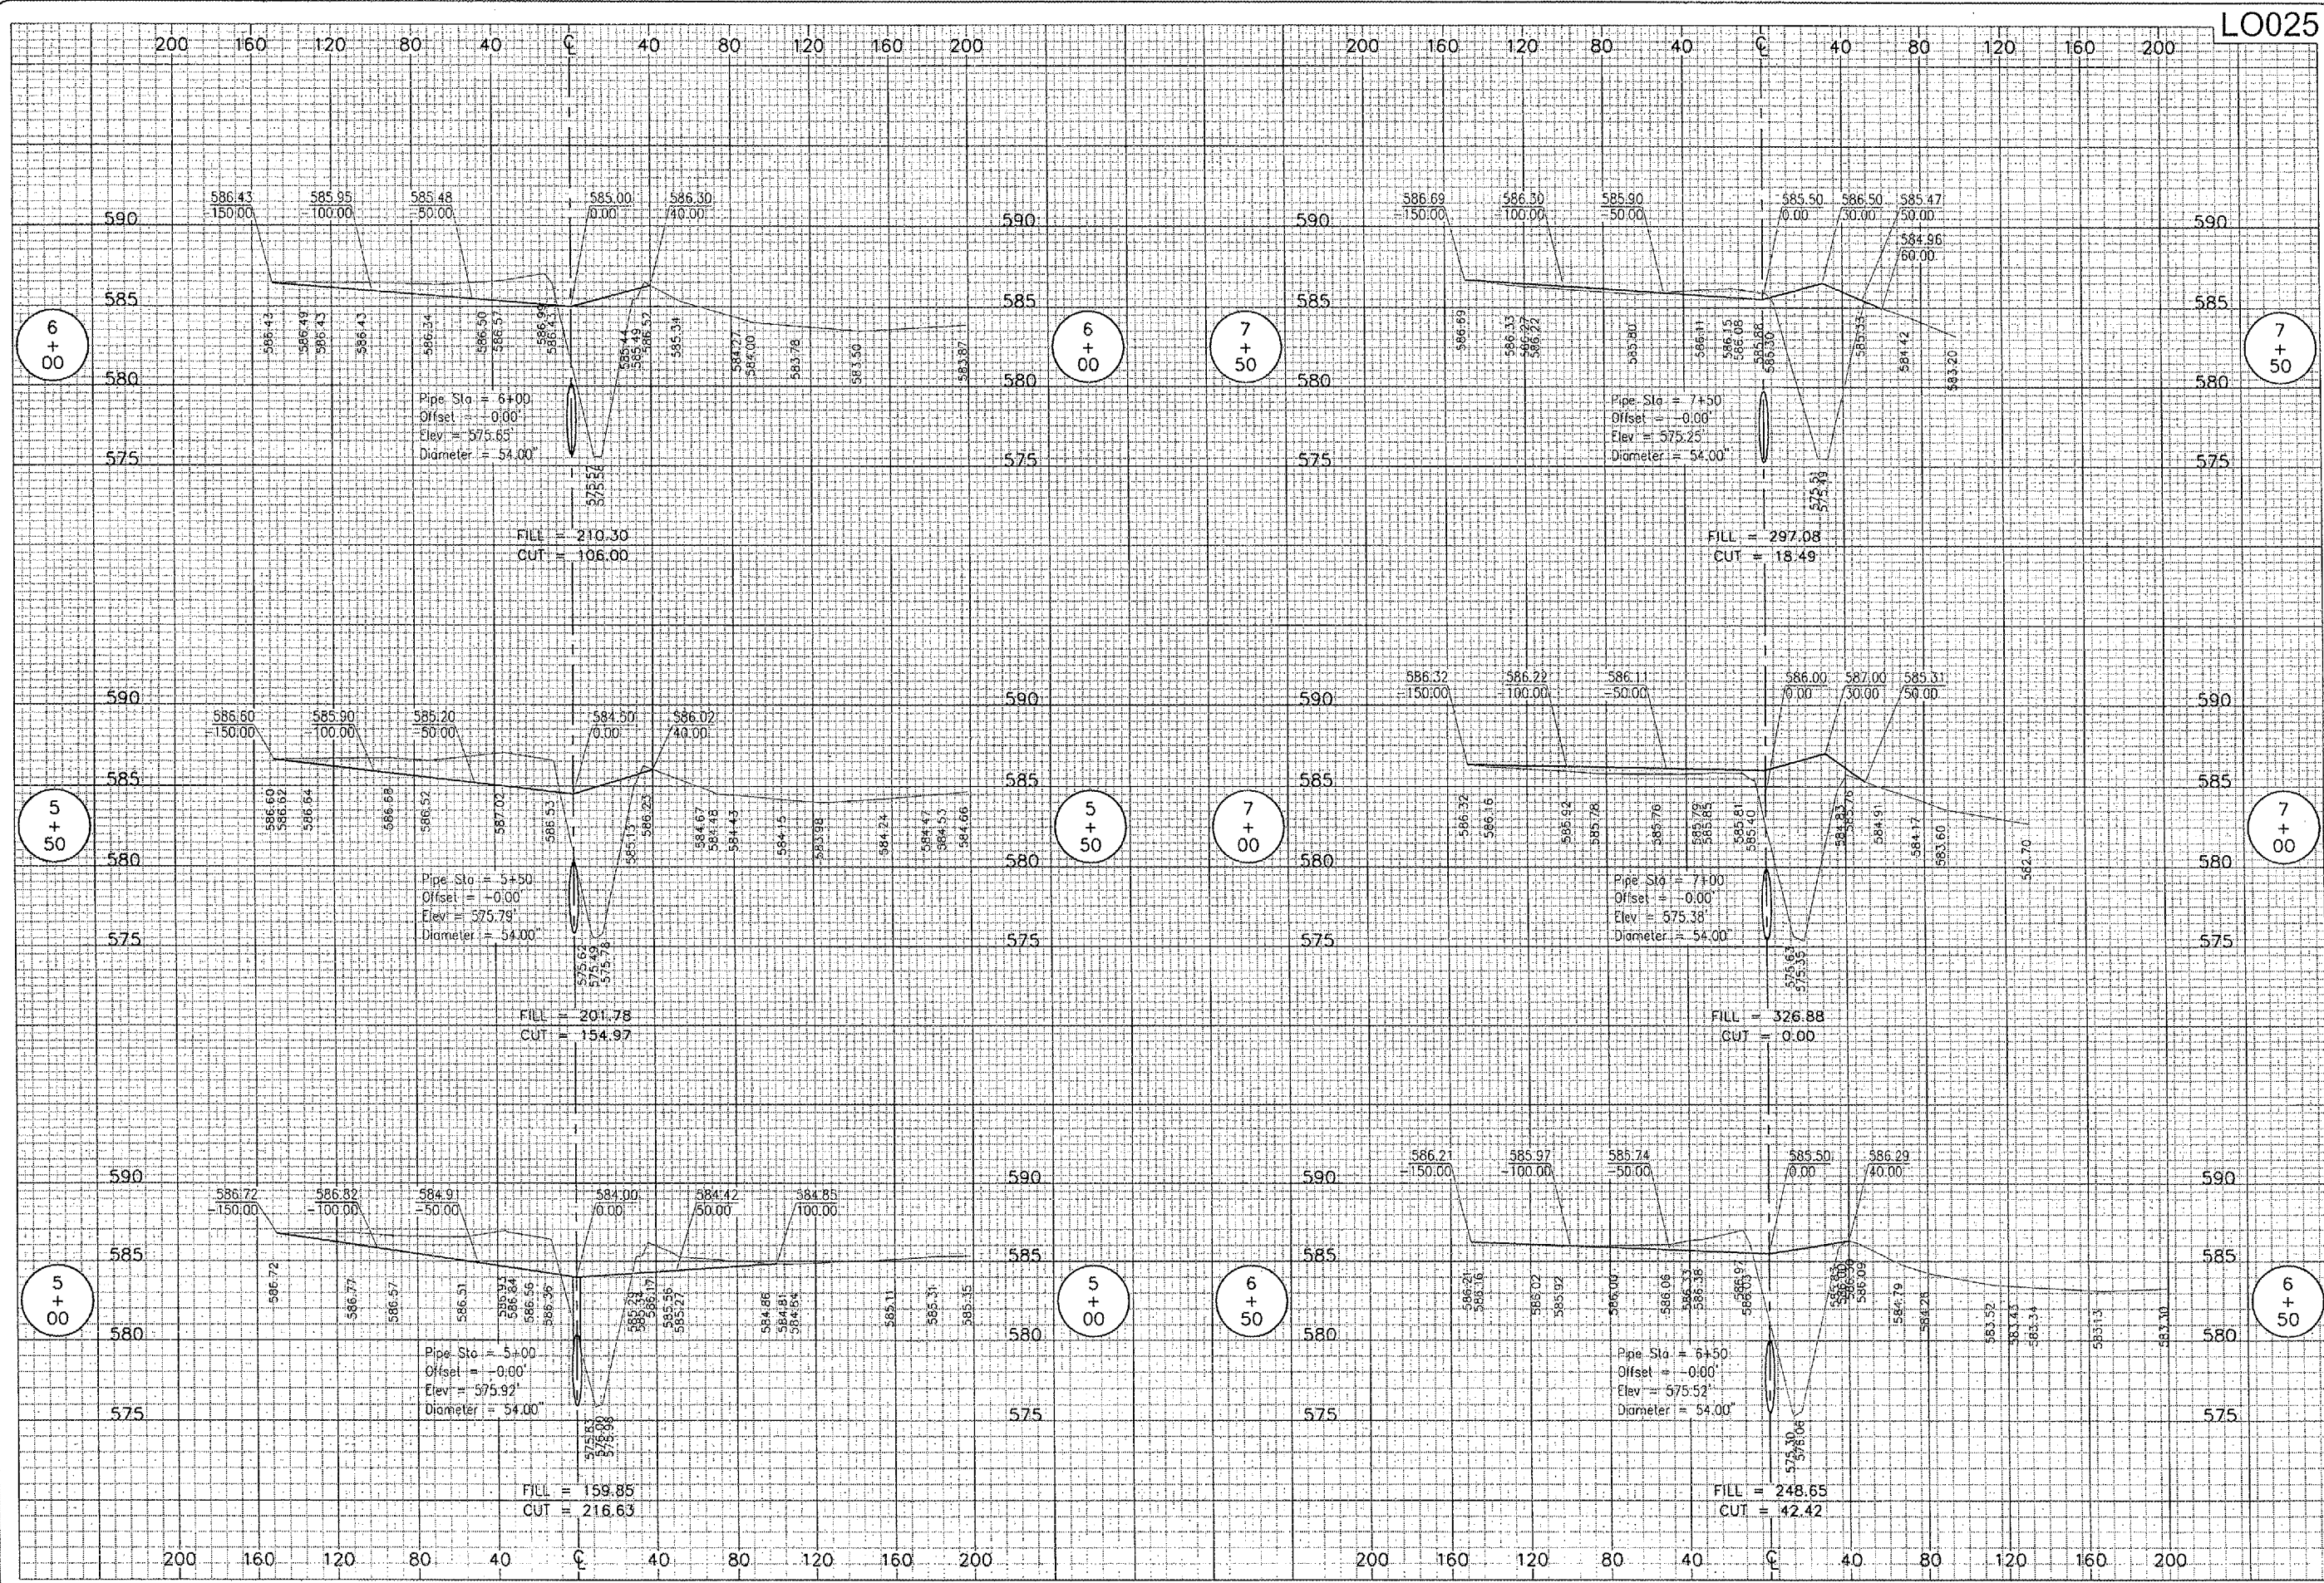

LO025

DATE	REVISION

LOGAN COUNTY AIRPORT
 LINCOLN, ILLINOIS
 A.I.P. PROJ.: AAA-3545
 I.L. PROJ.: 17-0062-B1.3

HEI Project No.	813-060GND_0800
Drawn	R-303XS.DWG
Scale	1" = 40' H. / 5' V.
Date	10/13/06
LAYOUT	CCC 10/13/06
DRAWN	CCC 10/13/06
REVIEWED	CAH 10/31/06



DRAINAGE IMPROVEMENTS
 PROPOSED CROSS-SECTIONS
 FOR SOUTHEAST QUADRANT
 STA. 5+00 TO STA. 7+50