


11:22, 2006 7:59 AM CAH  
 I:\AIRPORTS\LOGAN\B13-0600N\AIRPORT\_SHEETS\R-309XS.DWG - 17+00 - 19+50

LO025

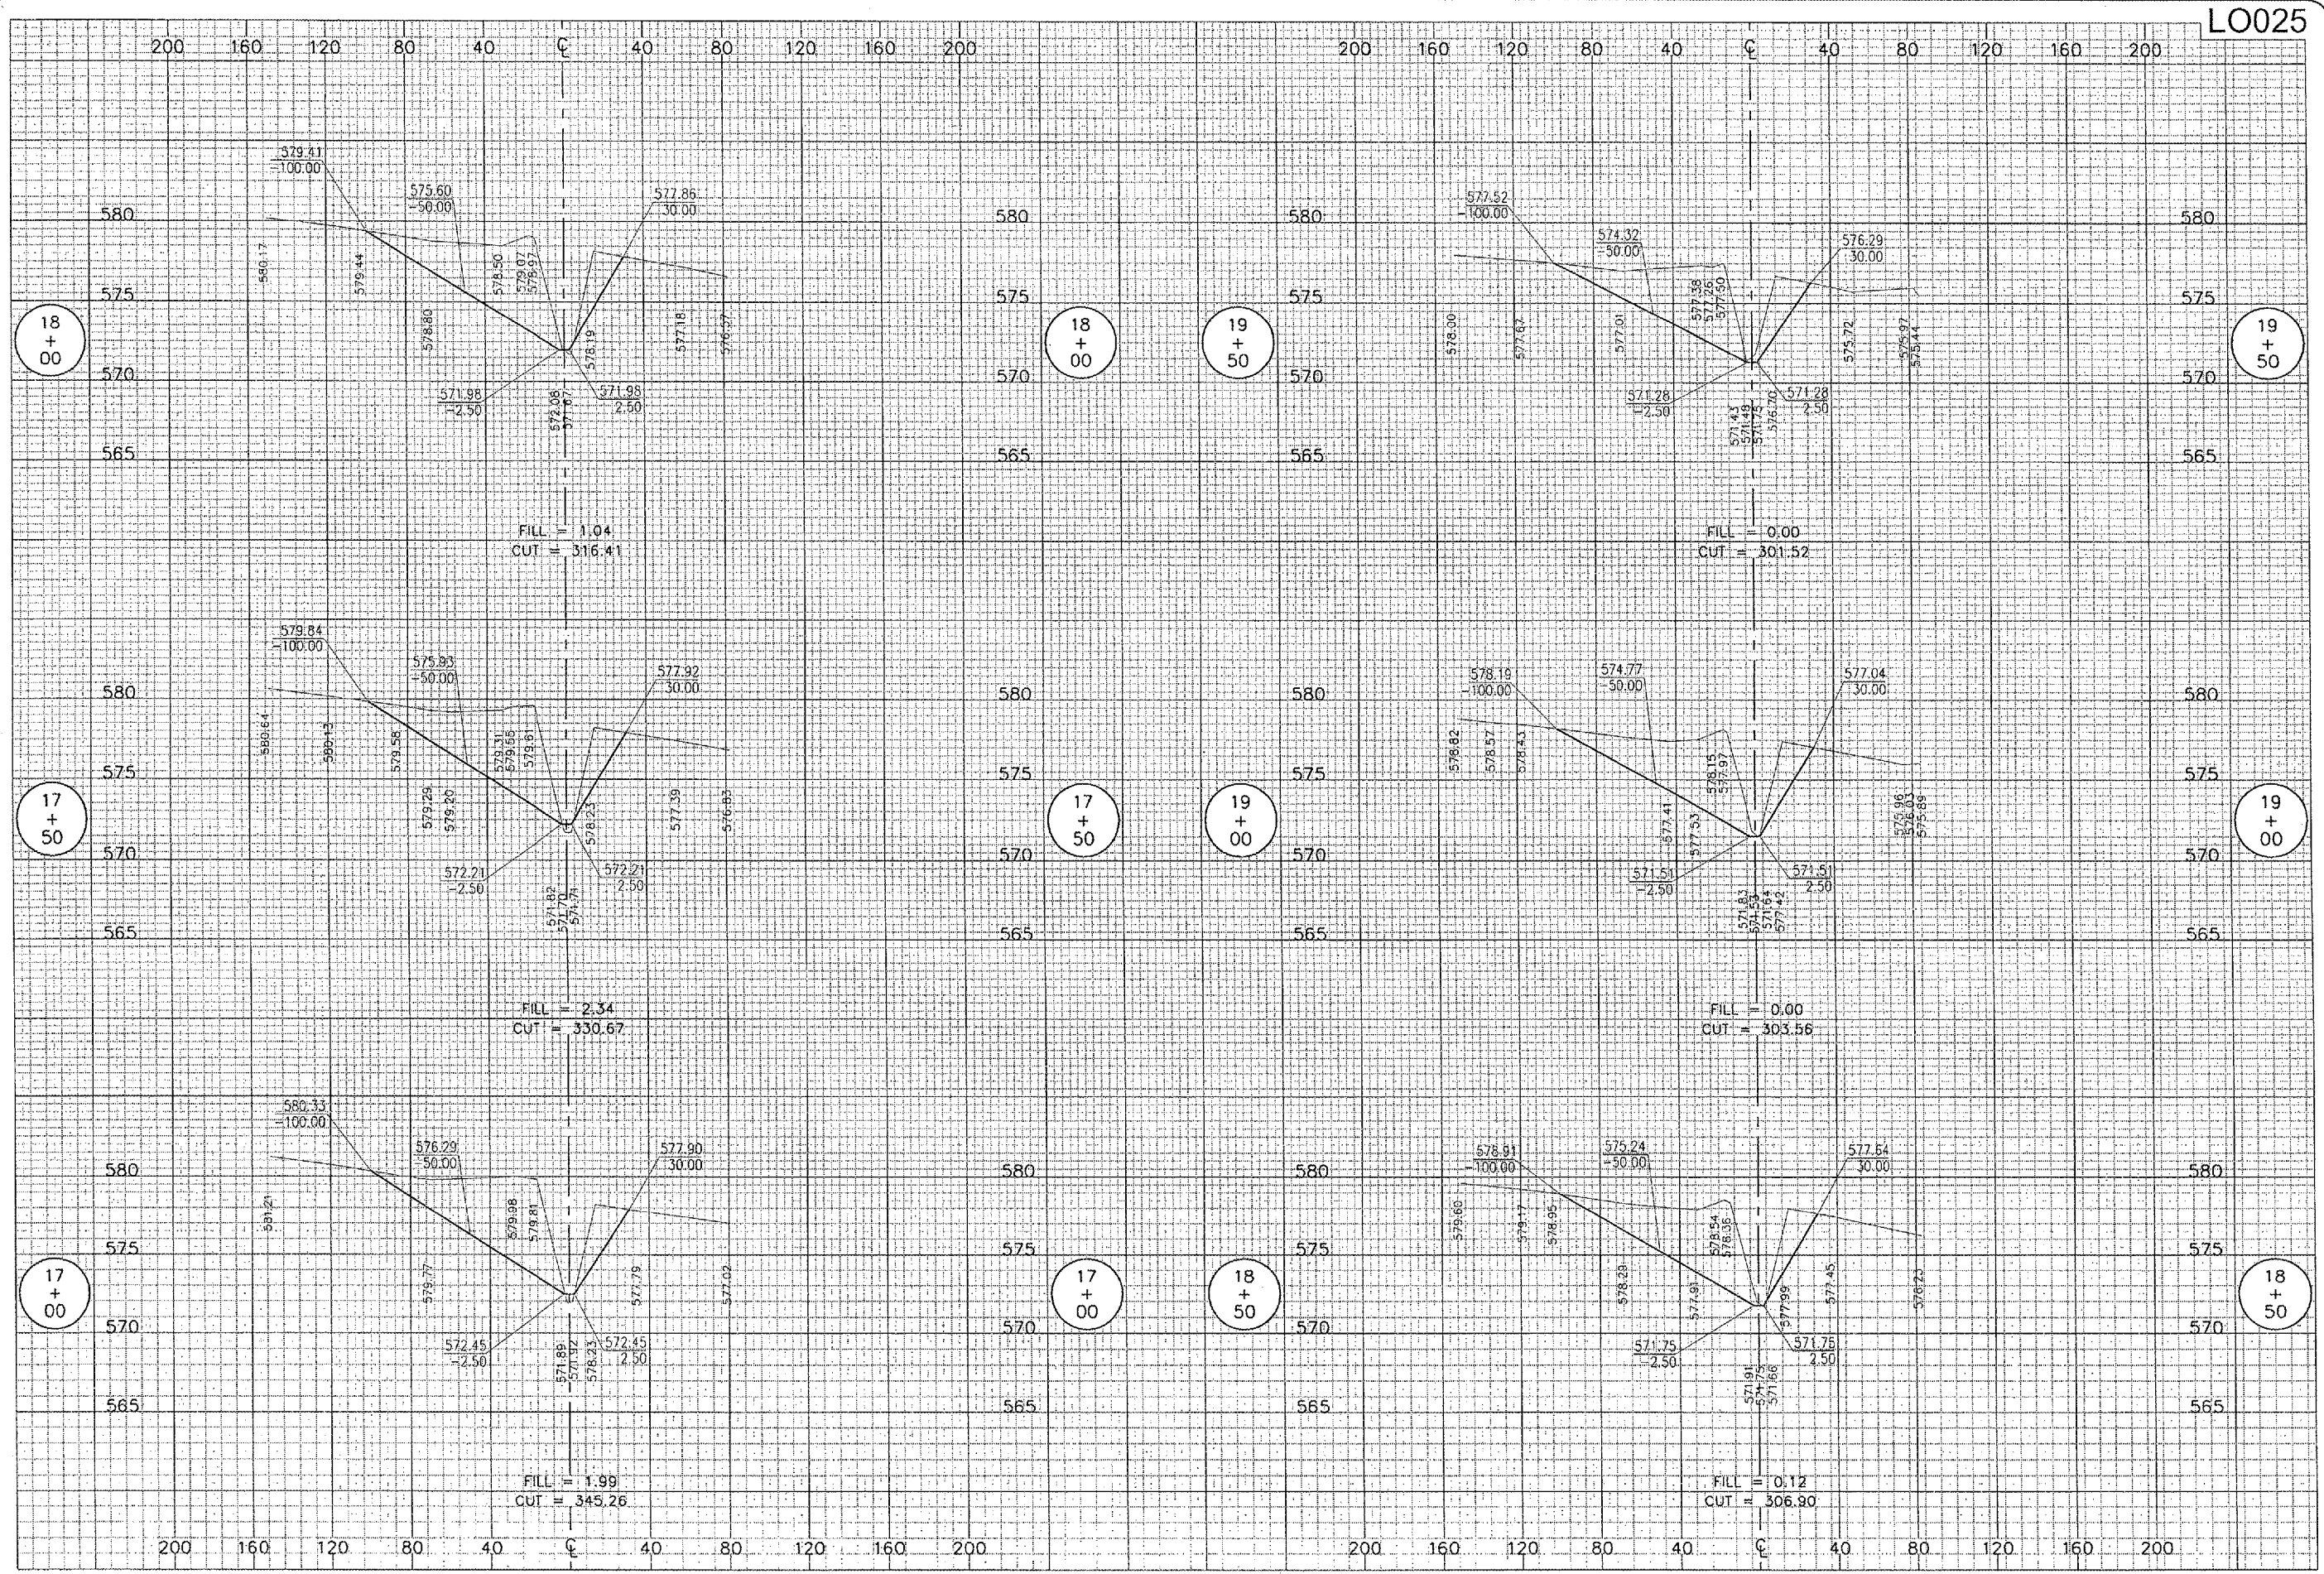


DATE	REVISION	BY

LOGAN COUNTY AIRPORT  
 LINCOLN, ILLINOIS

IL PROJ.: AA-3545 A.I.P. PROJ.: J-17-0062-B13

NET Project No. 813-0600ND_0800	CCC	10/16/06
Planets R-309XS.DWG	CCC	10/16/06
Scale 1" = 40' H. / 5' V.	CAH	10/31/06
Date 10/16/06		

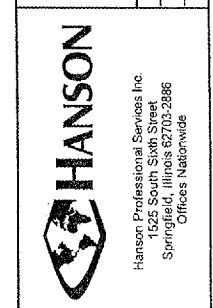

**DRAINAGE IMPROVEMENTS**  
 PROPOSED CROSS-SECTIONS  
 FOR SOUTHEAST QUADRANT  
 STA. 17+00 TO STA. 19+50