



MAIN A

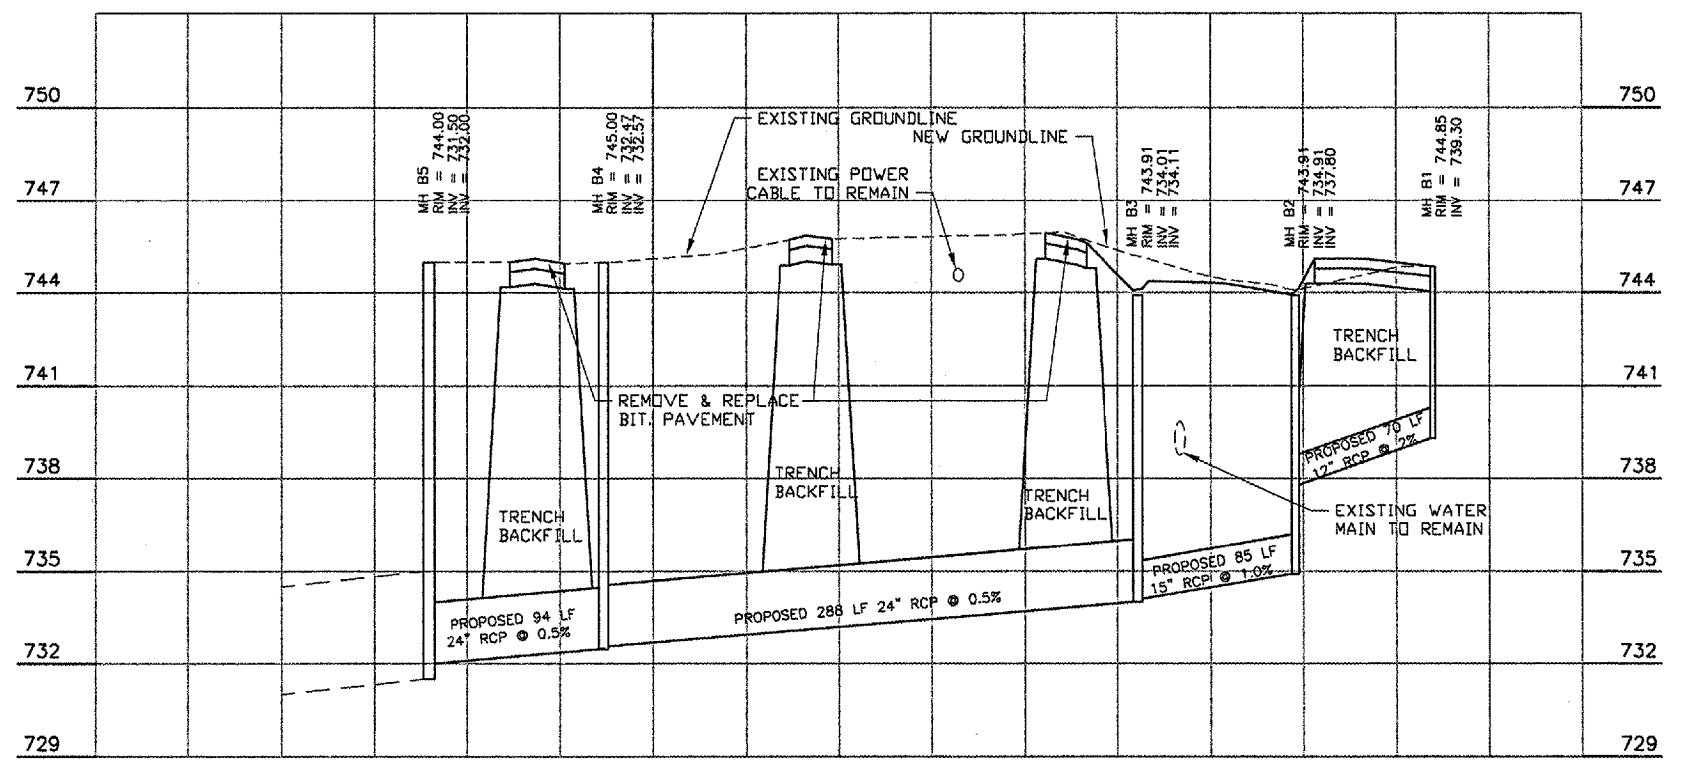

MAIN B

REVISIONS

NUMBER	BY	DATE

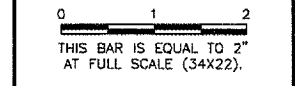

UNIVERSITY OF ILLINOIS
 WILLARD AIRPORT
 CONSTRUCT N.E. T-HANGAR PAVEMENT
 STORM SEWER PROFILES

© Copyright CMT, Inc.
CMT
 CRAWFORD, MURPHY & TILLY, INC.
 CONSULTING ENGINEERS
 License No. 184-000618

DESIGN BY:	MJS
DRAWN BY:	MJS
CHECKED BY:	MJS
APPROVED BY:	
DATE:	11/16/2006
JOB No:	0505906
A.I.P. PROJECT:	3-17-0016-23
IL PROJ:	CM1-3651
SHEET	11 OF 17 SHEETS