

150 100 50 0 50 100 150 200 250 150 100 50 0 50 100 150 200 250 300 150 100 50 0 50 100 150 200


UN046

PATH: .
 FILE: .
 UPDATE BY: .
 SURVEY BOOK #
 XREF DWG:
 XREF DWG:
 DATE: .

REVISIONS		
NUMBER	BY	DATE

0 1 2
 THIS BAR IS EQUAL TO 2"
 AT FULL SCALE (34X22).

UNIVERSITY OF ILLINOIS
 WILLARD AIRPORT
 CONSTRUCT N.E. T-HANGAR PAVEMENT
 CROSS SECTIONS

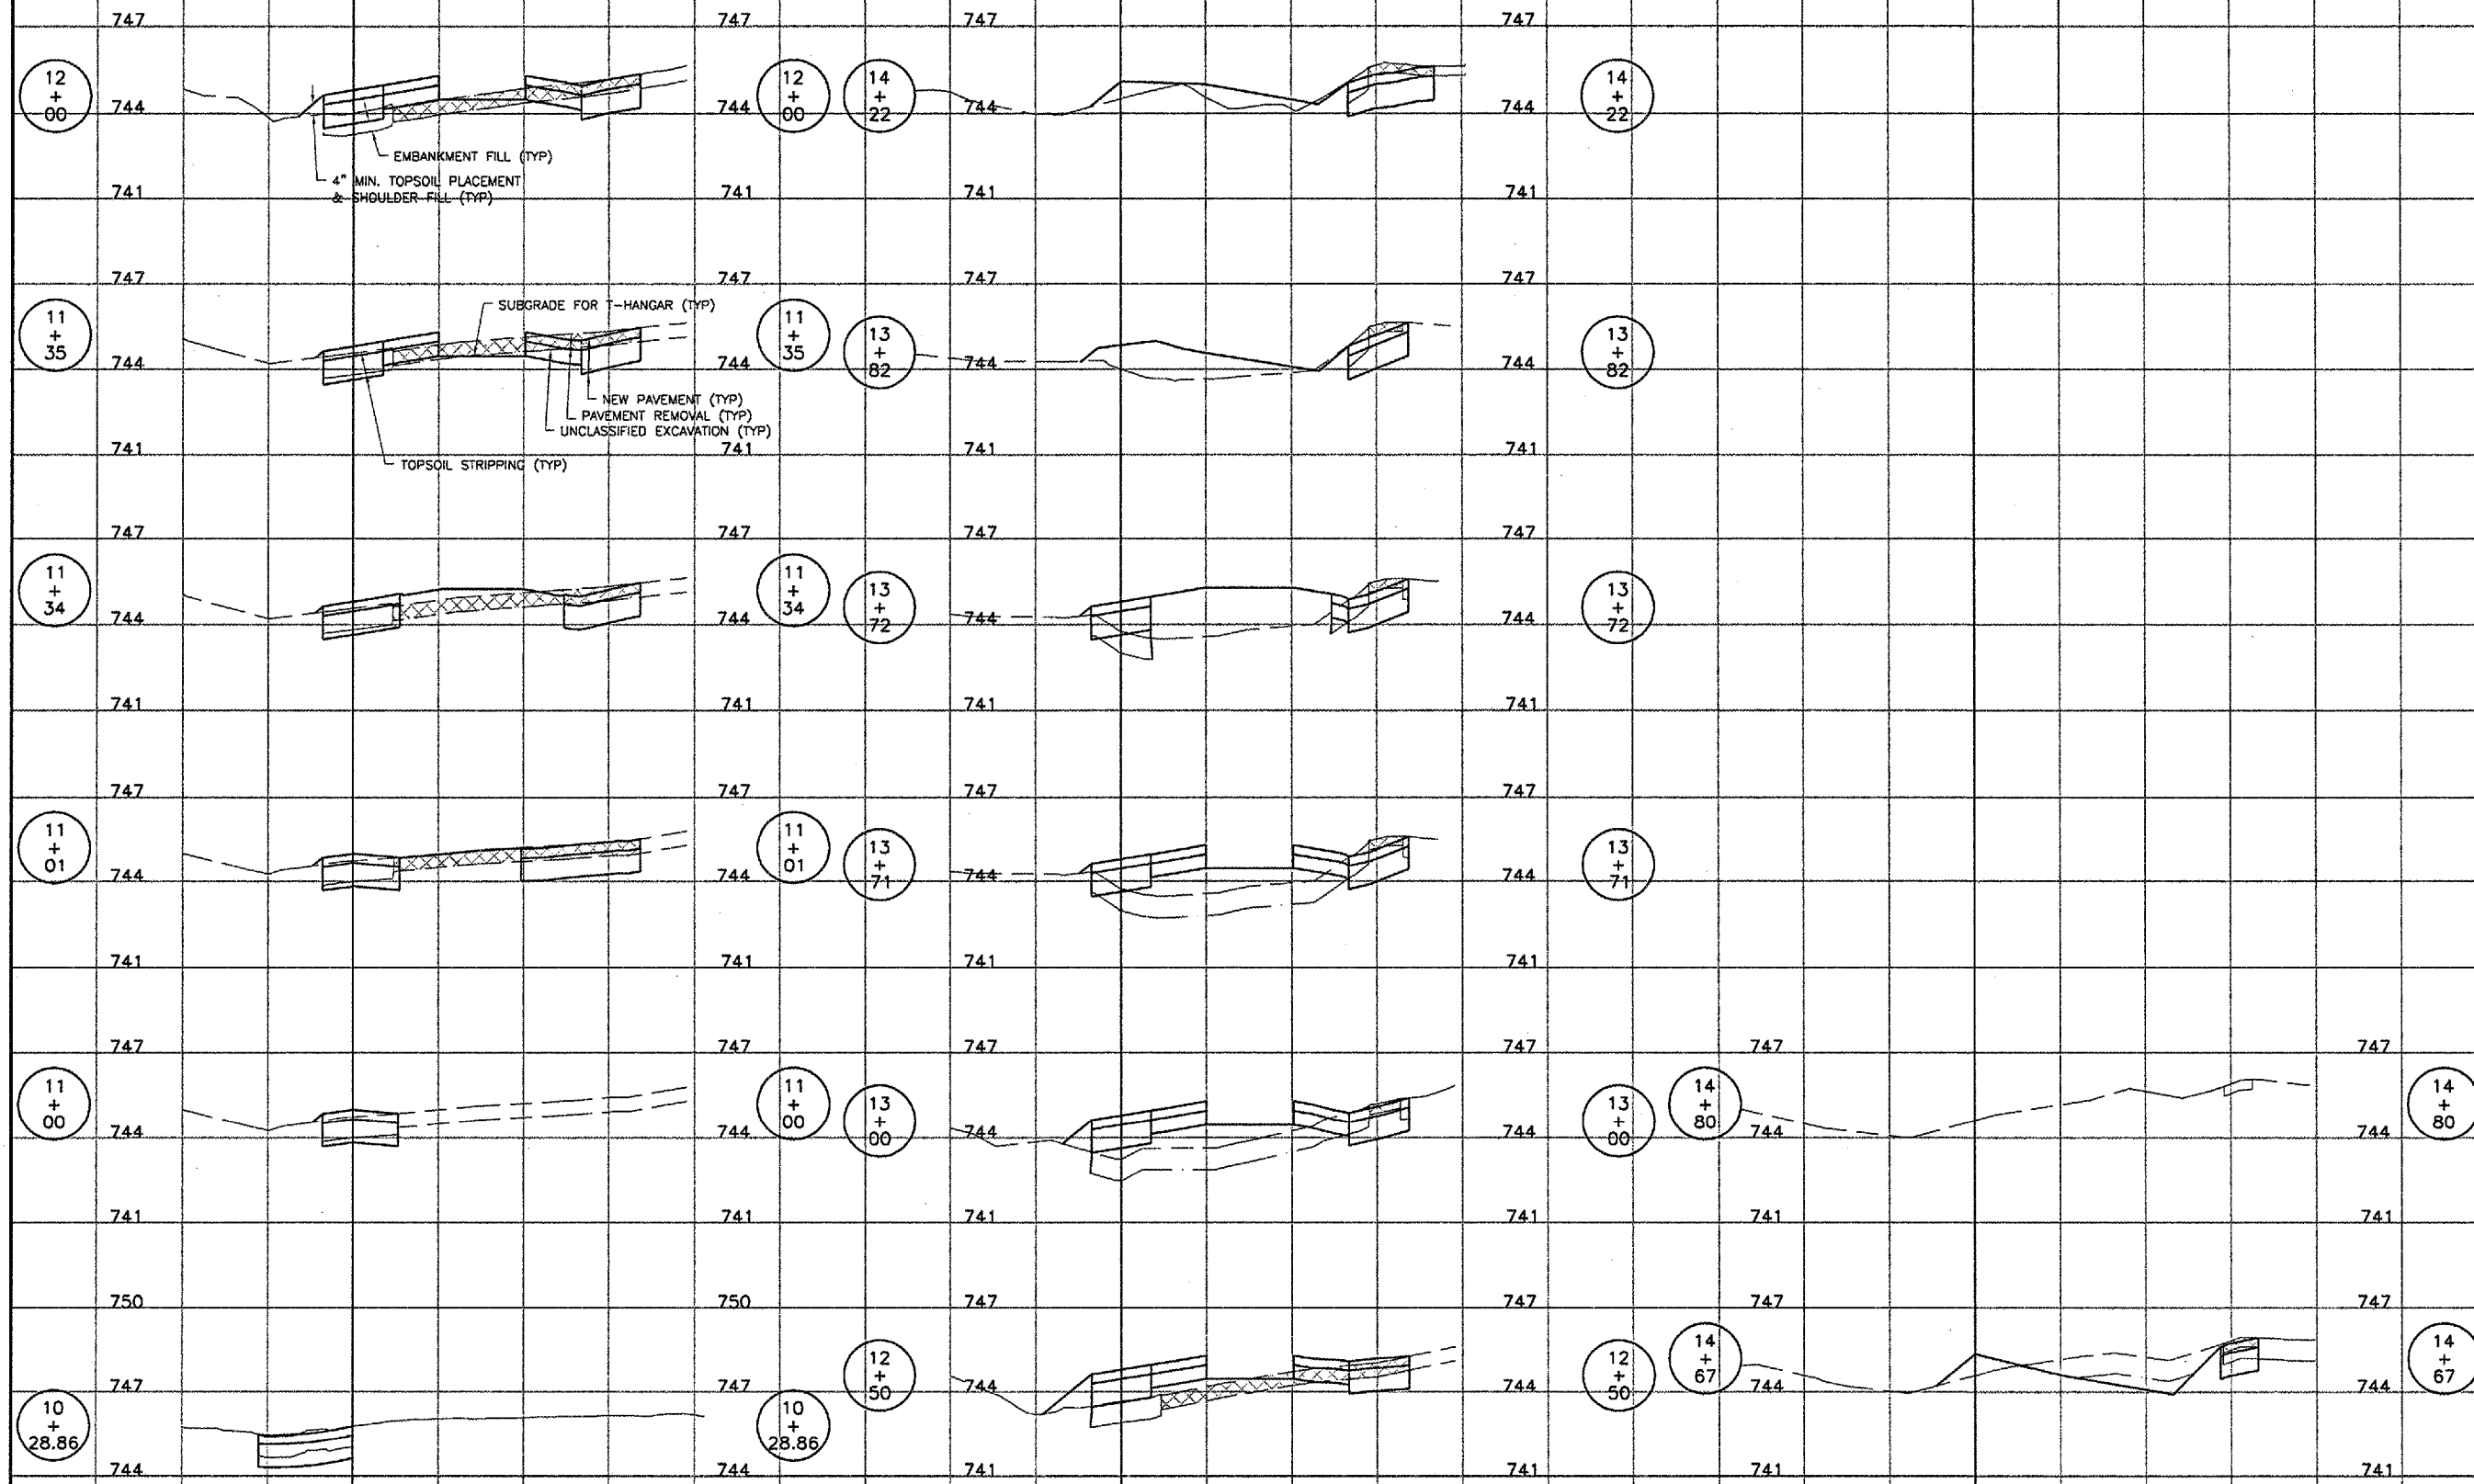

© Copyright CMT, Inc.

CMT
 CRAWFORD, MURPHY & TILLY, INC.
 CONSULTING ENGINEERS
 License No. 04-000613

DESIGN BY:	MJS
DRAWN BY:	MJS
CHECKED BY:	MJS
APPROVED BY:	
DATE:	11/16/2006
JOB No:	0505906
A.I.P. PROJECT:	3-17-0016-23
IL PROJ:	0505906
SHEET 16 OF 17 SHEETS	