


INDEX OF SHEETS:

- 1 COVER SHEET
- 2 GENERAL NOTES
- 3 SUMMARY OF QUANTITIES
- 4-6 LOCATION MAP
- 7-14 SCHEDULE OF QUANTITIES
- 15 HERBICIDE DOSAGE CHART

STANDARDS

- | | |
|-----------|-----------|
| 701001-02 | 701301-04 |
| 701006-05 | 701311-03 |
| 701011-04 | 701426-09 |
| 701101-05 | 701428-01 |
| 701106-02 | 701901-07 |

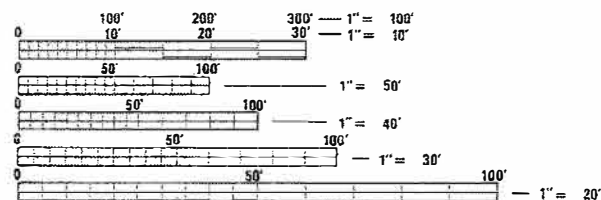

FULL SIZE PLANS HAVE BEEN PREPARED USING STANDARD ENGINEERING SCALES. REDUCED SIZED PLANS WILL NOT CONFORM TO STANDARD SCALES. IN MAKING MEASUREMENTS ON REDUCED PLANS, THE ABOVE SCALES MAY BE USED.

J.U.I.E.
JOINT UTILITY LOCATION INFORMATION FOR EXCAVATION
1-800-892-0123
OR 811

PROJECT ENGINEER: MIKE LEWIS (309) 671-3454
PROJECT MANAGER: ELIAS ELDERZI (309) 671-3459
LANDSCAPE ARCHITECT: JIM ALWILL (309) 264-1950


CONTRACT NO. 68D90

STATE OF ILLINOIS
DEPARTMENT OF TRANSPORTATION
DIVISION OF HIGHWAYS
PROPOSED
HIGHWAY PLANS

VARIOUS ROUTE
SECTION D4 WEED SPRAYING 2018 (OR)

TYPE of IMPROVEMENT: WEED SPRAYING
VARIOUS COUNTIES

C-94-005-18

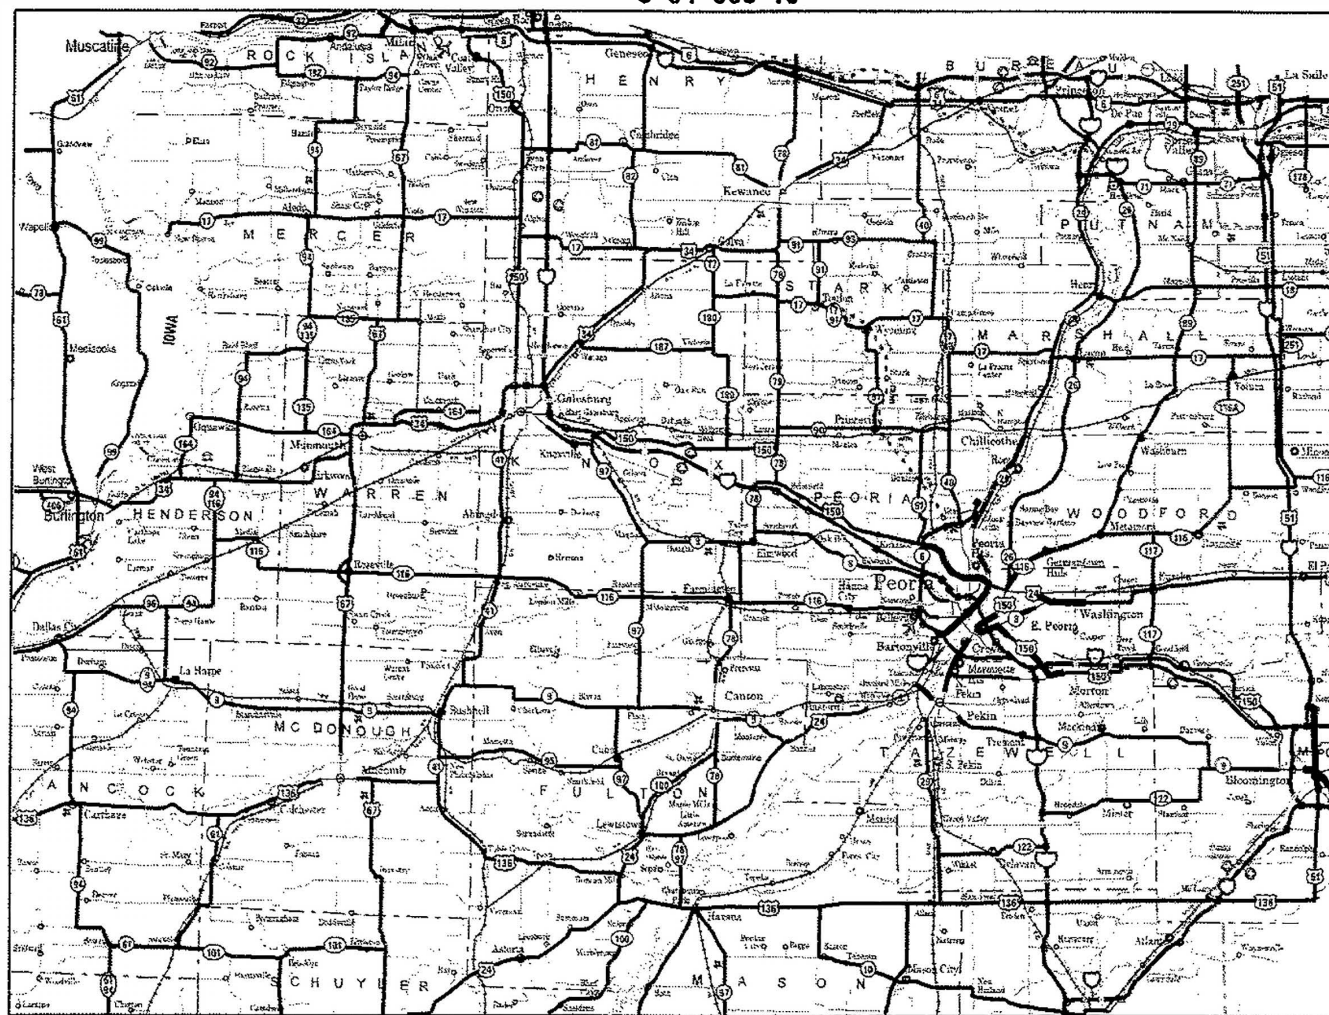

AREA TO BE SPRAYED: 3825 ACRES



IMPROVEMENT IS DISTRICT WIDE

STATE OF ILLINOIS
DEPARTMENT OF TRANSPORTATION

SUBMITTED October 23 20 17

Paula James
REGIONAL ENGINEER

NOV 30 20 17
Maurice M. Addis, PE
ENGINEER OF DESIGN AND ENVIRONMENT

NOV 30 20 17
Annele...
DIRECTOR OF PROGRAM DEVELOPMENT

PRINTED BY THE AUTHORITY
OF THE STATE OF ILLINOIS


SCHEDULE OF COMPLETION DATES



START DATE	COUNTY	COMPLETION DATE	INSPECTION DATE	COMPLETE DATE/SIGN OFF
APRIL 15, 2018	TAZEWELL CO.	APRIL 30	MAY 1-5	
MAY 1, 2018	WOODFORD CO./ MARSHALL CO.	MAY 15	MAY 16-20	
MAY 16, 2018	PEORIA CO.	MAY 30	JUNE 1-4	
JUNE 1, 2018	KNOX CO.	JUNE 15	JUNE 16-20	
JUNE 15, 2018	TIE UP LOOSE ENDS/ MISSED SPOTS	JUNE 30	JUNE 25-29	

NO SPRAY AREAS

- I-155 MM 22-29 NB & SB with Exceptions Listed in Plans
- I-474 MM 12 (NR) Overpass
- I-74 MM 85 WB/EB Perennial Bed and Under High Tension Power Lines
- I-74 MM 62 WB (See Map)
- I-74 MM 58 WB Perennial Bed
- I-74 MM 92.5-93 Downtown Peoria Planting
- IL 6 EXIT 6 NW/SW Quad Centers

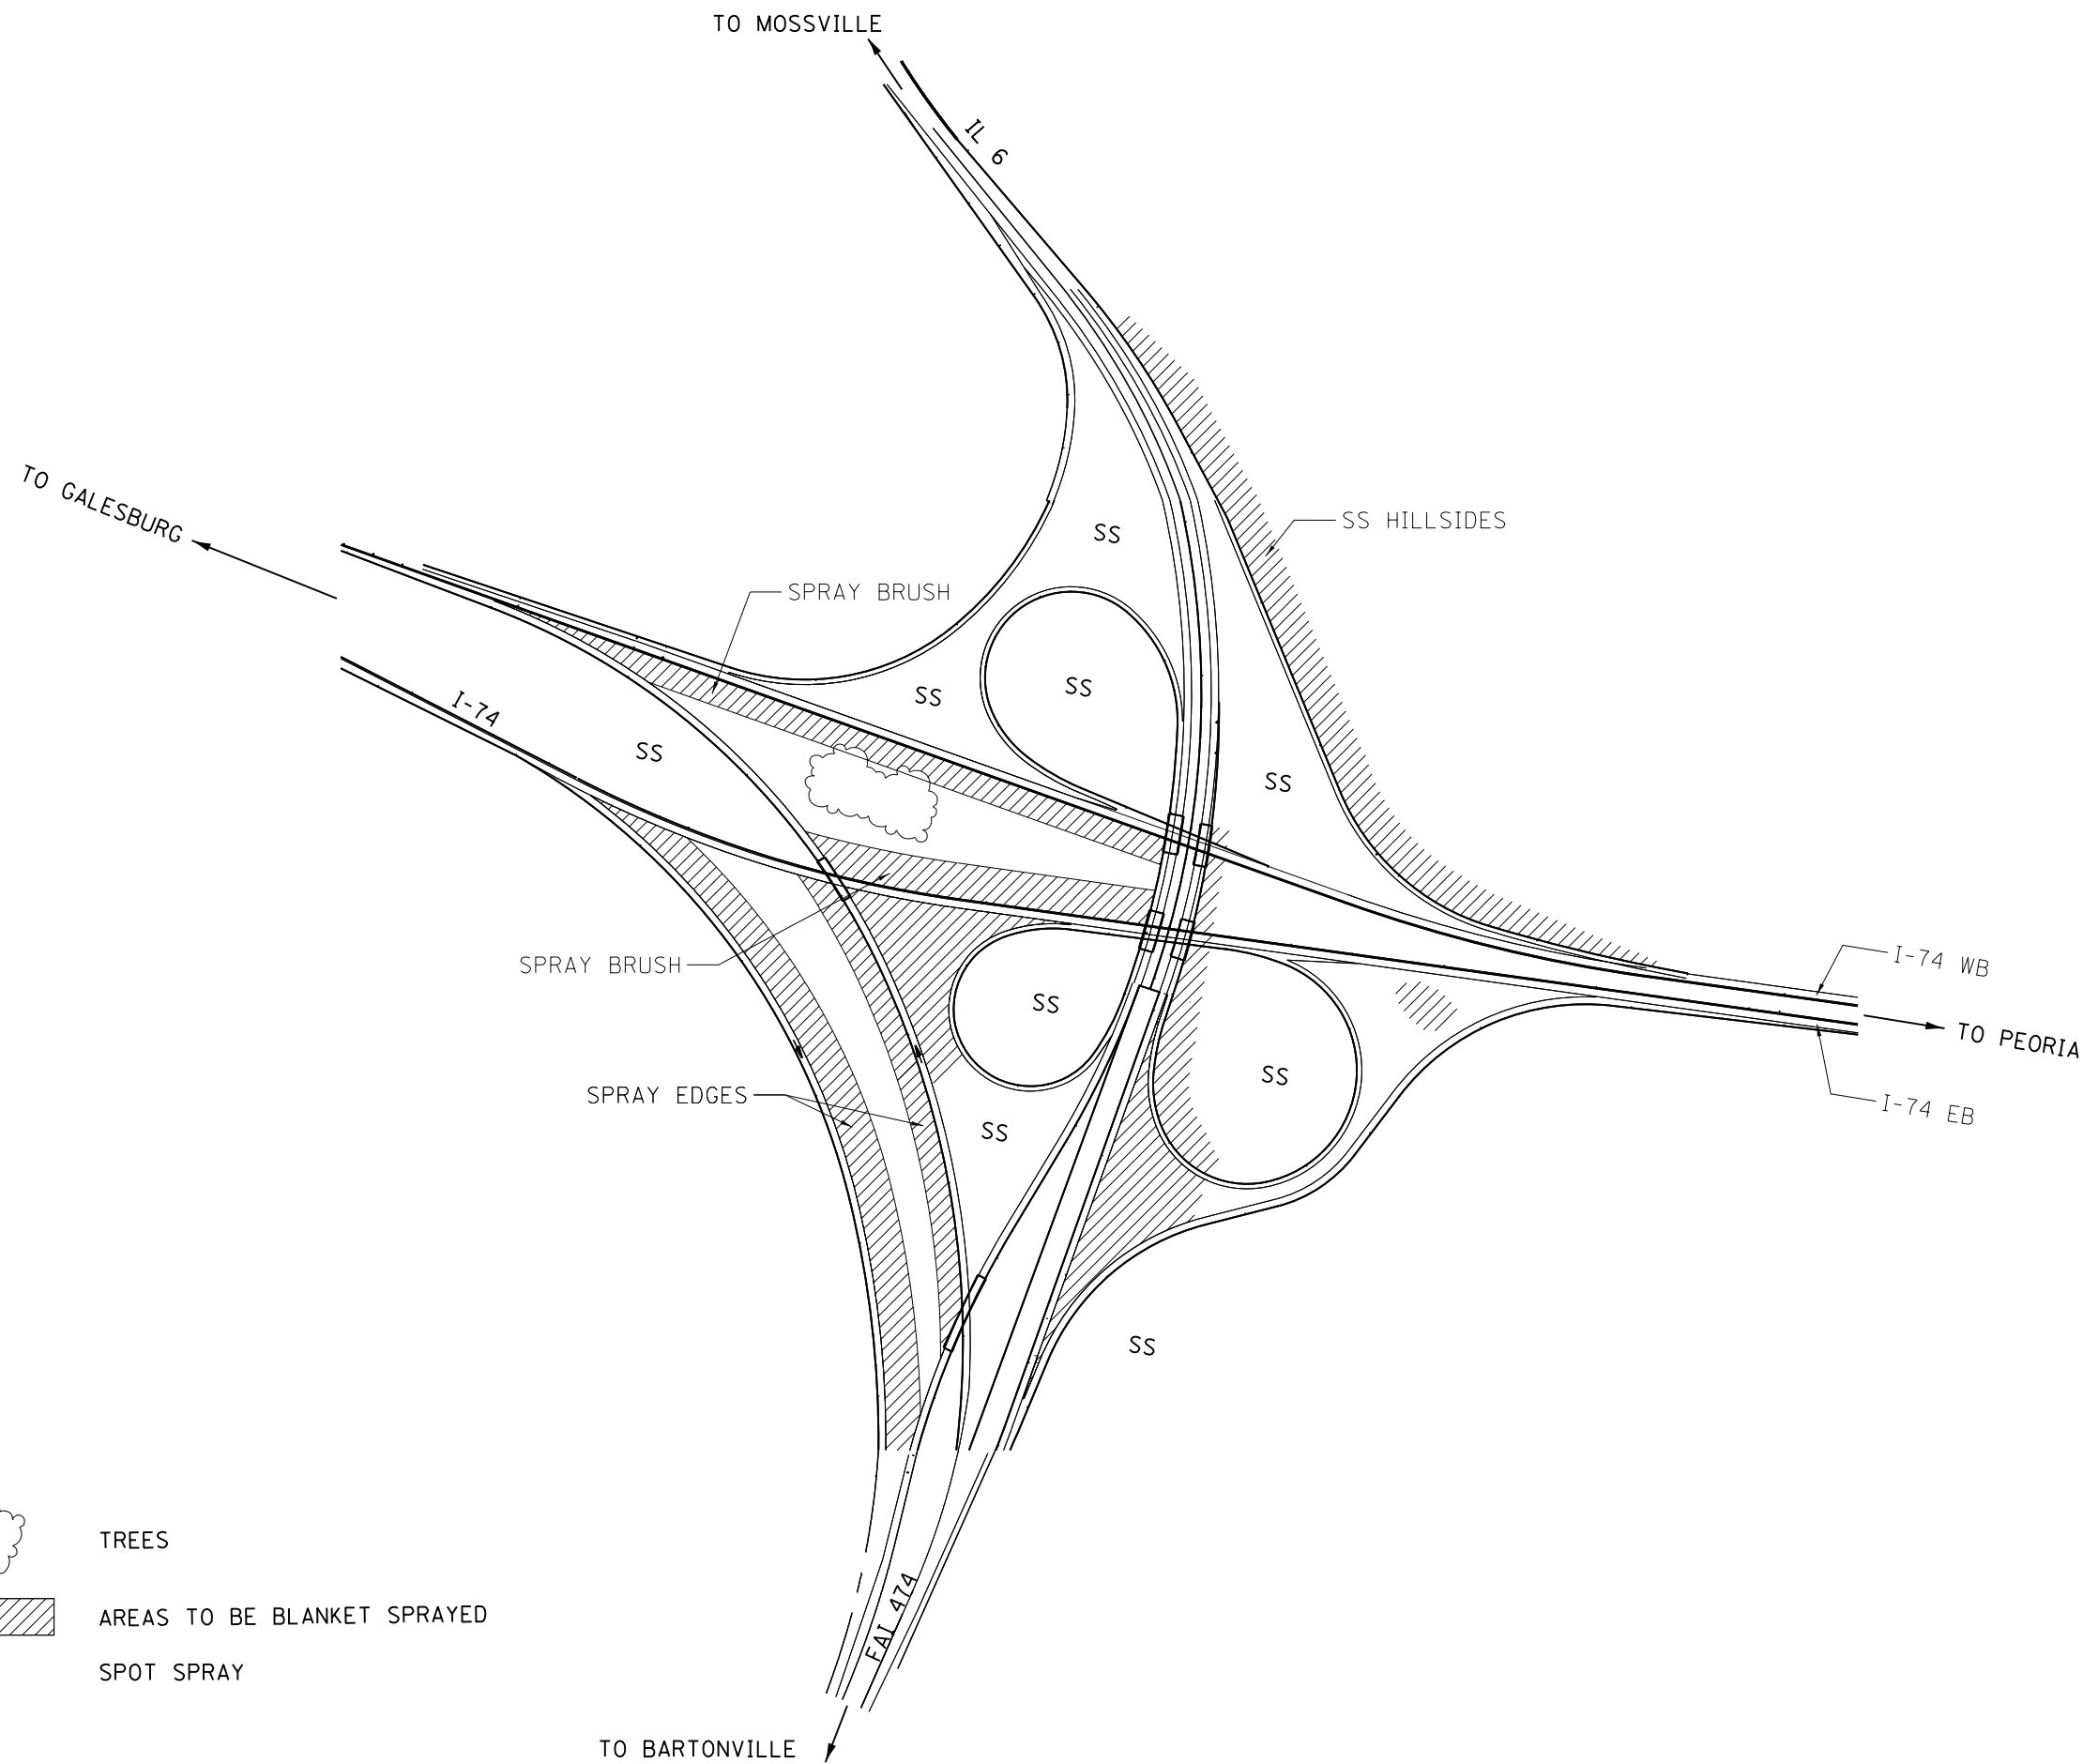FILE NAME =	USER NAME = aubreyg	DESIGNED -	REVISED -	STATE OF ILLINOIS DEPARTMENT OF TRANSPORTATION	GENERAL NOTES	F.A.P. RTE.	SECTION	COUNTY	TOTAL SHEETS	SHEET NO.
C:\Users\aubreyg\Desktop\68098\468D98-CADD.dgn	DRAWN -	REVISED -	04 WEED SPRAYING 2018 (OR)			VARIOUS	15	2		
PLOT SCALE = 100.0000' / 1" =	CHECKED -	REVISED -	CONTRACT NO. 68D90							
PLOT DATE = 10/20/2017	DATE -	REVISED -	ILLINOIS FED. AID PROJECT							



-  TREES
-  AREAS TO BE BLANKET SPRAYED
- SS SPOT SPRAY

NOT TO SCALE


FILE NAME =	USER NAME = aubreys	DESIGNED -	REVISED -
C:\Users\aubreys\Desktop\68090\468090-CADD.dgn		DRAWN -	REVISED -
Default	PLOT SCALE = 100.0000' / in.	CHECKED -	REVISED -
	PLOT DATE = 10/20/2017	DATE -	REVISED -


**STATE OF ILLINOIS
DEPARTMENT OF TRANSPORTATION**

**LOCATION MAP
I-74, I-474, IL 6 INTERCHANGE**

SCALE: SHEET OF SHEETS STA. TO STA.

F.A.P. RTE.	SECTION	COUNTY	TOTAL SHEETS	SHEET NO.
VAR. 04 WEED SPRAYING 2018 (OR)		VARIOUS	15	4
CONTRACT NO. 68090			ILLINOIS FED. AID PROJECT	

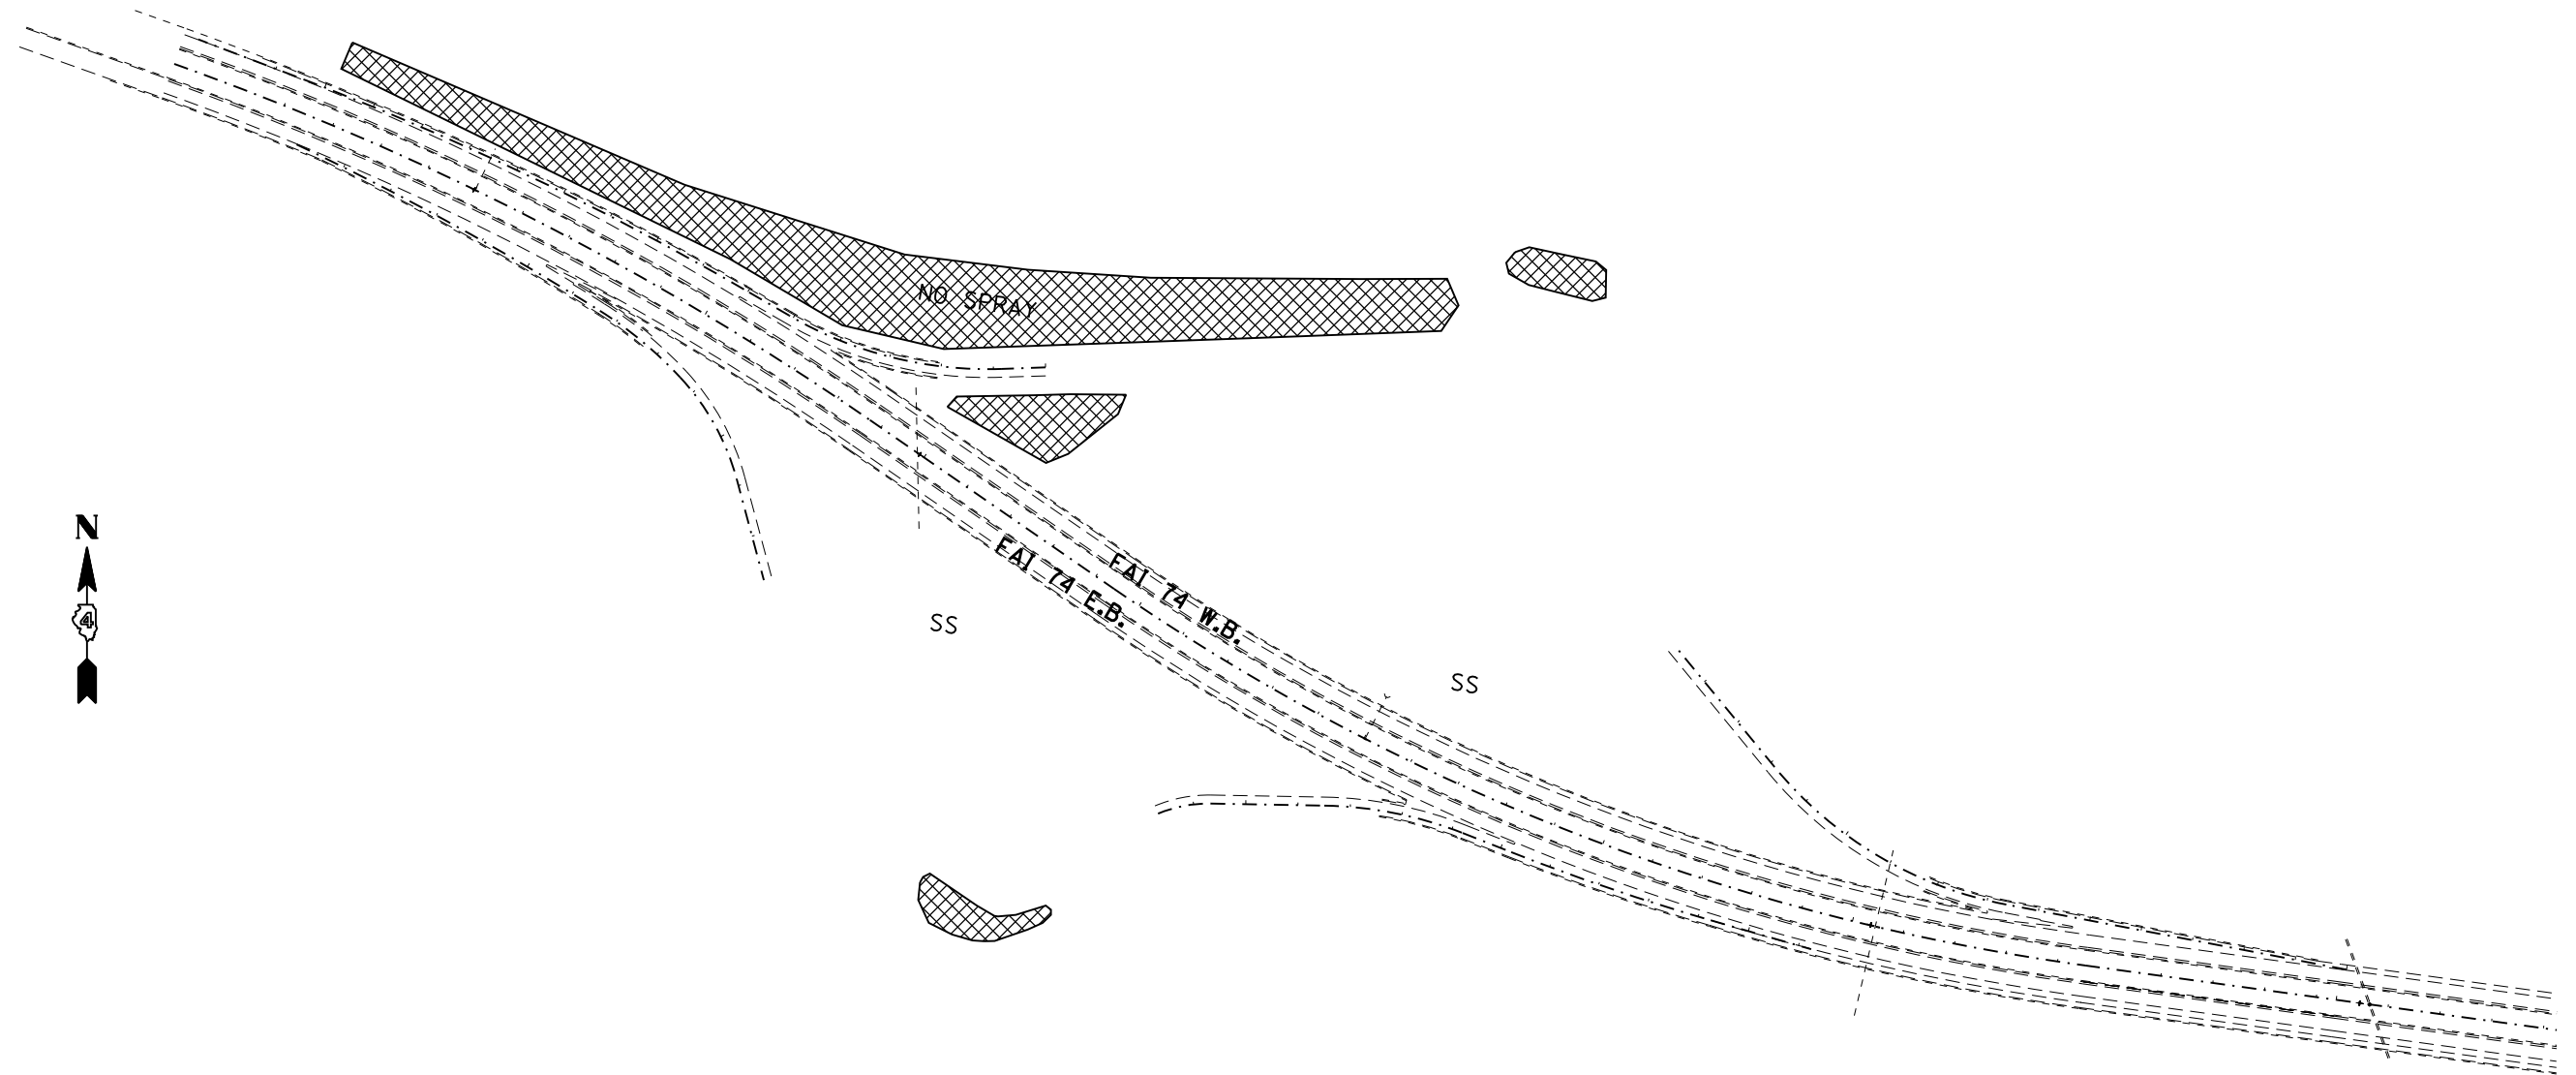

SS SPOT SPRAY
 DO NOT SPRAY IN THESE FOUR AREAS


FILE NAME =	USER NAME = aubreys	DESIGNED -	REVISED -
C:\Users\aubreys\Desktop\68090\468090-CADD.dgn		DRAWN -	REVISED -
Default	PLOT SCALE = 100.0000' / in.	CHECKED -	REVISED -
	PLOT DATE = 10/20/2017	DATE -	REVISED -

**STATE OF ILLINOIS
DEPARTMENT OF TRANSPORTATION**

**LOCATION MAP
I-74 SPOON RIVER REST AREA**

SCALE: SHEET OF SHEETS STA. TO STA.

F.A.P. RTE.	SECTION	COUNTY	TOTAL SHEETS	SHEET NO.
VAR. D4 WEED SPRAYING 2018 (OR)		VARIOUS	15	5
ILLINOIS FED. AID PROJECT			CONTRACT NO. 68090	

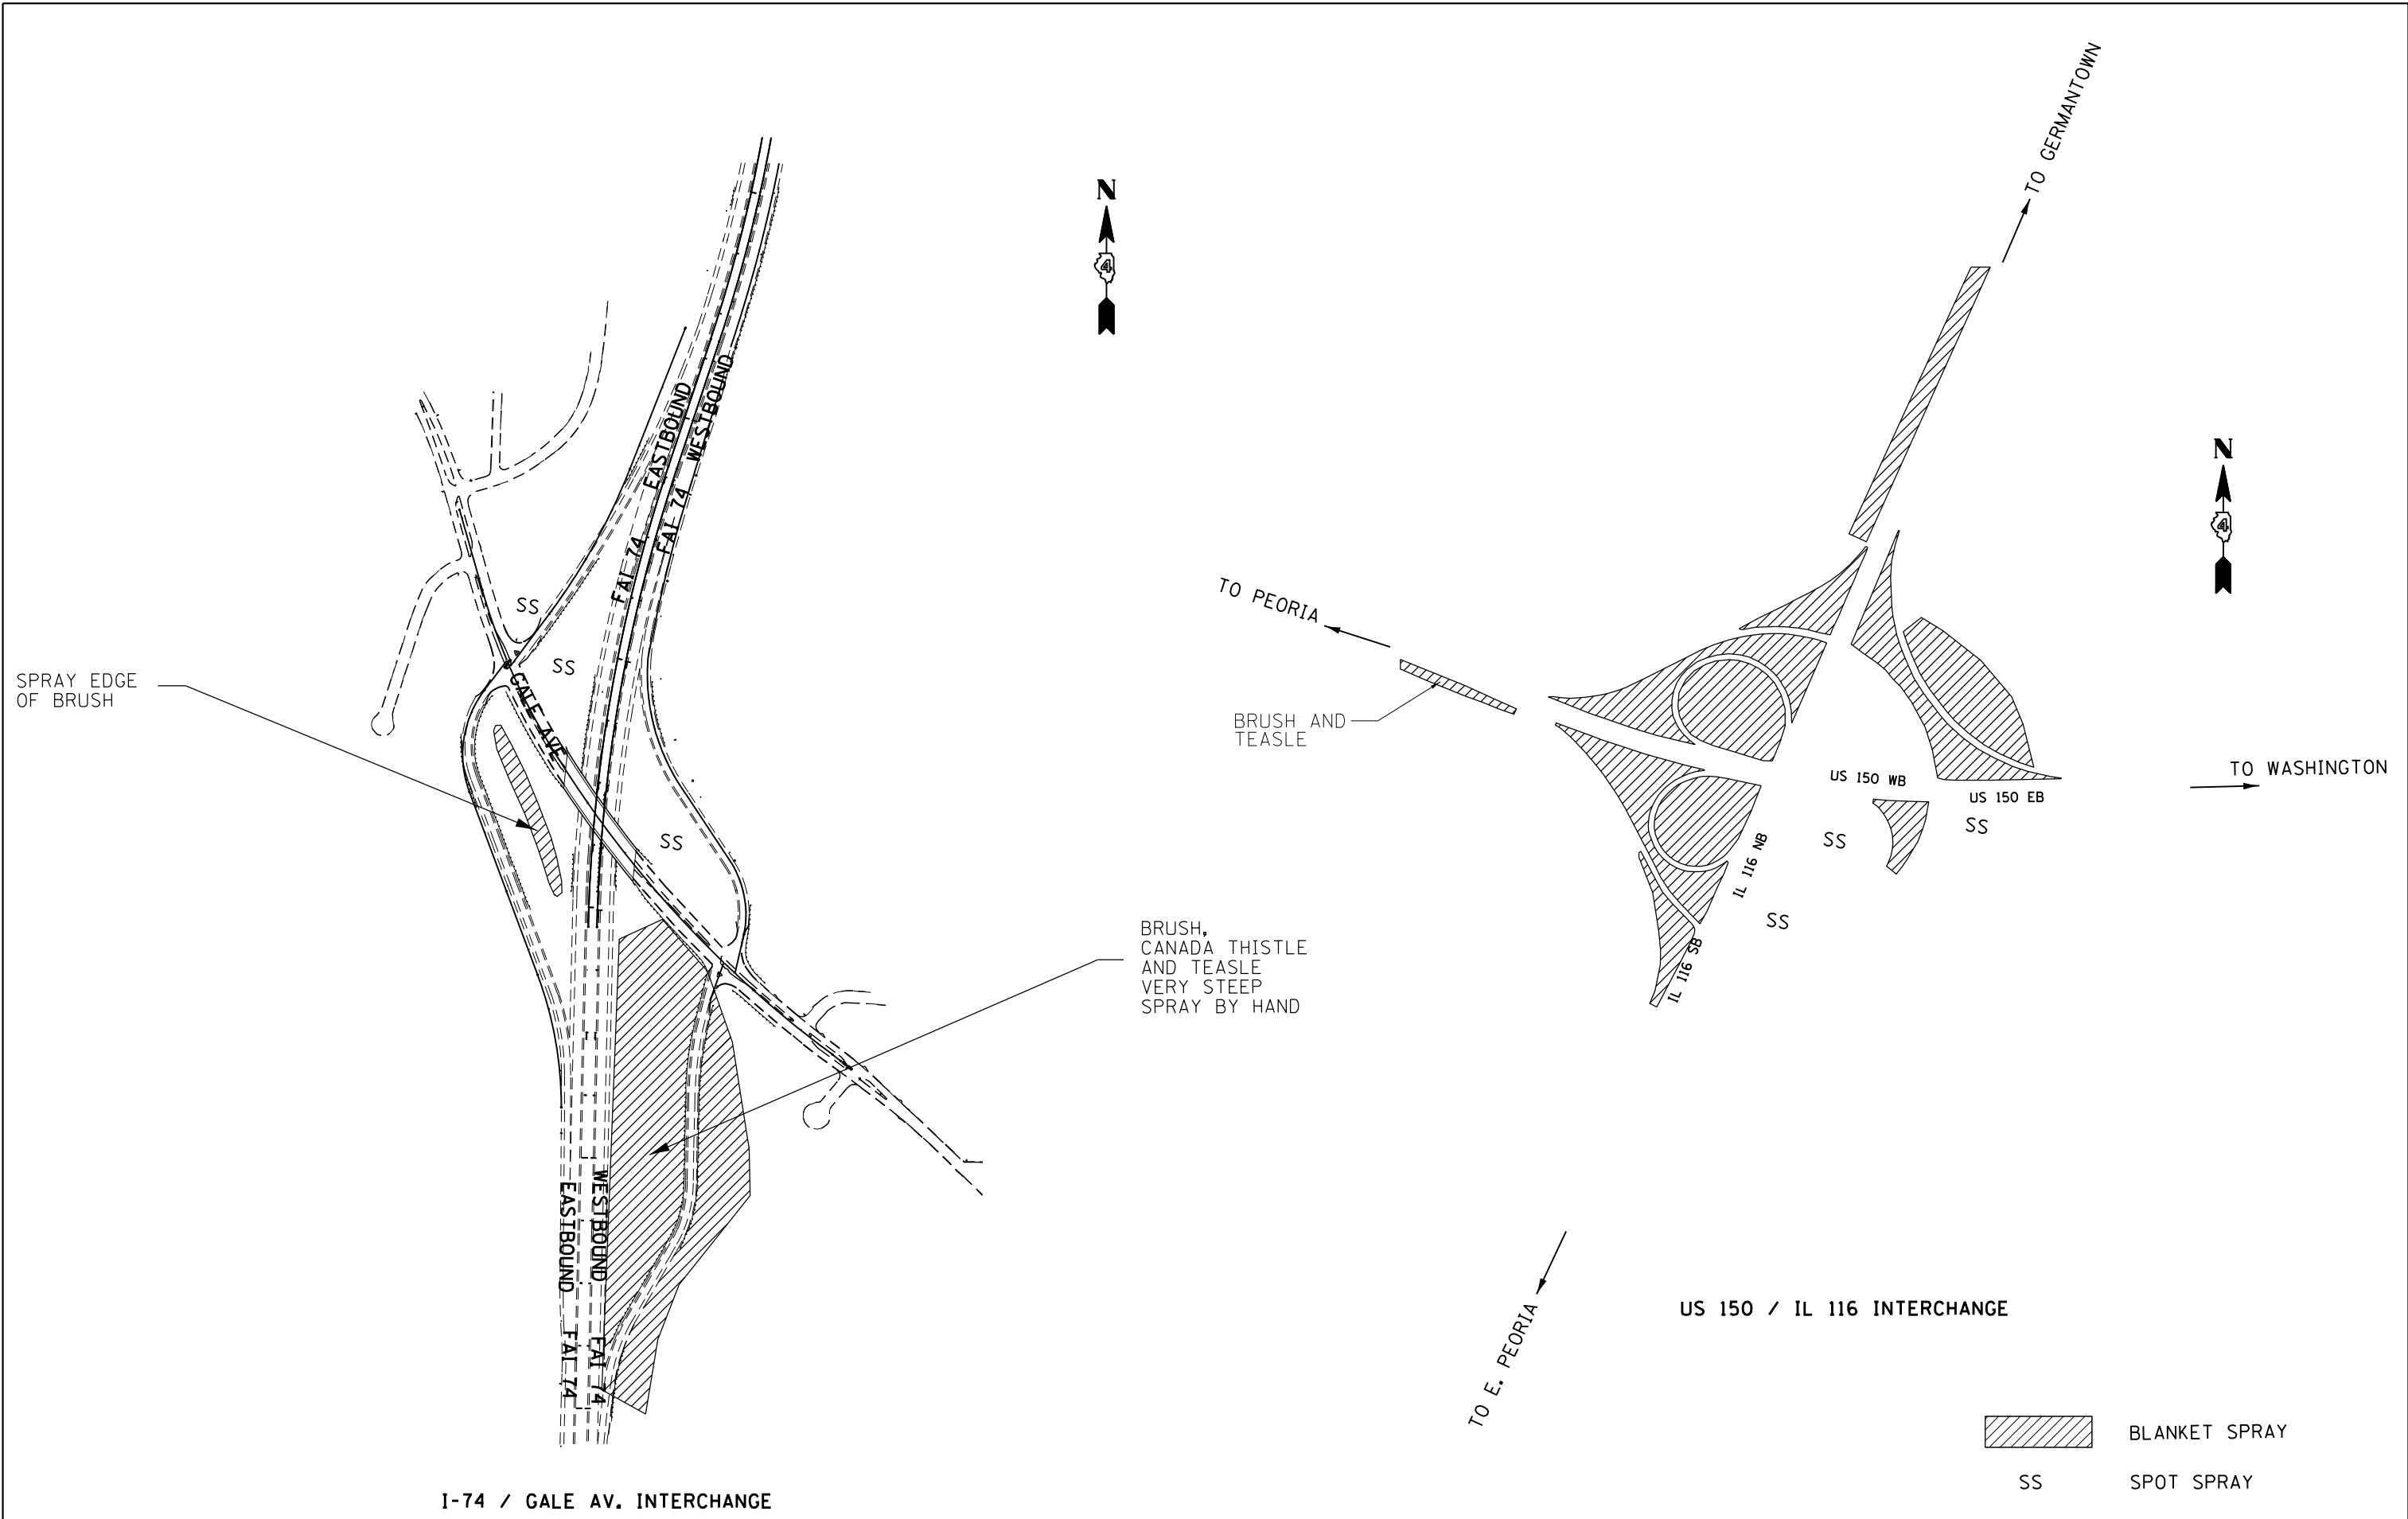

I-74 / GALE AV. INTERCHANGE

FILE NAME =	USER NAME = aubreys	DESIGNED -	REVISED -
C:\Users\aubreys\Desktop\68090\468090-CADD.dgn		DRAWN -	REVISED -
Default	PLOT SCALE = 100.0000' / in.	CHECKED -	REVISED -
	PLOT DATE = 10/20/2017	DATE -	REVISED -

**STATE OF ILLINOIS
DEPARTMENT OF TRANSPORTATION**

**LOCATION MAP
I-74 / GALE AV. AND US 150 / IL 116 INTERCHANGES**

F.A.P. RTE.	SECTION	COUNTY	TOTAL SHEETS	SHEET NO.
VAR. 04 WEED SPRAYING 2018 (OR)		VARIOUS	15	6
CONTRACT NO. 68090				
ILLINOIS FED. AID PROJECT				

SCALE: SHEET OF SHEETS STA. TO STA.

ROUTE	TEAM SECTION	LOCATION	COUNTY	APPROX. MILES	APPROX. ACRES		APPROX. OUNCES		NOTES
					ON-RD. *	OFF-RD.	ON-RD. *	OFF-RD.	
US 24	441	US 24	Washington Bypass to 5 Mi. W of IL 117	TAZEWELL	15		10	60	SS, PR ** ++
US 24	441	WB US 24	RR Br. To Tazewell Co. Line	TAZEWELL			3	18	SS, PR ** ++
US 24	441	WB US 24	Tazewell Co. Line to Dee-Mack Rd.	TAZEWELL			5	30	SS
US 24	441	WB US 24	EW Main St.	TAZEWELL			5	30	SS
US 24	441	WB US 24	E of Nofsinger Rd.	TAZEWELL			3	18	SS
US 24	441	WB US 24	0.5 Mi. W of Cummings	TAZEWELL			2	12	SS
US 24	441	WB US 24	Cummings to Spring Creek	TAZEWELL			2	12	SS
US 24	441	WB US 24	Bus. Rtes. 8/24 (and overpass)	TAZEWELL			30	180	SS/BS(Heavy)
BUS. 24/8	441	SB BUS. 24	McClugage Rd.	TAZEWELL			20	120	BS
24/8	441	Washington RD.	School St. to N.Cummnings Ln.	TAZEWELL			40	240	BS
US 24	441	WB US 24	Rt. 8 to Grange Rd.	TAZEWELL			10	70	SS, CANADA THSL
US 24	441	EB US 24	US 150 to I.C.C.	TAZEWELL			40	240	SS
US 24	441	EB US 24	College Dr. to Rt. 8	TAZEWELL			10	12	SS
US 24	441	EB US 24	Rt. 8 to Spring Creek Rd.	TAZEWELL			5	30	SS
US 24	441	EB US 24	Spring Creek Rd. to Cummings	TAZEWELL			10	60	SS
US 24	441	EB US 24	Cummings to Nofsinger	TAZEWELL			5	30	SS
US 24	441	EB US 24	Nofsinger to Main St.	TAZEWELL			10	60	SS, PR ++
US 24	441	EB US 24	Main to Dieble	TAZEWELL			10	60	SS, PR ++
US 24	441	EB US 24	Dieble to Dee-Mack	TAZEWELL			10	60	SS, PR ++
US 24	441	EB US 24	Woodford Co. Line to Cruger Rd.	TAZEWELL			5	30	SS, PR ++
US 24	441	150 /116	Interchange US 150 /IL 116	TAZEWELL	Brush		80	480	BS, TSL, THSL
I-155	441		At I-74 MM 100	TAZEWELL			110	660	SS
I-155	441		MM 31.5 SB	TAZEWELL			1	6	SS
I-155	441		At MM 31 Exit	TAZEWELL			20	120	SS, PR
I-155	441		MM 30.9-0 SB	TAZEWELL			1	6	SS
I-155	441		MM 28 Exit	TAZEWELL			5	30	SS
I-155	441		MM 27.5-26.1 SB	TAZEWELL			1	6	SS
I-155	441		At MM 25 Exit	TAZEWELL			5	30	SS
I-155	441		MM 24.5-22.5 SB	TAZEWELL			1	6	SS, PR
SUB-TOTAL								2716	

Symbol Notes

** Area has very good prairie planting. Spot spray teasle colonies and individual sprouts only. Absolutely NO blanket spray

LEGEND

- | | |
|--|---|
| SS = Spot Spraying | NS = No Spray |
| BR = Brush | Wet = Area is Seasonally Wet |
| BS = Blanket Spraying | PR = Prairie - Consult with R.E. |
| SS* = May Require Hand Spray/Back Pack | Edges = Spray mowed edge only & consult with R.E. |
| TSL = Teasle | Heavy = Heavy Infestation |
| THSL = Thistle | SRRA = Spoon River Rest Area |
| CV = Crown Vetch | STP = Steep Hillside |
| FL = Fence Line | (*) = For Information Only |
| (+ +) = Engineer must be present during spray operations | |

Notes:

1. Areas not accessible by spraying will be hand-sprayed with spray gun reaching at least 125 feet.
2. Approximate acres of hand-spraying equals 25 acres.
3. Spray rigs shall be equipped with high-flotation tires to access soft infields.
4. Non-working equipment shall be repaired immediately with no additional time allotted to the contractor for repairs.
5. Spray operators shall keep a copy of contract spray locations in the rig at all times.

ROUTE	TEAM SECTION	LOCATION	COUNTY	APPROX. MILES	APPROX. ACRES		APPROX. OUNCES		NOTES
					ON-RD. *	OFF-RD.	ON-RD. *	OFF-RD.	
I-155	441	<i>DO NOT BLANKET SPRAY</i>	At MM 22 Exit	TAZEWELL		10		60	SS, PR, Heavy TSL
I-155	441		At MM 19 Exit	TAZEWELL		10		60	SS, PR
I-155	441		At MM 15 Exit	TAZEWELL		10		60	SS
I-155	441		At MM 10 Exit	TAZEWELL		5		30	SS
I-155	441		MM 31.5 SB	TAZEWELL		1		6	SS
I-155	441		MM 31.9 SB	TAZEWELL		1		6	SS
I-155	441		MM 30.1 SB	TAZEWELL		1		6	SS
I-155	441	<i>DO NOT BLANKET SPRAY mm30-mm22; SPOT SPRAY ONLY.</i>	MM 28.5 SB	TAZEWELL		1		6	SS
I-155	441		MM 28.0 SB	TAZEWELL		1		6	SS
I-155	441		MM 27.5-26.1 SB	TAZEWELL		1		6	SS
I-155	441		MM 25.1 SB	TAZEWELL		0.5		3	SS
I-155	441		MM 24.5 SB	TAZEWELL		0.5		3	SS
I-155	441		MM 28.8 SB	TAZEWELL		0.5		3	SS
I-155	441		MM 23.5 SB	TAZEWELL		0.5		3	SS
I-155	441		MM 23.1 SB	TAZEWELL		0.5		3	SS
I-155	441		MM 22.9 SB	TAZEWELL		0.5		3	SS
I-155	441		MM 22.5 SB	TAZEWELL		0.5		3	SS
I-155	441		MM 22.1 SB (curve)	TAZEWELL		0.5		3	SS
I-155	441		At Exit 22 (2 Quads)	TAZEWELL		15		90	
I-155	441		MM 20-19 SB	TAZEWELL		3		18	STP, SS
I-155	441		MM 19.5 SB (Mackinaw River) NB & SB	TAZEWELL		10		60	BR, SS
I-155	441		At Exit 19 SW Qd	TAZEWELL		10		60	
I-155	441	MM 18.5 SB	TAZEWELL		0.5		3	SS	
I-155	441	At Exit 17	TAZEWELL		1		6	STP, PR, SS	
I-155	441	MM 17.2 SB	TAZEWELL		2		12	SS	
I-155	441	MM 16-16.5 SB	TAZEWELL		3		18	SS	
I-155	441	MM 15-15.5 SB	TAZEWELL		5		30	SS	
I-155	441	MM 14.9-14.5 SB	TAZEWELL		5		30	SS	
I-155	441	MM 13-13.5 SB	TAZEWELL		2.5		15	SS	
I-155	441	MM 12-12.6 SB	TAZEWELL		2.5		15	SS, FL	
I-155	441	MM 11-11.5 SB	TAZEWELL		1		6	SS	
I-155	441	At Exit 10 NEQd	TAZEWELL		4		24	SS	
I-155	441	MM 10.1 NB Ramp sides	TAZEWELL		3		18	SS, FL	
SUB-TOTAL								675	

LEGEND

SS = Spot Spraying NS = No Spray
BR = Brush Wet = Area is Seasonally Wet
BS = Blanket Spraying PR = Prairie - Consult with R.E.
SS* = May Require Hand Spray/Back Pack Edges = Spray mowed edge only & consult with R.E.
TSL = Teasle Heavy = Heavy Infestation
THSL = Thistle SRRA = Spoon River Rest Area
CV = Crown Vetch STP = Steep Hillside
FL = Fence Line (*) = For Information Only
(+ +) = Engineer must be present during spray operations

- Notes:**
1. Areas not accessible by spraying will be hand-sprayed with spray gun reaching at least 125 feet.
 2. Approximate acres of hand-spraying equals 25 acres.
 3. Spray rigs shall be equipped with high-flotation tires to access soft infields.
 4. Non-working equipment shall be repaired immediately with no additional time allotted to the contractor for repairs.
 5. Spray operators shall keep a copy of contract spray locations in the rig at all times.

ROUTE	TEAM SECTION	LOCATION	COUNTY	APPROX. MILES	APPROX. ACRES		APPROX. OUNCES		NOTES
					ON-RD. *	OFF-RD.	ON-RD. *	OFF-RD.	
I-155	441	MM 10.2-10.7 NB	TAZEWELL			5		30	SS
I-155	441	MM 11.5-11.8 NB	TAZEWELL			3		18	SS
I-155	441	MM 12-14.9 NB (14,5)	TAZEWELL			10		60	SS
I-155	441	MM 15-16 NB (15,9)	TAZEWELL	1		10		60	SS
I-155	441	MM 16.1-17 NB	TAZEWELL	1		5		30	SS
I-155	441	MM 18-19 NB (Edges and Fence)	TAZEWELL	1		10		60	SS, FL
I-155	441	MM 19.1-20 NB (Fenceline)	TAZEWELL	1		15		90	SS
I-155	441	At Exit 19 SE/NE Quads	TAZEWELL			20		120	
I-155	441	At Exit 22 (4 Quads)	TAZEWELL			15		90	Heavy TSL
I-155	441	MM 20-22 NB	TAZEWELL	2		1		6	SS, FL
I-155	441	MM 22.5-25.1 NB	TAZEWELL	3					NBS
I-155	441	MM 26-27.9 NB	TAZEWELL	2					No Spray
I-155	441	At Exit 25	TAZEWELL			1		6	SS
I-155	441	At Exit 28	TAZEWELL			10		60	SS
I-155	441	At Exit 29	TAZEWELL			10		60	STP, SS
I-155	441	At Exit 30 & 31	TAZEWELL			2		12	SS
I-155	441	MM 30.1-30.9 NB	TAZEWELL	1		20		120	BS EXIT
I-155	441	BIRCH WOOD EXIT INFIELD	TAZEWELL	1		5		30	BS
I-155	441	MM 31 Entrance Ramp, MM 32	TAZEWELL			40		240	SS
IL 117	441	IL 117 NB	WOODFORD			1		6	SS
IL 117	441	IL 117 NB	WOODFORD			0.5		3	SS
I-155	441	MM 10-22 ; 29-32 (Median)	TAZEWELL	22		150		900	SS, Median, *
I-74	441	I-74	MM 94 (Underpass) East Peoria**	TAZEWELL	Underpasses to Cedar	2		12	SS, THSL
I-74	441	I-74	MM 94/At Exit 94	TAZEWELL		10		60	SS
I-74	441	I-74	MM 94/Exit 94	TAZEWELL	Behind Jersey Walls	3		18	SS
I-74	441	I-74	MM 95-96***	TAZEWELL		20		120	BS
I-74	441	I-74	MM 96 Exit 96 (Infield)	TAZEWELL	Exit Infield	8		48	Infield Exit
I-74	441	I-74	MM 96-96.5	TAZEWELL		1		6	EDGES, BR
I-74	441	I-74	MM 98-97 EB/WB	TAZEWELL	2	5		30	SS
I-74	441	I-74	MM 98 Pinecrest exit	TAZEWELL		10		60	Ramps, FL
I-74	441	I-74	MM 98-99	TAZEWELL	1	1		6	SS
I-74	441	I-74	MM 100 NS N of Ramps	TAZEWELL		40		240	Wet
I-74	441	I-74	MM 99-101	TAZEWELL		100		600	SS
I-74	441	I-74	IL 8 Exit ex 95/96	TAZEWELL		5		30	SS
SUB-TOTAL								3231	

Symbol Notes

- * No spray MM 22-29 (Median)
- ** Head down river on ramp to get to Camp st.
- *** Colonies of THSL and TSL /brush in front of Bass Pro and behind shop malls

LEGEND

- | | |
|--|---|
| SS = Spot Spraying | NS = No Spray |
| BR = Brush | Wet = Area is Seasonally Wet |
| BS = Blanket Spraying | PR = Prairie - Consult with R.E. |
| SS* = May Require Hand Spray/Back Pack | Edges = Spray mowed edge only & consult with R.E. |
| TSL = Teasle | Heavy = Heavy Infestation |
| THSL = Thistle | SRRA = Spoon River Rest Area |
| CV = Crown Vetch | STP = Steep Hillside |
| FL = Fence Line | (*) = For Information Only |
| (+ +) = Engineer must be present during spray operations | |

Notes:

1. Areas not accessible by spraying will be hand-sprayed with spray gun reaching at least 125 feet.
2. Approximate acres of hand-spraying equals 25 acres.
3. Spray rigs shall be equipped with high-flotation tires to access soft infields.
4. Non-working equipment shall be repaired immediately with no additional time allotted to the contractor for repairs.
5. Spray operators shall keep a copy of contract spray locations in the rig at all times.

ROUTE	TEAM SECTION	LOCATION	COUNTY	APPROX. MILES	APPROX. ACRES		APPROX. OUNCES		NOTES
					ON-RD. *	OFF-RD.	ON-RD. *	OFF-RD.	
I-74	441	I-74	MM 101 (I-155)	TAZEWELL		1		6	Edges
I-74	441	I-74	MM 102 Morton (SS)	TAZEWELL	Exit Infield	10		60	Ramps, THSL
I-74	441	I-74	MM 103-104 (Exit Infield)	TAZEWELL		1		6	SS
I-74	441	I-74	MM 104-106 (Median)	TAZEWELL	Median	1		6	SS
I-74	441	I-74	MM 112 (IL 117)	TAZEWELL	Exit Infield	8		48	Wet, Ramp
I-74	441	I-74	MM 112-120 (Median)	TAZEWELL	Median	*Heavy	10	60	Median Edges
I-74	441	I-74	MM 120 (Ramps/Infield)	TAZEWELL		20		120	STP
I-74	441	I-74	MM 95-120 (EB/WB)	TAZEWELL	25	15		90	SS
I-74	441	I-74	MM 118-114 WB (S of Lagoon)	TAZEWELL		15		90	
I-74	441	I-74	MM 112-108 WB	TAZEWELL		5		30	SS
I-474	441	I-474	MM 15- MM 2 (Median)	TAZEWELL	6	100		600	SS
I-474	441	I-474	MM 15 (Infields)	TAZEWELL	Infields	8		48	Wet, STP
I-474	441	I-474	MM 13-9 WB	TAZEWELL	4	3		18	
I-474	441	I-474	MM 12 (NR Overpass)	TAZEWELL		4		24	NS, SS
I-474	441	I-474	MM 9.9-14.5	TAZEWELL	5	5		30	
I-474	441	I-474	MM 9.5 NS	TAZEWELL		2		12	STP
I-474	441	I-474	Exit 9	TAZEWELL		5		30	STP, Wet
I-474	432	I-474	MM 7-8.25	PEORIA	1.25	10		60	
I-474	432	I-474	MM 8.5-6 (Median Shoulders)	PEORIA	2.5	5		30	Med. Shldr.
I-474	432	I-474	MM 7-6 WB	PEORIA	1	10		60	
I-474	432	I-474	Exit 6**	PEORIA		20		120	Wet, SS, PR
I-474	432	I-474	MM 3.9-4	PEORIA	0.1	1		6	
I-474	432	I-474	Exit 5	PEORIA		24		144	
I-474	432	I-474	Exit 3	PEORIA		20		120	
I-474	432	I-474	MM 1.5-3 EB/WB	PEORIA	4	10		60	
I-474	432	I-474	MM 0-8.25	PEORIA	8.25	5		30	
I-474	432	I-474	I-74 Infields	PEORIA		10		60	STP
I-474	432	I-474	Median IL River to I-74	PEORIA	7	100		600	SS
IL 91	432	IL 91	1 Mi. N of Orange Prairie Rd.	PEORIA	1	60		360	SS
IL 8	432	IL 8	IL 116 - IL 78	PEORIA	34	100		600	SS, STP
IL 116	432	IL 116	I-474 - Hanna City	PEORIA	12	70		420	SS
SUB-TOTAL								3948	

Symbol Notes

** Very good prairie NW quadrant. Spray TSL colonies only. No blanket spray

LEGEND

- | | |
|--|---|
| SS = Spot Spraying | NS = No Spray |
| BR = Brush | Wet = Area is Seasonally Wet |
| BS = Blanket Spraying | PR = Prairie - Consult with R.E. |
| SS* = May Require Hand Spray/Back Pack | Edges = Spray mowed edge only & consult with R.E. |
| TSL = Teasle | Heavy = Heavy Infestation |
| THSL = Thistle | SRRA = Spoon River Rest Area |
| CV = Crown Vetch | STP = Steep Hillside |
| FL = Fence Line | (*) = For Information Only |
| (+ +) = Engineer must be present during spray operations | |

Notes:

1. Areas not accessible by spraying will be hand-sprayed with spray gun reaching at least 125 feet.
2. Approximate acres of hand-spraying equals 25 acres.
3. Spray rigs shall be equipped with high-flotation tires to access soft infields.
4. Non-working equipment shall be repaired immediately with no additional time allotted to the contractor for repairs.
5. Spray operators shall keep a copy of contract spray locations in the rig at all times.

ROUTE	TEAM SECTION	LOCATION	COUNTY	APPROX. MILES	APPROX. ACRES		APPROX. OUNCES		NOTES
					ON-RD. *	OFF-RD.	ON-RD. *	OFF-RD.	
IL 6	432	IL 61-74				60		360	STP, SS
IL 6	432	IL 6		5		5		30	SS
IL 6 SB	432	IL 6 SB				1		6	SS
IL 6 SB	432	IL 6 SB				1		6	SS
IL 6 SB	432	IL 6 SB				1		6	SS
IL 6 SB	432	IL 6 SB				10		60	SS
IL 6 SB	432	IL 6 SB				5		30	Edges
IL 6 SB	432	IL 6 SB				10		60	SS
IL 6 SB	432	IL 6 SB				5		30	Edges + +, No spray middle
IL 40	432	IL 40 (NB, SB)				20		120	SS (very spotty) Edges
IL 6 SB	432	IL 6 SB				4		24	STP, SS*
IL 6 SB	432	IL 6 SB				60		360	SS
I-74	421	I-74				40		240	SS
I-74	421	I-74				60		360	SS
I-74	421	I-74				40		240	SS
US 34	421	US 34		15		20		120	SS, PR
US 34	421	US 34				40		240	SS
US 34	421	US 34				20		120	SS + +
US 34	421	US 34				40		240	SS
US 34	421	US 34				80		480	BS
US 34	421	US 34				1		6	SS
I-74	421	I-74				25		150	SS
I-74	421	I-74				20		120	SS
I-74	421	I-74				60		360	THSL, TSL
I-74	421	I-74		0.5		10		60	PR, SS + + (SEE DETAIL SHEET)
US 150	432	US 150		6		20		120	SS
US 150	432	US 150				60		360	SS
US 24	432	US 24		20		5		30	
US 24	432	US 24		17		100		600	BR, SS
IL 9	432	IL 9		5		20		120	SS; Edges
IL 6	432	IL 6				5		30	Edges
IL 6	432	IL 6		3 Median		10		60	Median
IL 6	432	IL 6		EBWB		9		54	SS
IL 6	432	IL 6				20		120	BS
IL 29	432	IL 29		NB/SB		10		60	SS
IL 29	432	IL 29				100		600	SS
IL 29	432	IL 29		NB/SB		10		60	SS
SUB-TOTAL									6042

LEGEND

SS = Spot Spraying	NS = No Spray
BR = Brush	Wet = Area is Seasonally Wet
BS = Blanket Spraying	PR = Prairie - Consult with R.E.
SS* = May Require Hand Spray/Back Pack	Edges = Spray mowed edge only & consult with R.E.
TSL = Teasle	Heavy = Heavy Infestation
THSL = Thistle	SRRA = Spoon River Rest Area
CV = Crown Vetch	STP = Steep Hillside
FL = Fence Line	(*) = For Information Only
(+ +) = Engineer must be present during spray operations	

Notes:

1. Areas not accessible by spraying will be hand-sprayed with spray gun reaching at least 125 feet.
2. Approximate acres of hand-spraying equals 25 acres.
3. Spray rigs shall be equipped with high-flotation tires to access soft infields.
4. Non-working equipment shall be repaired immediately with no additional time allotted to the contractor for repairs.
5. Spray operators shall keep a copy of contract spray locations in the rig at all times.

ROUTE	TEAM SECTION	LOCATION	COUNTY	APPROX. MILES	APPROX. ACRES		APPROX. OUNCES		NOTES
					ON-RD. *	OFF-RD.	ON-RD. *	OFF-RD.	
IL 6	432	IL 6	MM 4 WB (S of RR Bridge)	PEORIA		10		60	Wet Ditch
IL 6	432	IL 6	Exit 5 (Allen Rd.)	PEORIA		25		150	Edges, PR
IL 6	432	IL 6	Exit 6 (Knoxville Ave.)**	PEORIA		8		48	Edges, PR + +, NS middle NW/SW Qd
IL 6	432	IL 6	MM 7.5****	PEORIA		5		30	STP
IL 6	432	IL 6	MM 8, Ramps	PEORIA		60		360	Wet
I-74	432	I-74	MM 92-94 (Downtown Peoria Plantings)	PEORIA					No Spray
I-74	432	I-74	Exit 92 /MM 92.5	PEORIA	0.5	5		30	BR, STP
I-74	432	I-74	MM 92 EB****	PEORIA		1		6	SS, NS Bushes
I-74	432	I-74	Exit 91 (University)	PEORIA		20		120	SS, CV, THSL, STP
I-74	432	I-74	MM 90-92	PEORIA		10		60	
I-74	432	I-74	Exit 90 (Gale Ave.)(paved gutters)	PEORIA		10		60	BR, SS* (See Detail))
I-74	432	I-74	MM 90-89*****	PEORIA		1		6	SS, Heavy
I-74	432	I-74	Exit 89	PEORIA		10		60	STP
I-74	432	I-74	MM 89-91 EB	PEORIA		10		60	
I-74	432	I-74	Exit 87-88 (Ramps)	PEORIA		20		120	PR, STP
I-74	432	I-74	MM 87-88 (Median)	PEORIA		1		6	SS
I-74	432	I-74	MM 85 EB/WB	PEORIA	Perennial bed		No spray under high tension power line + +		Perennial bed, PR No Spray + +
I-74	432	I-74	MM 88-84 WB	PEORIA	4	12		72	Edges
I-74	432	I-74	Spray brush on Gilles Rd.&Heinz Ln overpasses	PEORIA		10		60	
I-74	432	I-74	MM 87-86 (Median)	PEORIA		10		60	Wet, Median
I-74	432	I-74	MM 82-80 EB	PEORIA	2	5		30	
I-74	432	I-74	Exit 82	PEORIA		8		48	PR, SS, Edges + +
I-74	432	I-74	MM 76-82 (Median)	PEORIA	8	20		120	SS, Median Edges
I-74	432	I-74	MM 75-82	PEORIA	7	10		60	BR, SS, FL
I-74	432	I-74	Exit 75	PEORIA		10		60	SS
I-74	432	I-74	MM 71-75	PEORIA	4	10		60	SS, Edges
I-74	432	I-74	MM 71-68 (Median Shoulder)	PEORIA	10	20		120	SS
I-74	432	I-74	EB MM 74 WB (Canada THSTL)	PEORIA		3		18	Hillside (by sign)
I-74	432	I-74	EB Exit 71 (Ramps/Edges)	PEORIA		8		48	SS Ramps/Edges, PR infields + +
I-74	421	I-74	MM 67-69 (Median)	KNOX/PEORIA	3	8		48	Median
SUB-TOTAL								1980	

Symbol Notes

- ** No spray prairie in center of infields
- *** Very steep; pull 350 ft. of hose and hand spray
- **** No spray above retaining walls shrubs on sound walls. No spray mm 92.5-93 EB & WB
- ***** Large amount of TSL and brush in NE Quadrant. Will require hand spraying

Notes:

1. Areas not accessible by spraying will be hand-sprayed with spray gun reaching at least 125 feet.
2. Approximate acres of hand-spraying equals 25 acres.
3. Spray rigs shall be equipped with high-flotation tires to access soft infields.
4. Non-working equipment shall be repaired immediately with no additional time allotted to the contractor for repairs.
5. Spray operators shall keep a copy of contract spray locations in the rig at all times.

LEGEND

- | | |
|--|---|
| SS = Spot Spraying | NS = No Spray |
| BR = Brush | Wet = Area is Seasonally Wet |
| BS = Blanket Spraying | PR = Prairie - Consult with R.E. |
| SS* = May Require Hand Spray/Back Pack | Edges = Spray mowed edge only & consult with R.E. |
| TSL = Teasle | Heavy = Heavy Infestation |
| THSL = Thistle | SRRA = Spoon River Rest Area |
| CV = Crown Vetch | STP = Steep Hillside |
| FL = Fence Line | (*) = For Information Only |
| (+ +) = Engineer must be present during spray operations | |

FILE NAME =	USER NAME = aubreys	DESIGNED -	REVISED -
C:\Users\aubreys\Desk top\68090\468090-CADD.dgn		DRAWN -	REVISED -
Default	PLOT SCALE = 100.0000' / in.	CHECKED -	REVISED -
	PLOT DATE = 10/20/2017	DATE -	REVISED -

**STATE OF ILLINOIS
DEPARTMENT OF TRANSPORTATION**

SCHEDULE OF QUANTITIES

SCALE: SHEET OF SHEETS STA. TO STA.

F.A.P. RTE.	SECTION	COUNTY	TOTAL SHEETS	SHEET NO.
VAR.	D4 WEED SPRAYING 2018 (OR)	VARIOUS	15	12
CONTRACT NO. 68D90			ILLINOIS FED. AID PROJECT	

ROUTE	TEAM SECTION	LOCATION	COUNTY	APPROX. MILES	APPROX. ACRES		APPROX. OUNCES		NOTES
					ON-RD. *	OFF-RD.	ON-RD. *	OFF-RD.	
I-74	421	I-74 MM 62-71	KNOX/PEORIA	9		40		240	BR, FL
I-74	421	I-74 MM 64.5 WB	KNOX			1		6	
I-74	421	I-74 MM 62 WB SRRA** (See Detail)	KNOX			20		120	TSL, STP + +
I-74	421	I-74 Rest Area Ramp EB	KNOX			5		30	THSL
I-74	421	I-74 WB MM 62	KNOX			10		60	
I-74	421	I-74 WB MM 61	KNOX			1		6	
I-74	421	I-74 WB MM 60	KNOX			1		6	
I-74	421	I-74 No spray WB MM 58	KNOX	Perennial bed					Perennial bed, SP MM 58
I-74	421	I-74 MM 59.5-56.2	KNOX	3		8		48	
I-74	421	I-74 MM 54.8	KNOX			1		6	
I-74	421	I-74 Exit 54	KNOX			20		120	THSL, TSL
I-74	421	I-74 MM 54-50 (Median)	KNOX	4		8		48	SS, Median
I-74	421	I-74 MM 51.9	KNOX			1		6	
I-74	421	I-74 Exit 51	KNOX			40		240	
I-74	421	I-74 Exit 48	KNOX			10		60	Median
I-74	421	I-74 MM 51-45 (Median)	KNOX	1		60		360	
I-74	421	I-74 MM 47-47.5	KNOX	0.5		3		18	
I-74	421	I-74 Exit 46 & Ramps	KNOX			40		240	Exit/Ramps
I-74	421	I-74 MM 46-40 (Median)	KNOX	6		120		720	SS/Medians
I-74	421	I-74 MM 40	KNOX			3		18	SS
I-74	421	I-74 MM 39.2	KNOX			3		18	Hillside
I-74	421	I-74 MM 40-39 (Median)	KNOX	1		20		120	SS/Medians
I-74	421	I-74 MM 38.5-34.9	KNOX	4		10		60	
I-74	421	I-74 MM 36-34.5 (Median)	KNOX	1.5		40		240	SS/Medians
I-74	421	I-74 MM 33.5	KNOX			1		6	Hillside
I-74	421	I-74 Exit 32 *** + +	HENRY			30		180	SS, PR + +
IL 97	411	IL 94 S. of Aledo high school; A distance of 2 miles; NB & SB	MERCER	2		20		120	Heavy Rosettes
I-74	421	I-74 MM 32.5-33.1	KNOX	1.5		5		30	SS
I-74	421	I-74 MM 35-36 EB (Median)	KNOX			10		60	Median
I-74	421	I-74 MM 36.1	KNOX			2		12	SS
SUB-TOTAL								3198	

Symbol Notes

** No spray NW quadrant of WB SRRA good prairie

*** Spot spray TSL Rosette patches

LEGEND

SS = Spot Spraying	NS = No Spray
BR = Brush	Wet = Area is Seasonally Wet
BS = Blanket Spraying	PR = Prairie - Consult with R.E.
SS* = May Require Hand Spray/Back Pack	Edges = Spray mowed edge only & consult with R.E.
TSL = Teasle	Heavy = Heavy Infestation
THSL = Thistle	SRRA = Spoon River Rest Area
CV = Crown Vetch	STP = Steep Hillside
FL = Fence Line	(*) = For Information Only
(+ +) = Engineer must be present during spray operations	

Notes:

1. Areas not accessible by spraying will be hand-sprayed with spray gun reaching at least 125 feet.
2. Approximate acres of hand-spraying equals 25 acres.
3. Spray rigs shall be equipped with high-flotation tires to access soft infields.
4. Non-working equipment shall be repaired immediately with no additional time allotted to the contractor for repairs.
5. Spray operators shall keep a copy of contract spray locations in the rig at all times.

HERBICIDE DOSAGE CHART				
WATER	MILESTONE VM*	DRIFT CONTROL**	NON-IONIC SURFACTANT***	ACRES OF R.O.W.
(GALLONS)	(OZ.)	(OZ.)	(PINTS)	ACRE
40	6	3.2	0.8	1
50	7.5	4	1	1.25
100	15	8	2	2.5
200	30	16	4	5
300	45	24	6	7.5
400	60	32	8	10
500	75	40	10	12.5
600	90	48	12	15
700	105	56	14	17.5
800	120	64	16	20
900	135	72	18	22.5
1000	150	80	20	25
1100	165	88	22	27.5
1200	180	96	24	30
1300	195	104	26	32.5
1400	210	112	28	35
1500	225	120	30	37.5

* BASED ON 6 OUNCES OF MILESTONE VM FOR EACH 1.0 ACRE
 ** BASED ON 8 OUNCES OF DRIFT CONTROL AGENT PER 100 GALLONS
 *** BASED ON 2 PINTS OF NON-IONIC SURFACTANT FOR EACH 100 GALLONS OF WATER

Notes:

1. Suggested rate of water per acre. Refer to product label for verification
2. Use 6 oz of milestone per acre
3. Spraying machine shall be calibrated to deliver 6 oz of herbicide per acre 72 hr prior to job start
4. Spot checks will be performed to check for herbicide delivery accuracy

FILE NAME =	USER NAME = aubreys	DESIGNED -	REVISED -	STATE OF ILLINOIS DEPARTMENT OF TRANSPORTATION	SCHEDULE OF QUANTITIES				F.A.P. RTE.	SECTION	COUNTY	TOTAL SHEETS	SHEET NO.
C:\Users\aubreys\Desk top\68090\468090-CADD.dgn		DRAWN -	REVISED -						VAR.	D4 WEED SPRAYING 2018 (OR)	VARIOUS	15	15
Default	PLOT SCALE = 100.0000' / in.	CHECKED -	REVISED -		CONTRACT NO. 68090				ILLINOIS FED. AID PROJECT				
	PLOT DATE = 10/20/2017	DATE -	REVISED -		SCALE:	SHEET	OF	SHEETS	STA.	TO	STA.		