


ROUTE	SECTION	COUNTY	TOTAL SHEETS	SHEET NUMBER
VARIOUS	2005-044 I	WILL	12	10

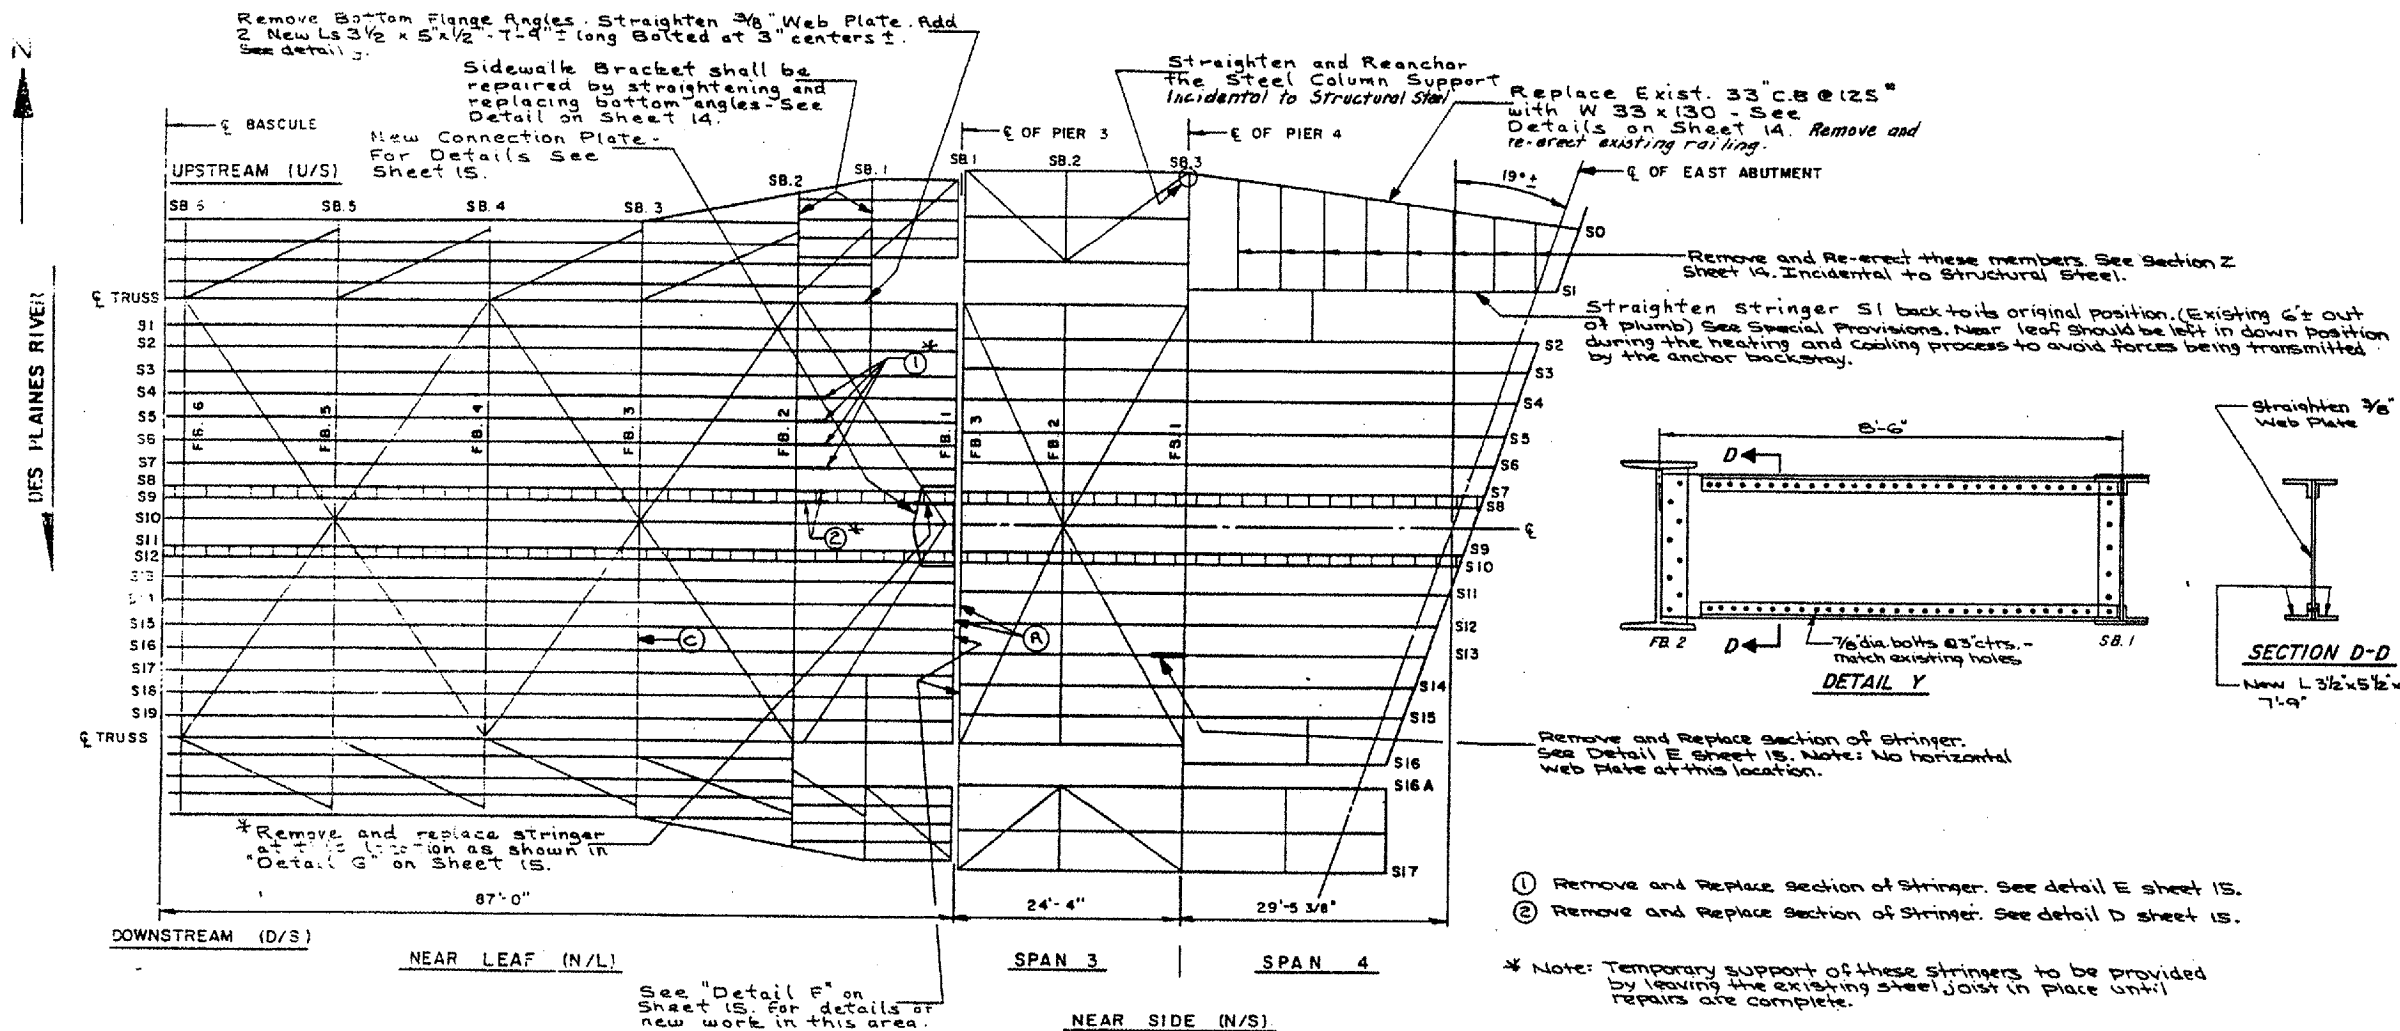


**LEGEND**

- FB — FLOOR BEAM
- SB — SIDEWALK BRACKET
- S — STRINGER

**HALF PLAN**

- (A) Remove bottom flange cover plate and replace with new 7/8" x 16" x 24'-10" plate and 132 ± 7/8" dia. bolts. See detail Z sheet 12.
  - (C) Remove bottom flange cover plate and replace with new 7/8" x 16" x 18'-6" plate and 92 ± 7/8" dia. bolts. See detail Z sheet 12.
- Note: See Sheet 12 For "Rivet Replacement" note.

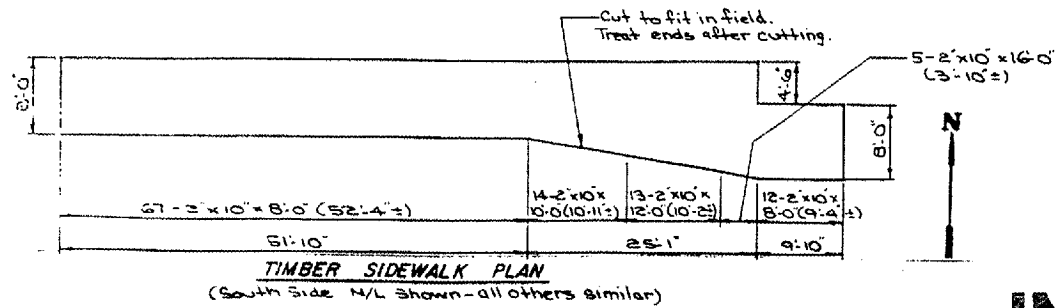

**FOR INFORMATION ONLY**

ILLINOIS DEPARTMENT OF TRANSPORTATION  
LOC 3 (SN 099-0101)  
CASS ST BRIDGE