
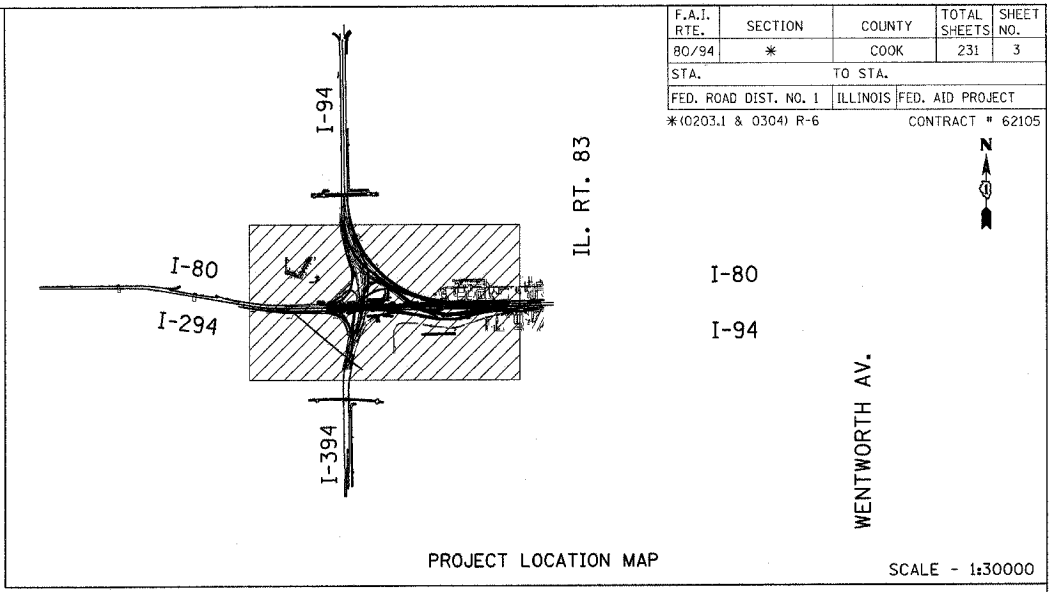


F.A.I. RTE.	SECTION	COUNTY	TOTAL SHEETS	SHEET NO.
80/94	*	COOK	231	3
STA.		TO STA.		
FED. ROAD DIST. NO. 1		ILLINOIS	FED. AID PROJECT	
*(0203.1 & 0304) R-6		CONTRACT # 62105		

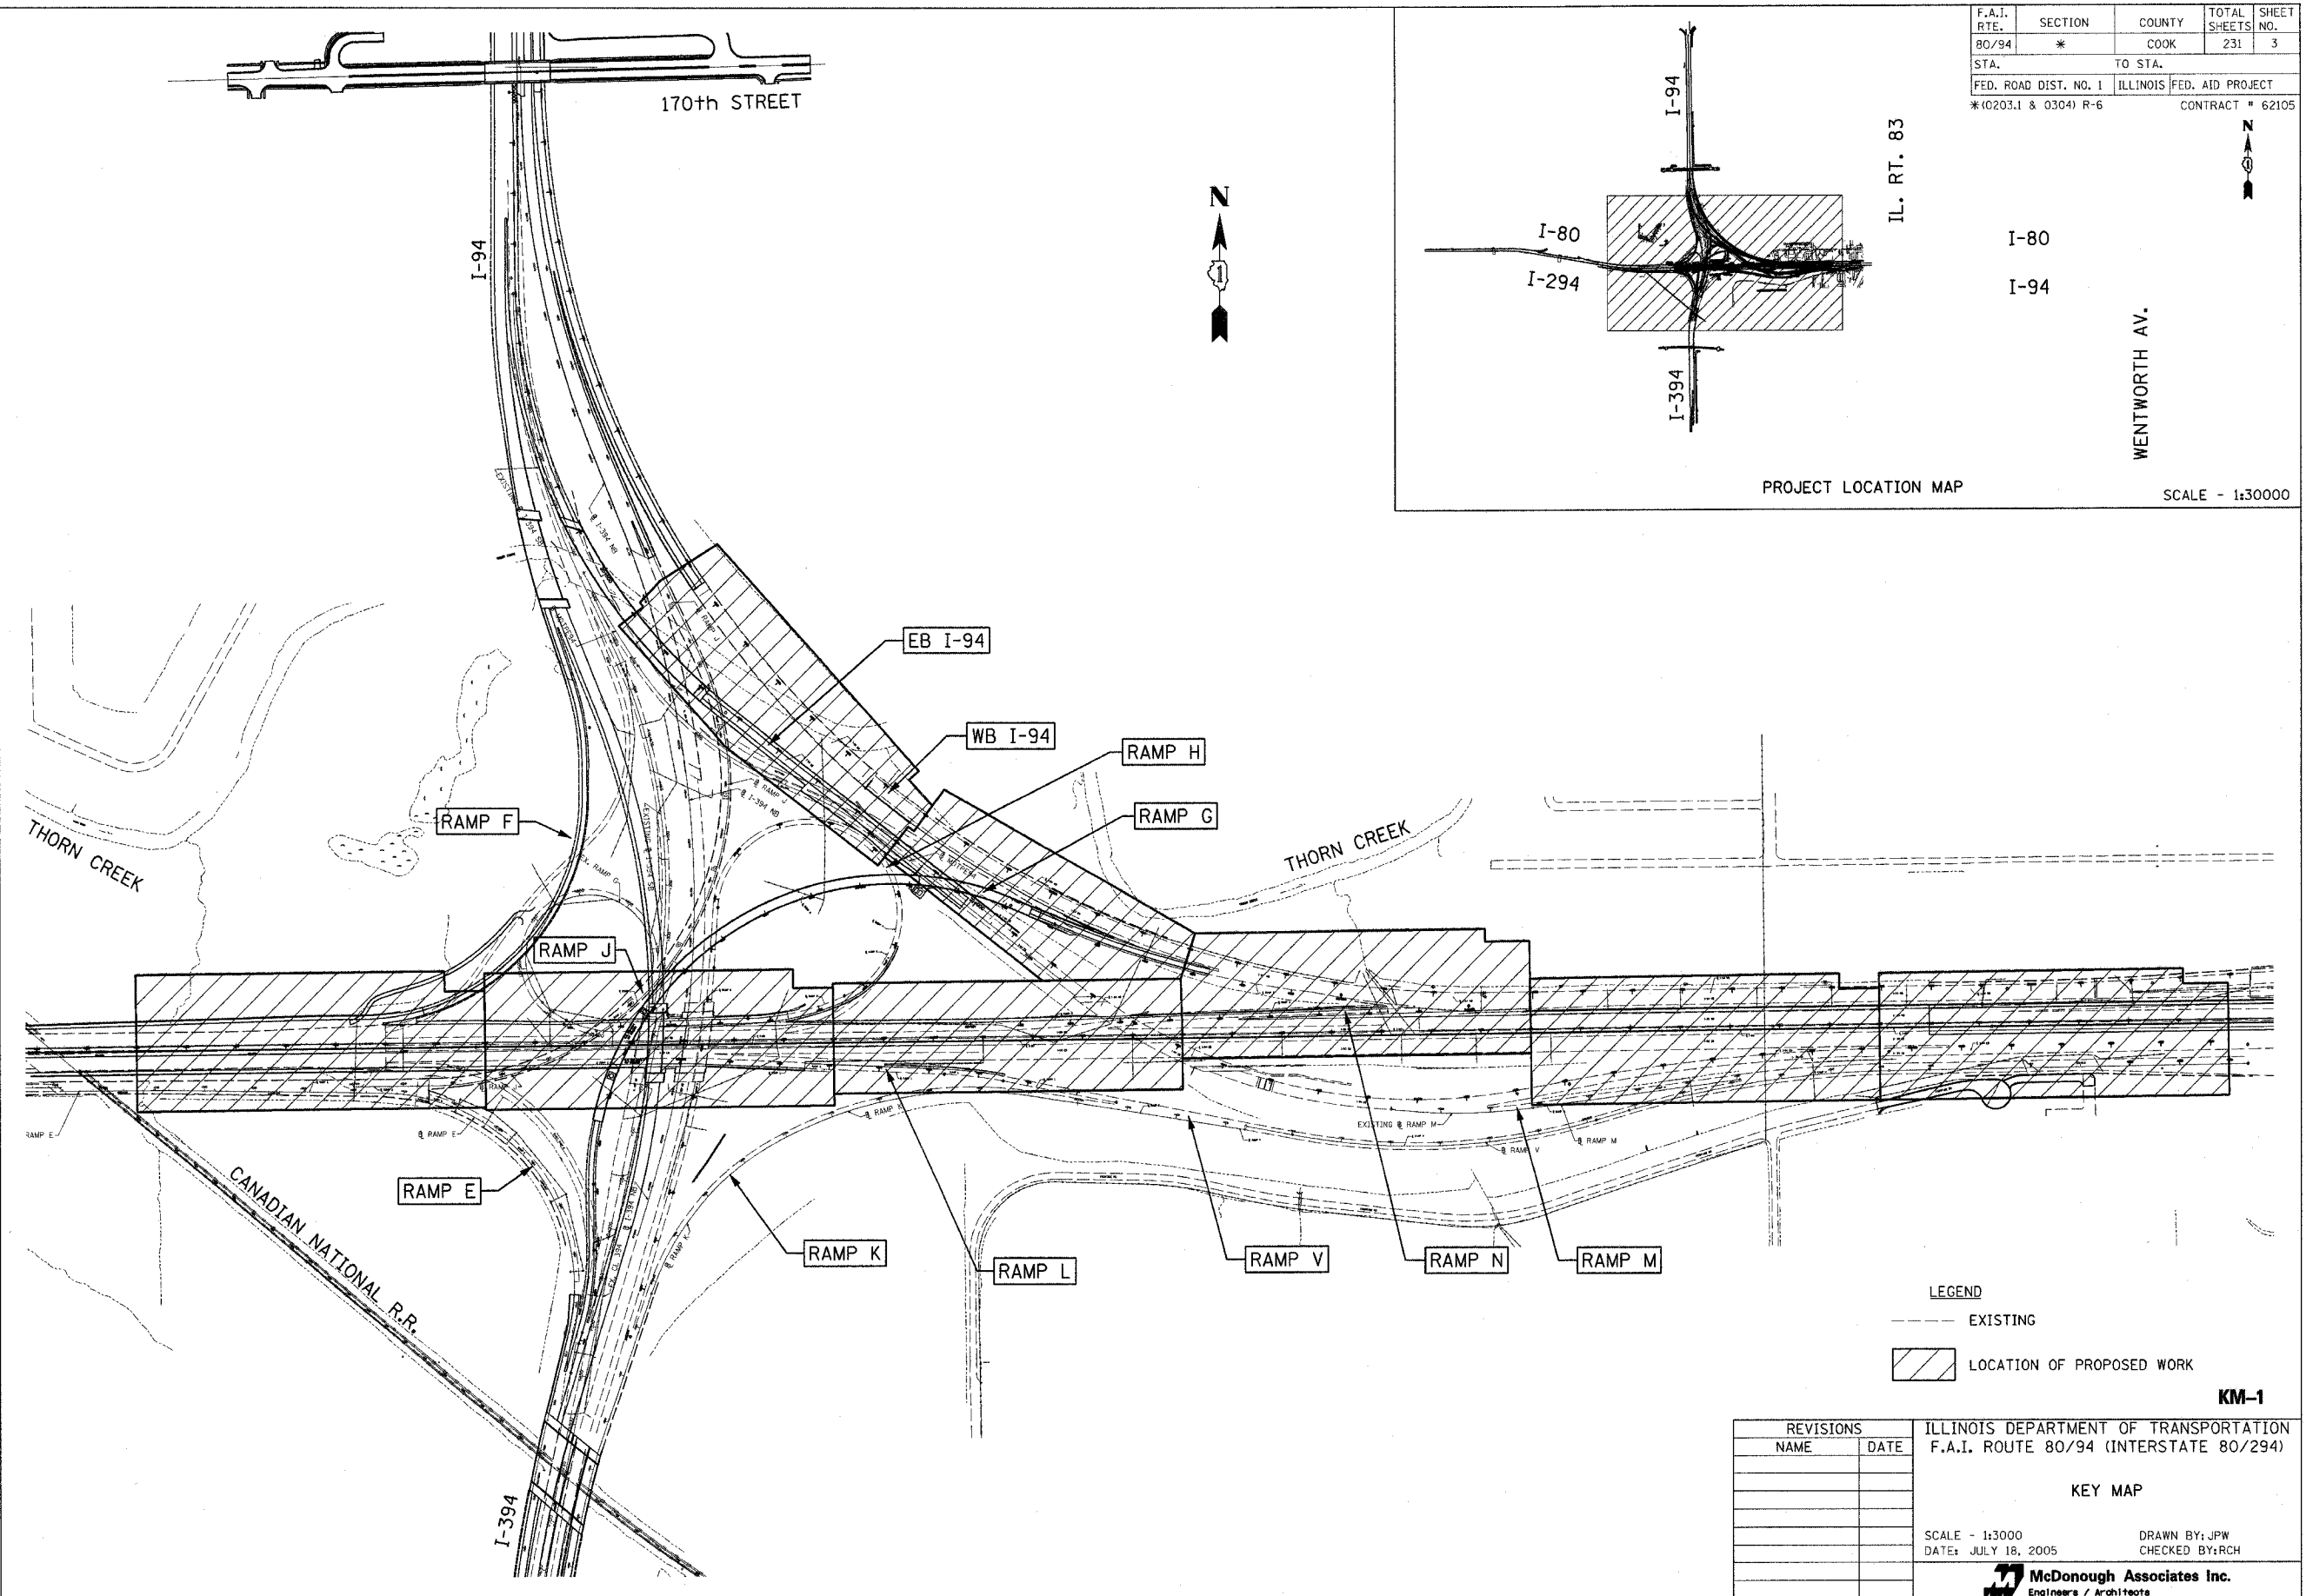

LEGEND

--- EXISTING

▨ LOCATION OF PROPOSED WORK

KM-1

REVISIONS		ILLINOIS DEPARTMENT OF TRANSPORTATION F.A.I. ROUTE 80/94 (INTERSTATE 80/294)
NAME	DATE	
		KEY MAP
SCALE - 1:3000		DRAWN BY: JPW CHECKED BY: RCH
DATE: JULY 18, 2005		
<b>McDonough Associates Inc.</b> <small>Engineers / Architects</small>		