


F.A.I. RTE.	SECTION	COUNTY	TOTAL SHEETS	SHEET NO.
80/94	*	COOK	231	5
STA.		TO STA.		
FED. ROAD DIST. NO. 1		ILLINOIS	FED. AID PROJECT	
*(0203.1 & 0304) R-6		CONTRACT # 62105		

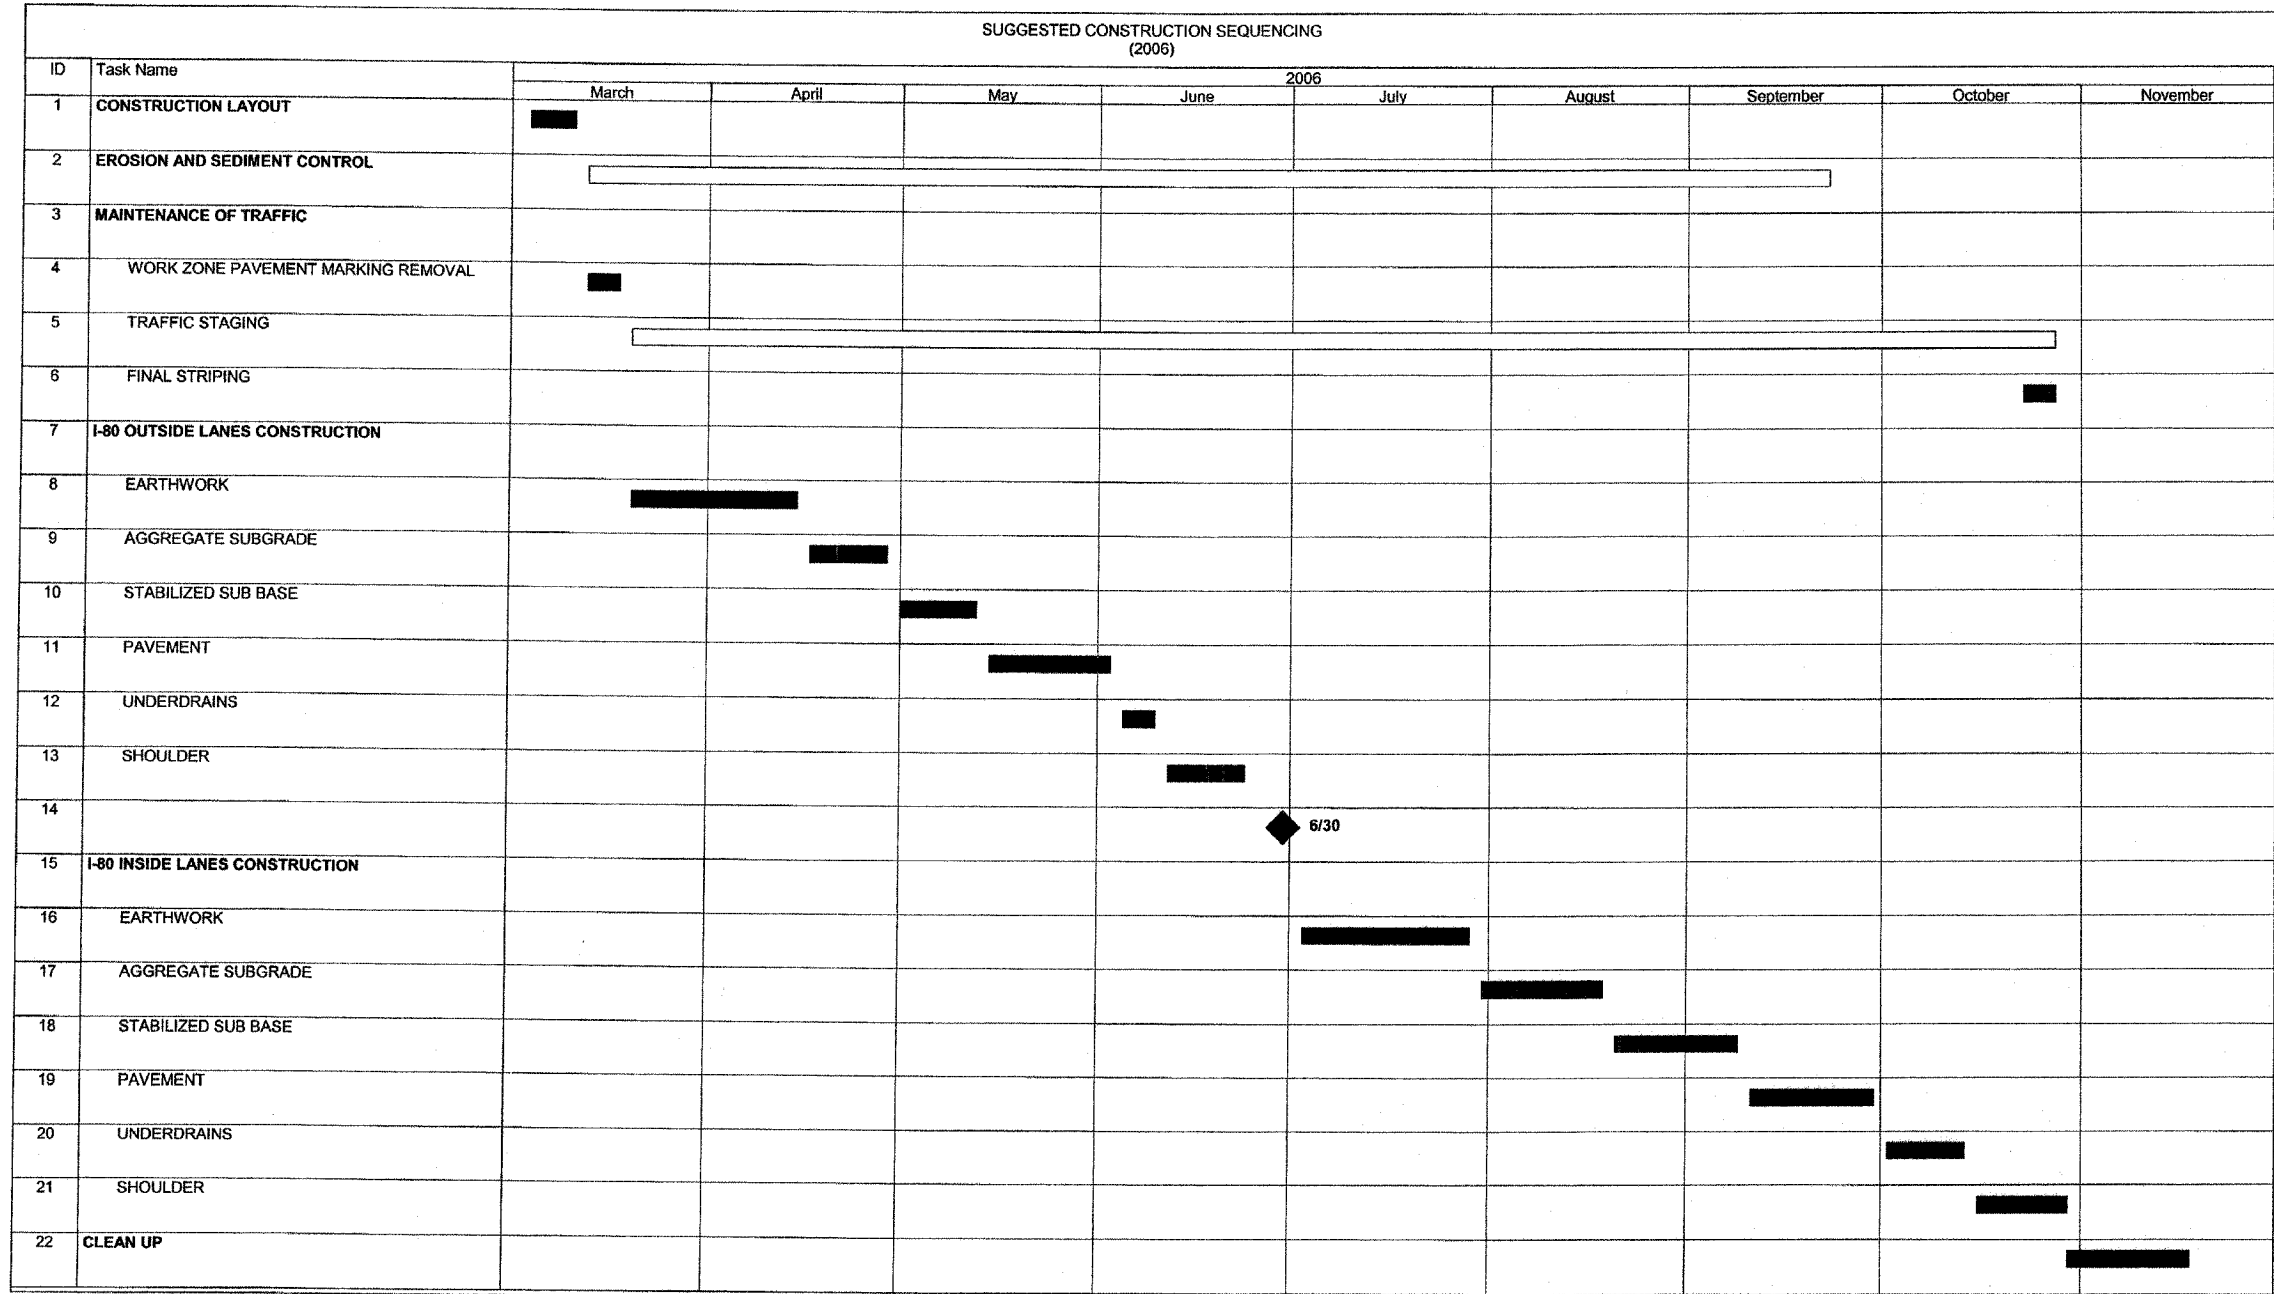

START PROJECT: MARCH 04, 2006
 COMPLETE PROJECT: OCTOBER 29, 2006
 COMPLETE CLEAN UP: NOVEMBER 17, 2006

LEGEND

- CONTROLLING ITEM
- NON-CONTROLLING ITEM
- INTERIM COMPLETION DATE

REVISIONS	
NAME	DATE

CS-1

ILLINOIS DEPARTMENT OF TRANSPORTATION
 F.A.I. ROUTE 80/94 (INTERSTATE 80/294)

SEQUENCE OF CONSTRUCTION

DATE: JULY 18, 2005
 DRAWN BY: TRK
 CHECKED BY: RCH

McDonough Associates Inc.
 Engineers / Architects