
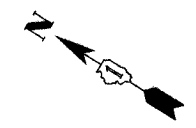


F.A.I. RTE.	SECTION	COUNTY	TOTAL SHEETS	SHEET NO.
80/94	*	COOK	231	23
STA.		TO STA.		
FED. ROAD DIST. NO. 1		ILLINOIS FED. AID PROJECT		
*(0203.1 & 0304) R-6		CONTRACT # 62105		

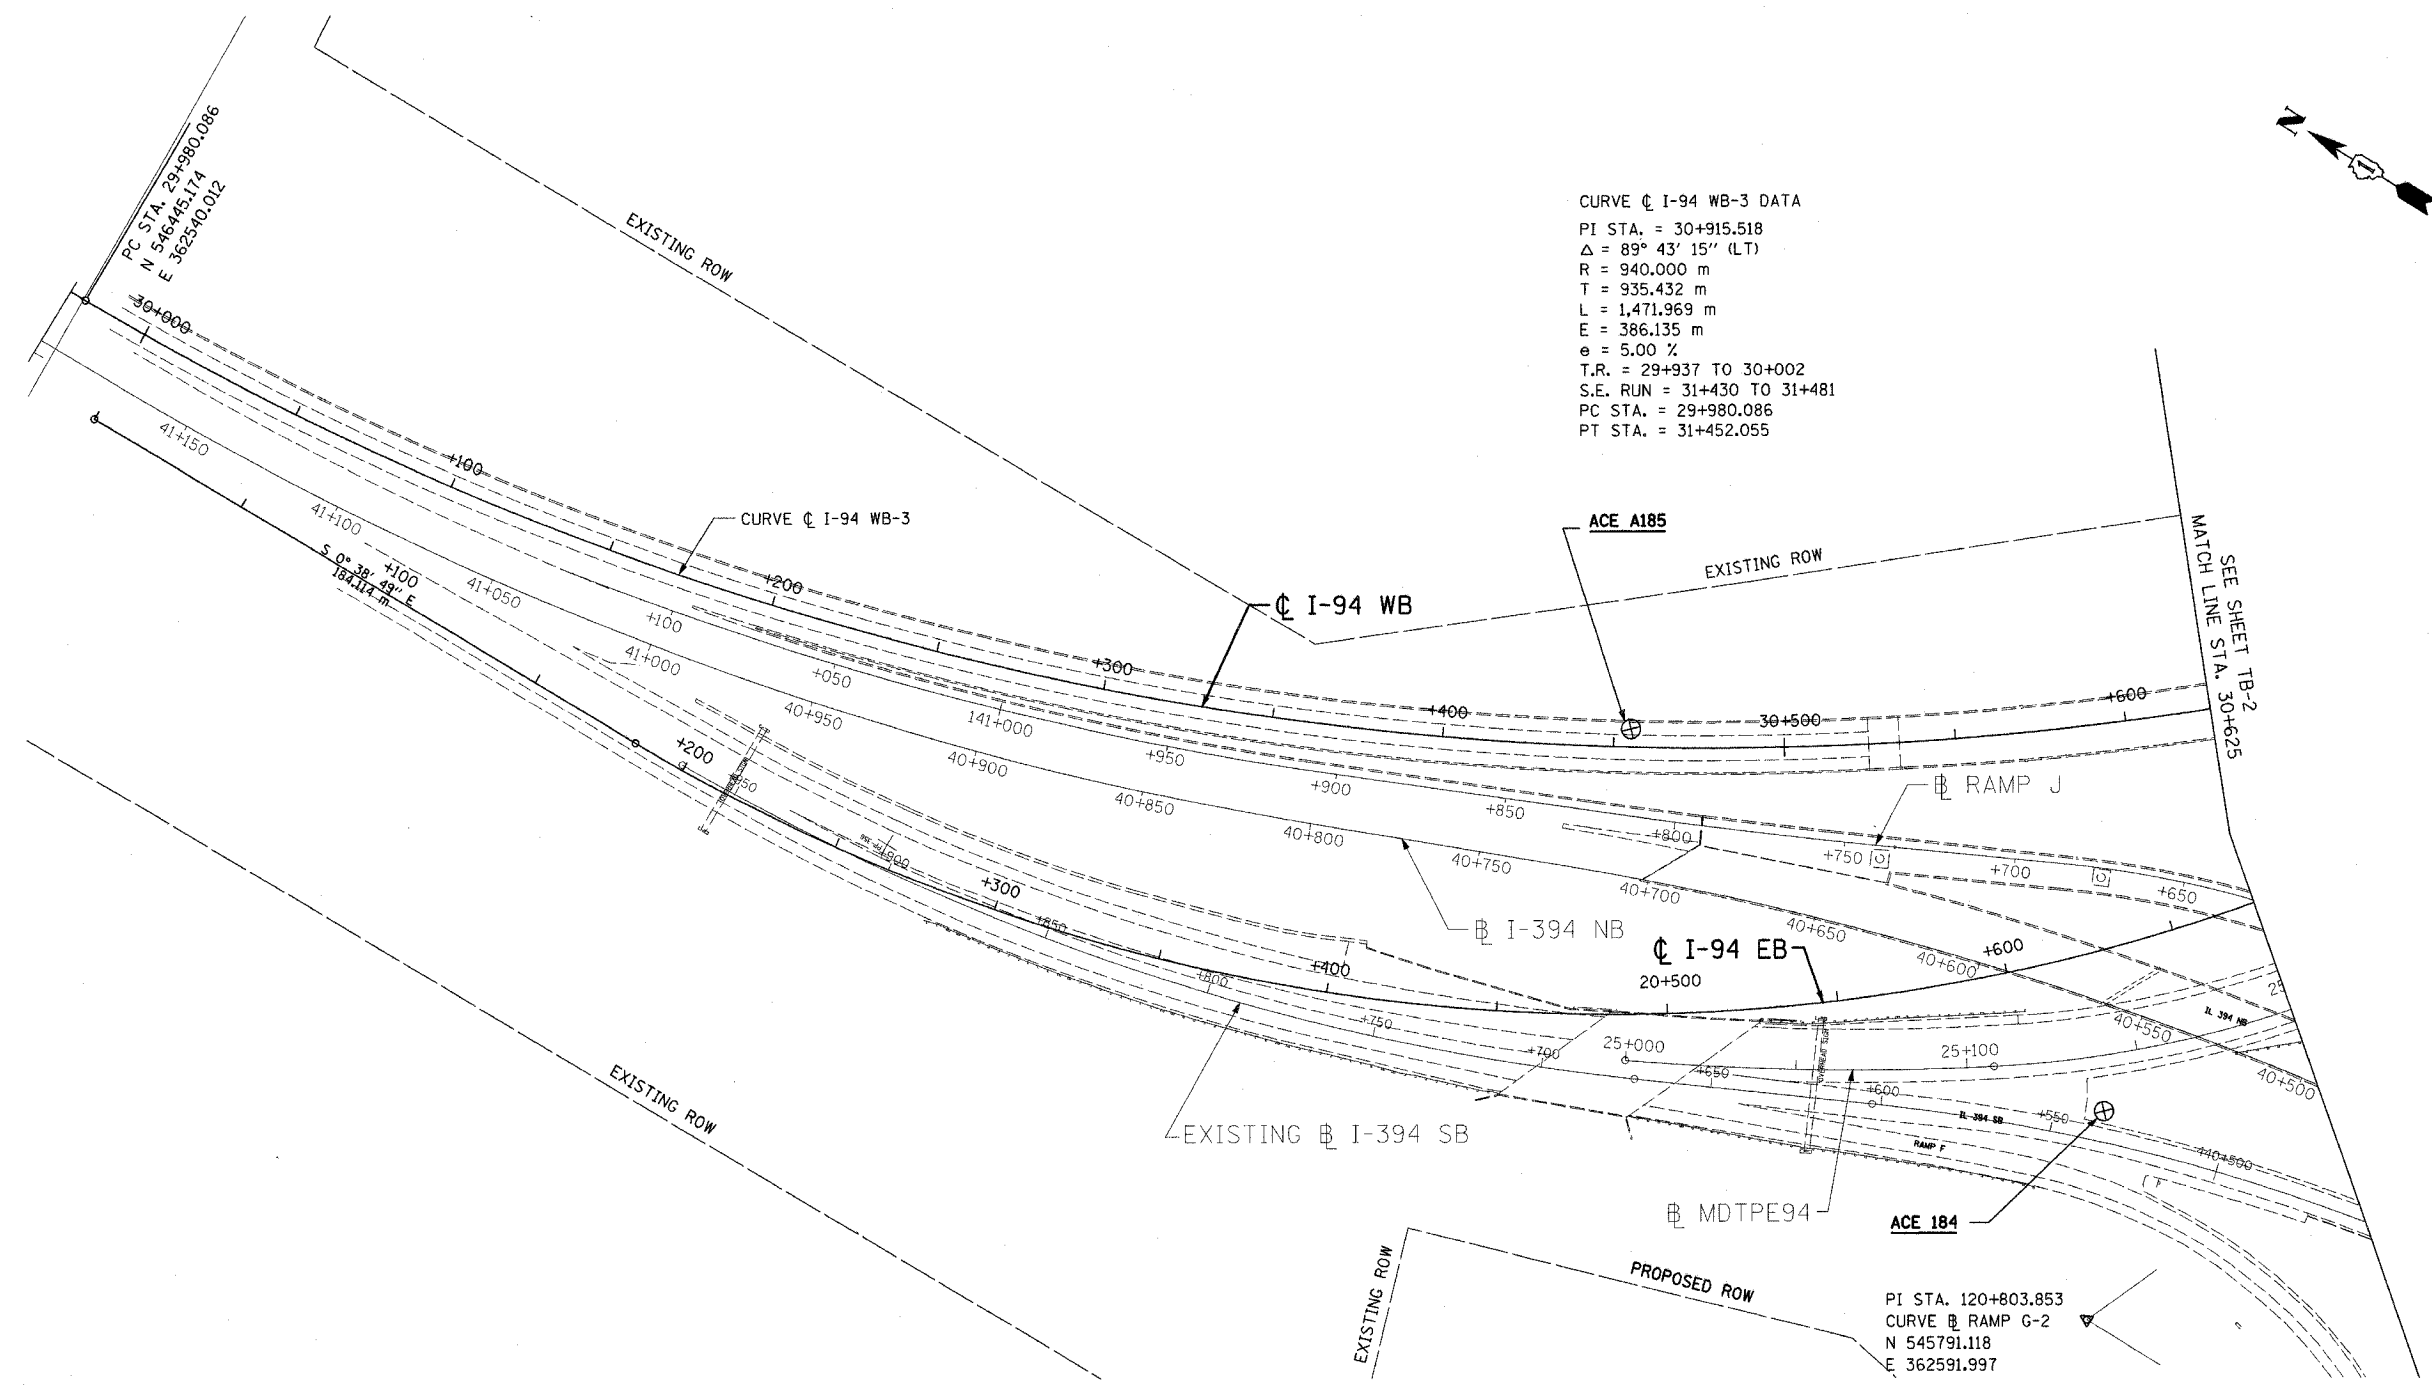

SEE SHEET TB-2  
 MATCH LINE STA. 30+625

**TB-1**

NOTE: FOR ALIGNMENT TIES SEE DRAWINGS TB-6 AND TB-7  
 FOR BENCHMARKS SEE DRAWING TB-7.

REVISIONS		ILLINOIS DEPARTMENT OF TRANSPORTATION F.A.I. ROUTE 80/94 (INTERSTATE 80/294)
NAME	DATE	
		ALIGNMENT, TIES, AND BENCHMARKS
SCALE: 1:1000		DRAWN BY: CTT
DATE: JULY 18, 2005		CHECKED BY: RCH
 <b>McDonough Associates Inc.</b> <small>Engineers / Architects</small>		