



F.A.I. RTE.	SECTION	COUNTY	TOTAL SHEETS	SHEET NO.
80/94	*	COOK	231	37
STA. 3+400.00		TO STA. 3+750.00		
FED. ROAD DIST. NO. 1		ILLINOIS FED. AID PROJECT		
*(0203.1 & 0304) R-6		CONTRACT # 62105		

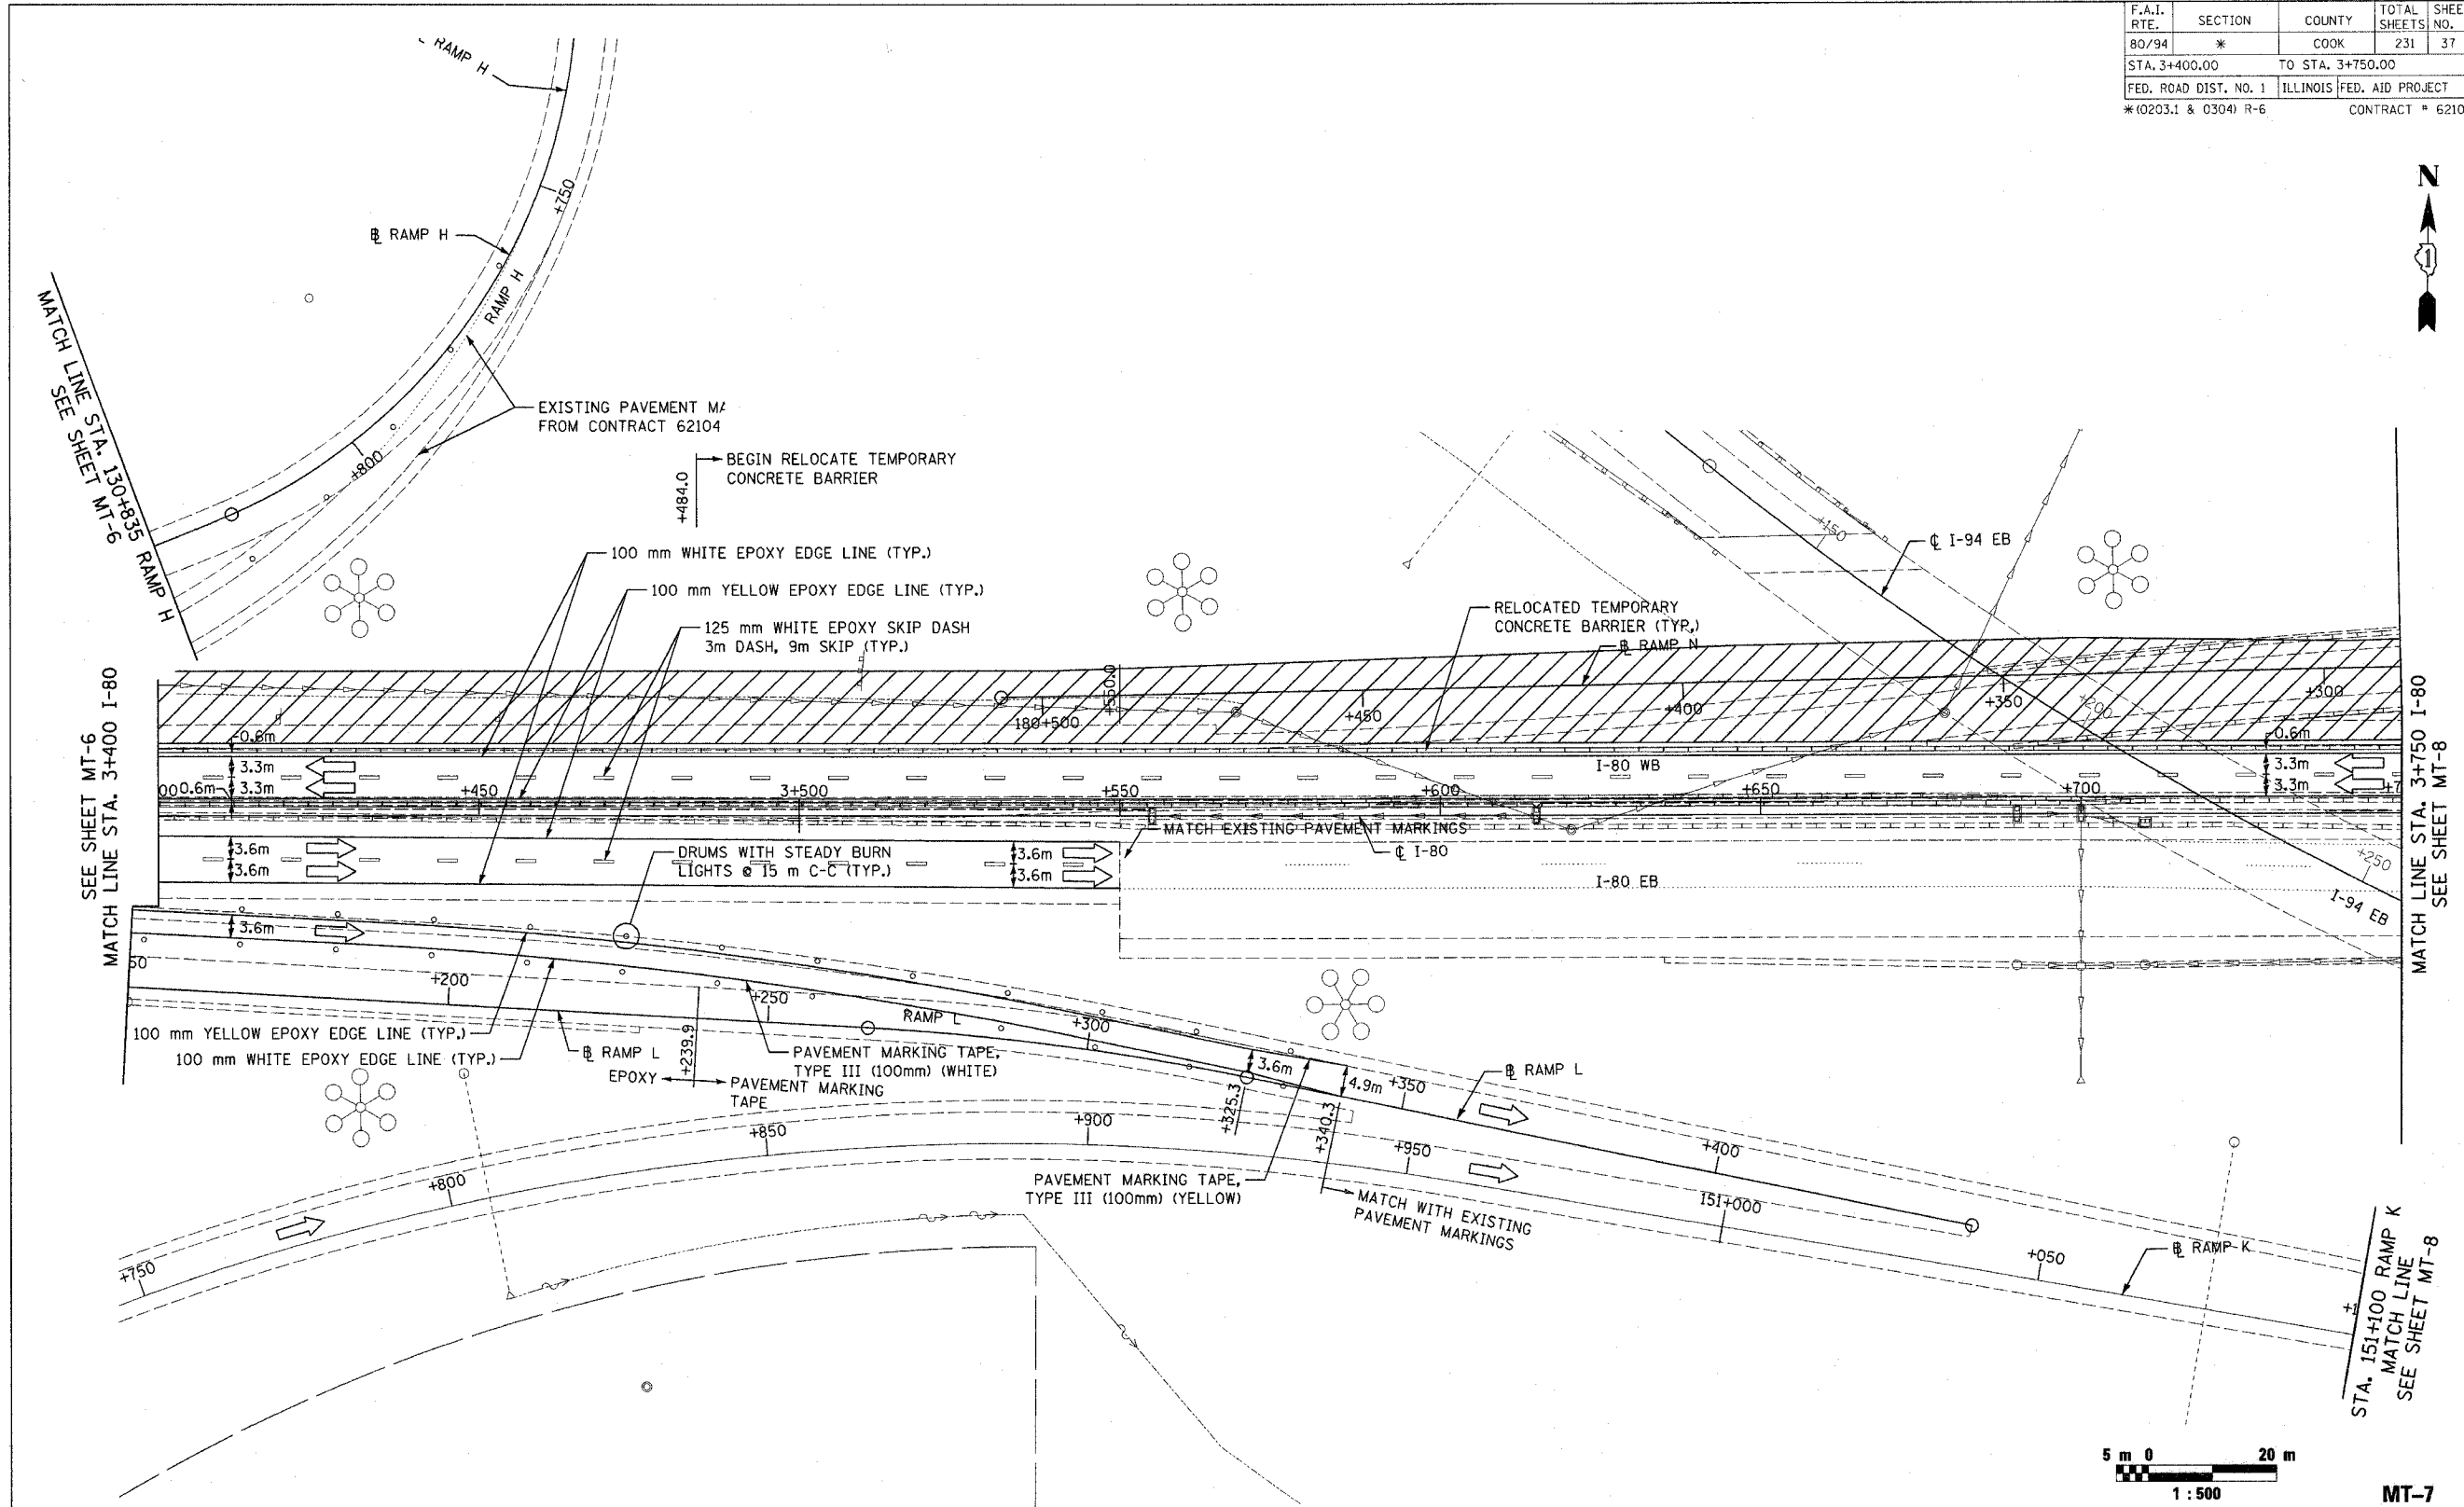

MT-7

LEGEND

	WORK ZONE
	TEMPORARY PAVEMENT (INTERSTATE)

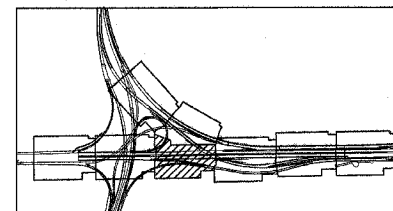

REVISIONS	
NAME	DATE

ILLINOIS DEPARTMENT OF TRANSPORTATION  
F.A.I. ROUTE 80/94 (INTERSTATE 80/294)  
**MAINTENANCE OF TRAFFIC**  
**STAGE 1**  
**3+400.000 TO 3+750.000 FAI 80/94**  
DATE: JULY 18, 2005  
DRAWN BY: AAS  
CHECKED BY: RCH  
 McDonough Associates Inc.  
Engineers / Architects