



F.A.I. RTE.	SECTION	COUNTY	TOTAL SHEETS	SHEET NO.
80/94	*	COOK	231	38
STA. 3+750.00		TO STA. 4+100.00		
FED. ROAD DIST. NO. 1		ILLINOIS FED. AID PROJECT		
* (0203.1 & 0304) R-6		CONTRACT # 62105		

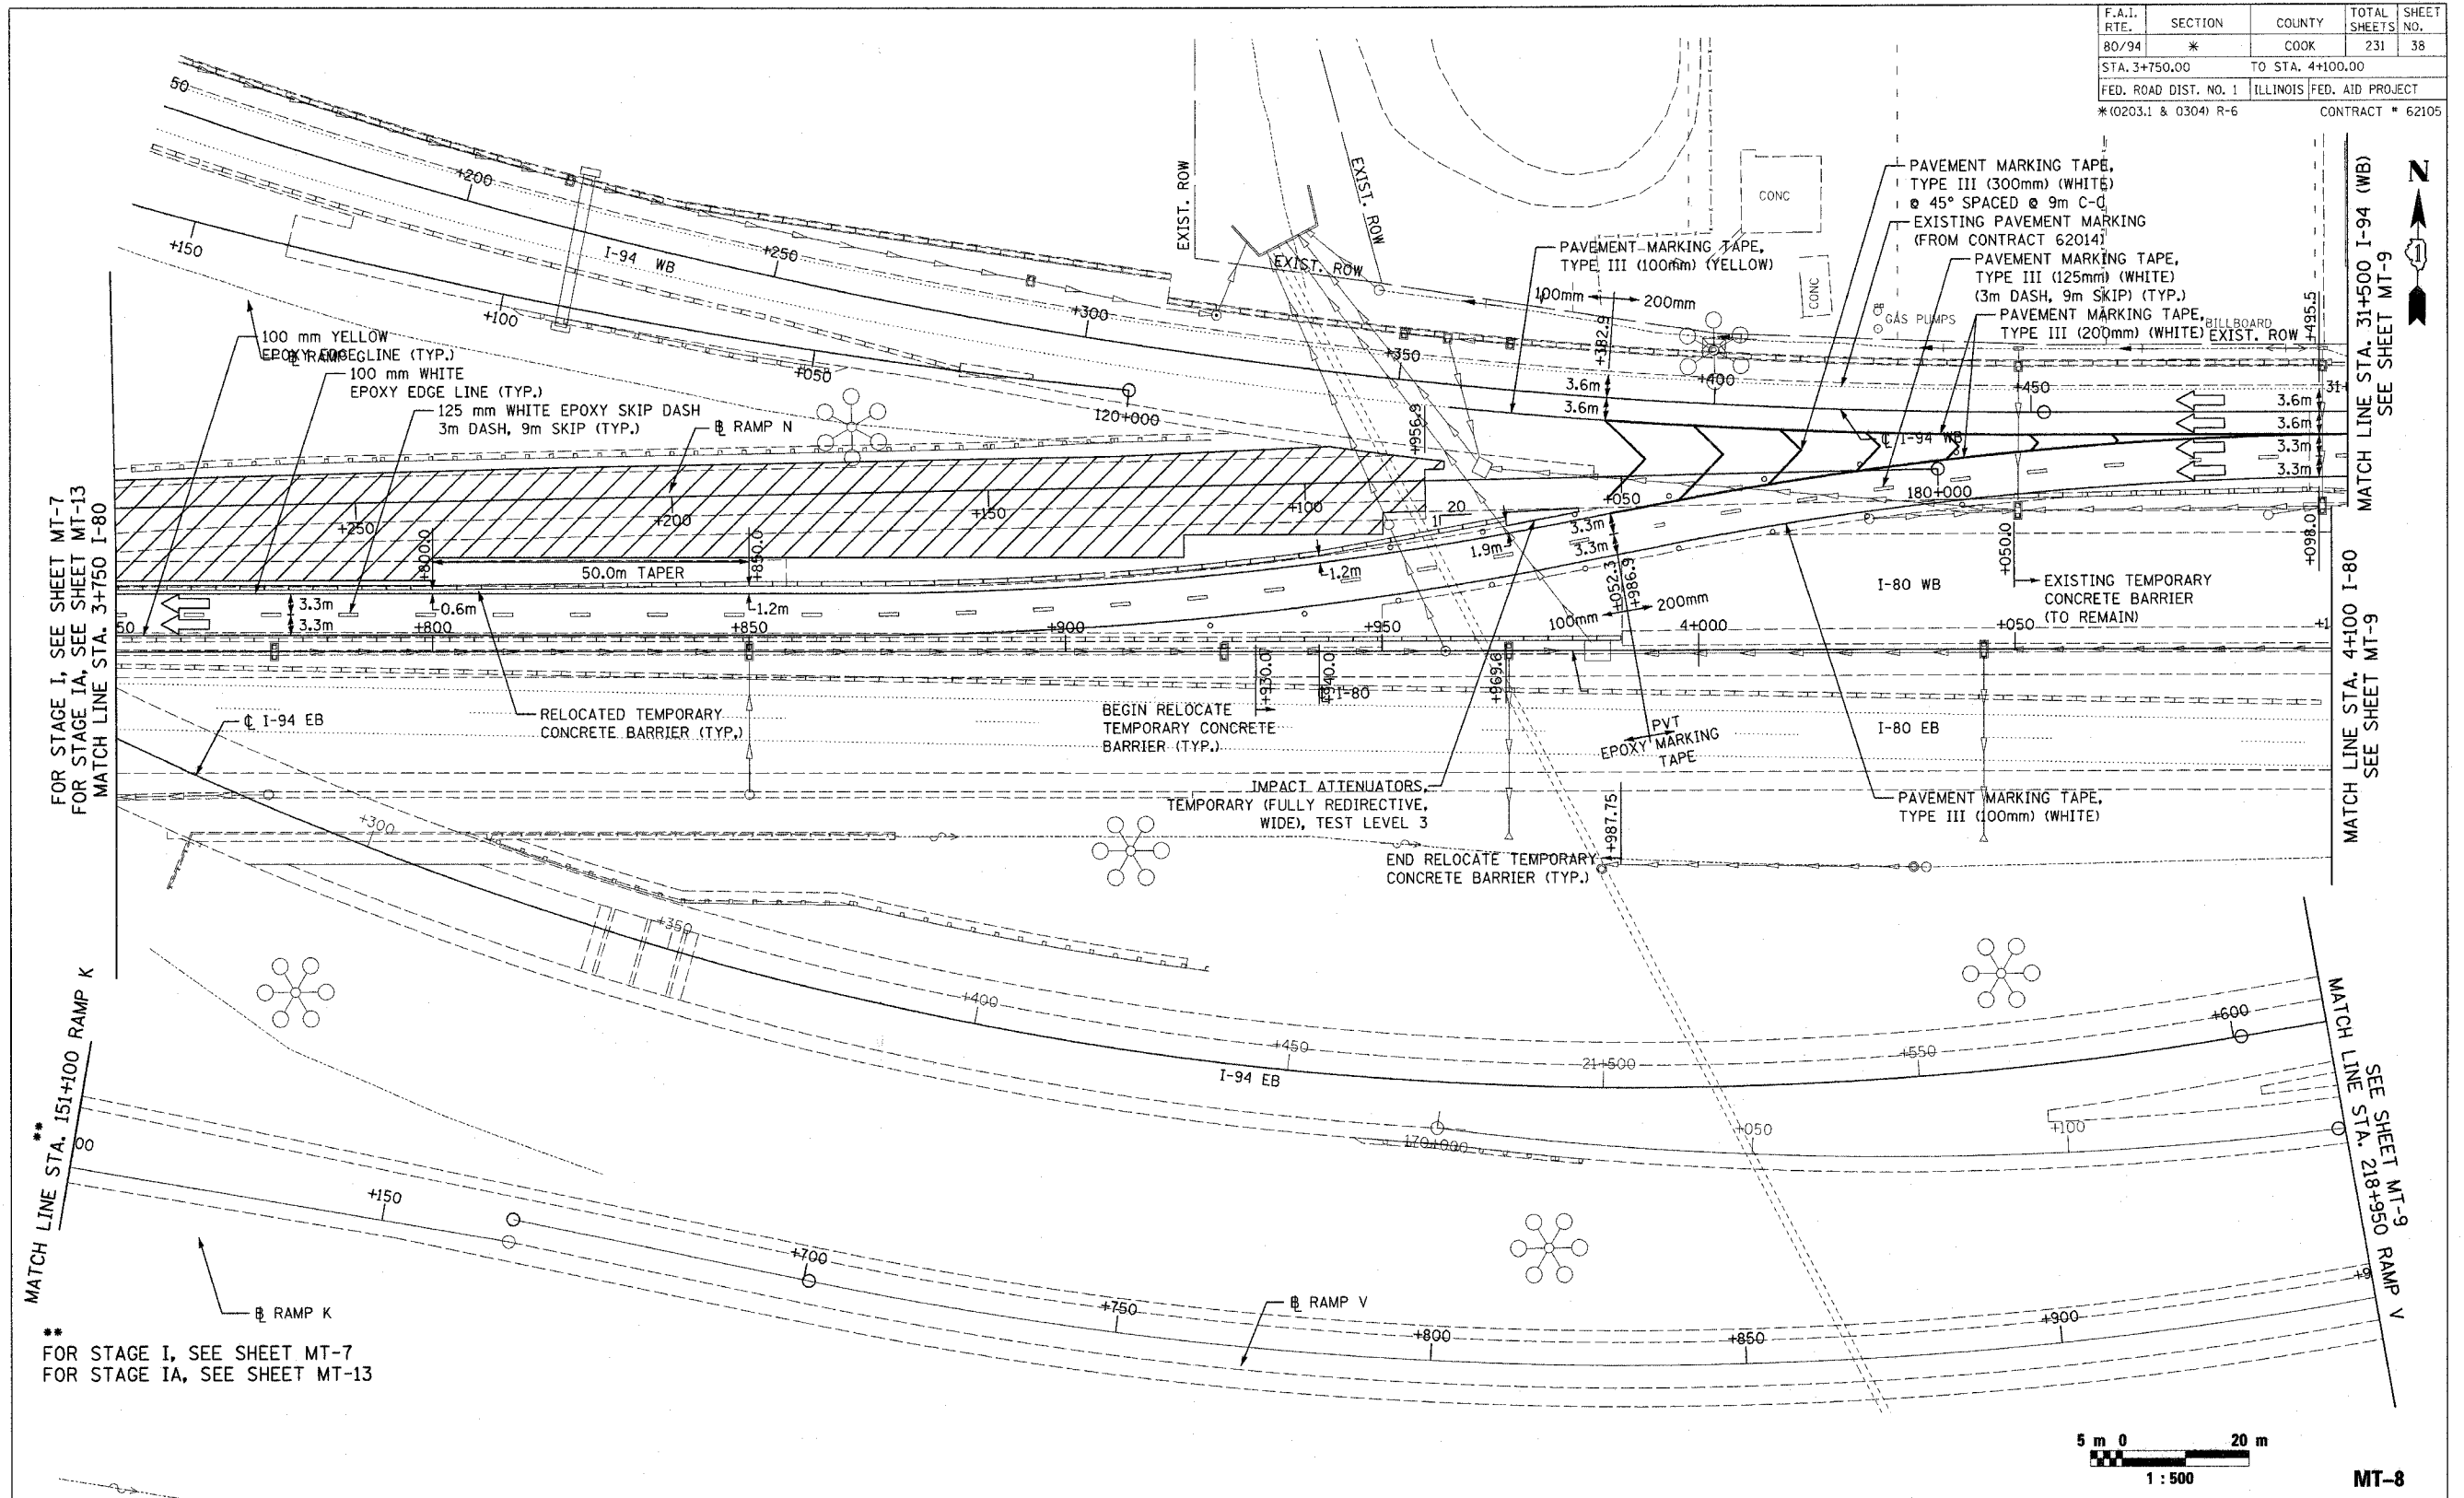

FOR STAGE I, SEE SHEET MT-7
FOR STAGE IA, SEE SHEET MT-13
MATCH LINE STA. 3+750 I-80


MATCH LINE STA. 151+100 RAMP K

** FOR STAGE I, SEE SHEET MT-7
FOR STAGE IA, SEE SHEET MT-13

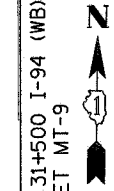

MATCH LINE STA. 4+100 I-80
SEE SHEET MT-9


MATCH LINE STA. 218+950 RAMP V
SEE SHEET MT-9

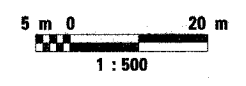

MT-8

LEGEND

	WORK ZONE
	TEMPORARY PAVEMENT (INTERSTATE)

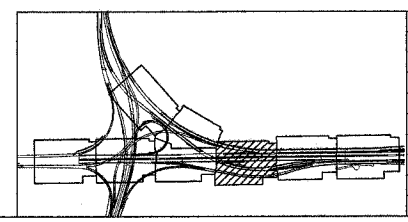

REVISIONS	
NAME	DATE

ILLINOIS DEPARTMENT OF TRANSPORTATION
F.A.I. ROUTE 80/94 (INTERSTATE 80/294)
MAINTENANCE OF TRAFFIC
STAGE 1
3+750.000 TO 4+100.000 FAI 80/94
DATE: JULY 18, 2005
DRAWN BY: AAS
CHECKED BY: RCH
McDonough Associates Inc.
Engineers / Architects