


F.A.I. RTE.	SECTION	COUNTY	TOTAL SHEETS	SHEET NO.
80/94	*	COOK	231	43
STA. 3+400.00		TO STA. 3+750.00		
FED. ROAD DIST. NO. 1		ILLINOIS FED. AID PROJECT		
*10203.1 & 0304 R-6		CONTRACT # 62105		

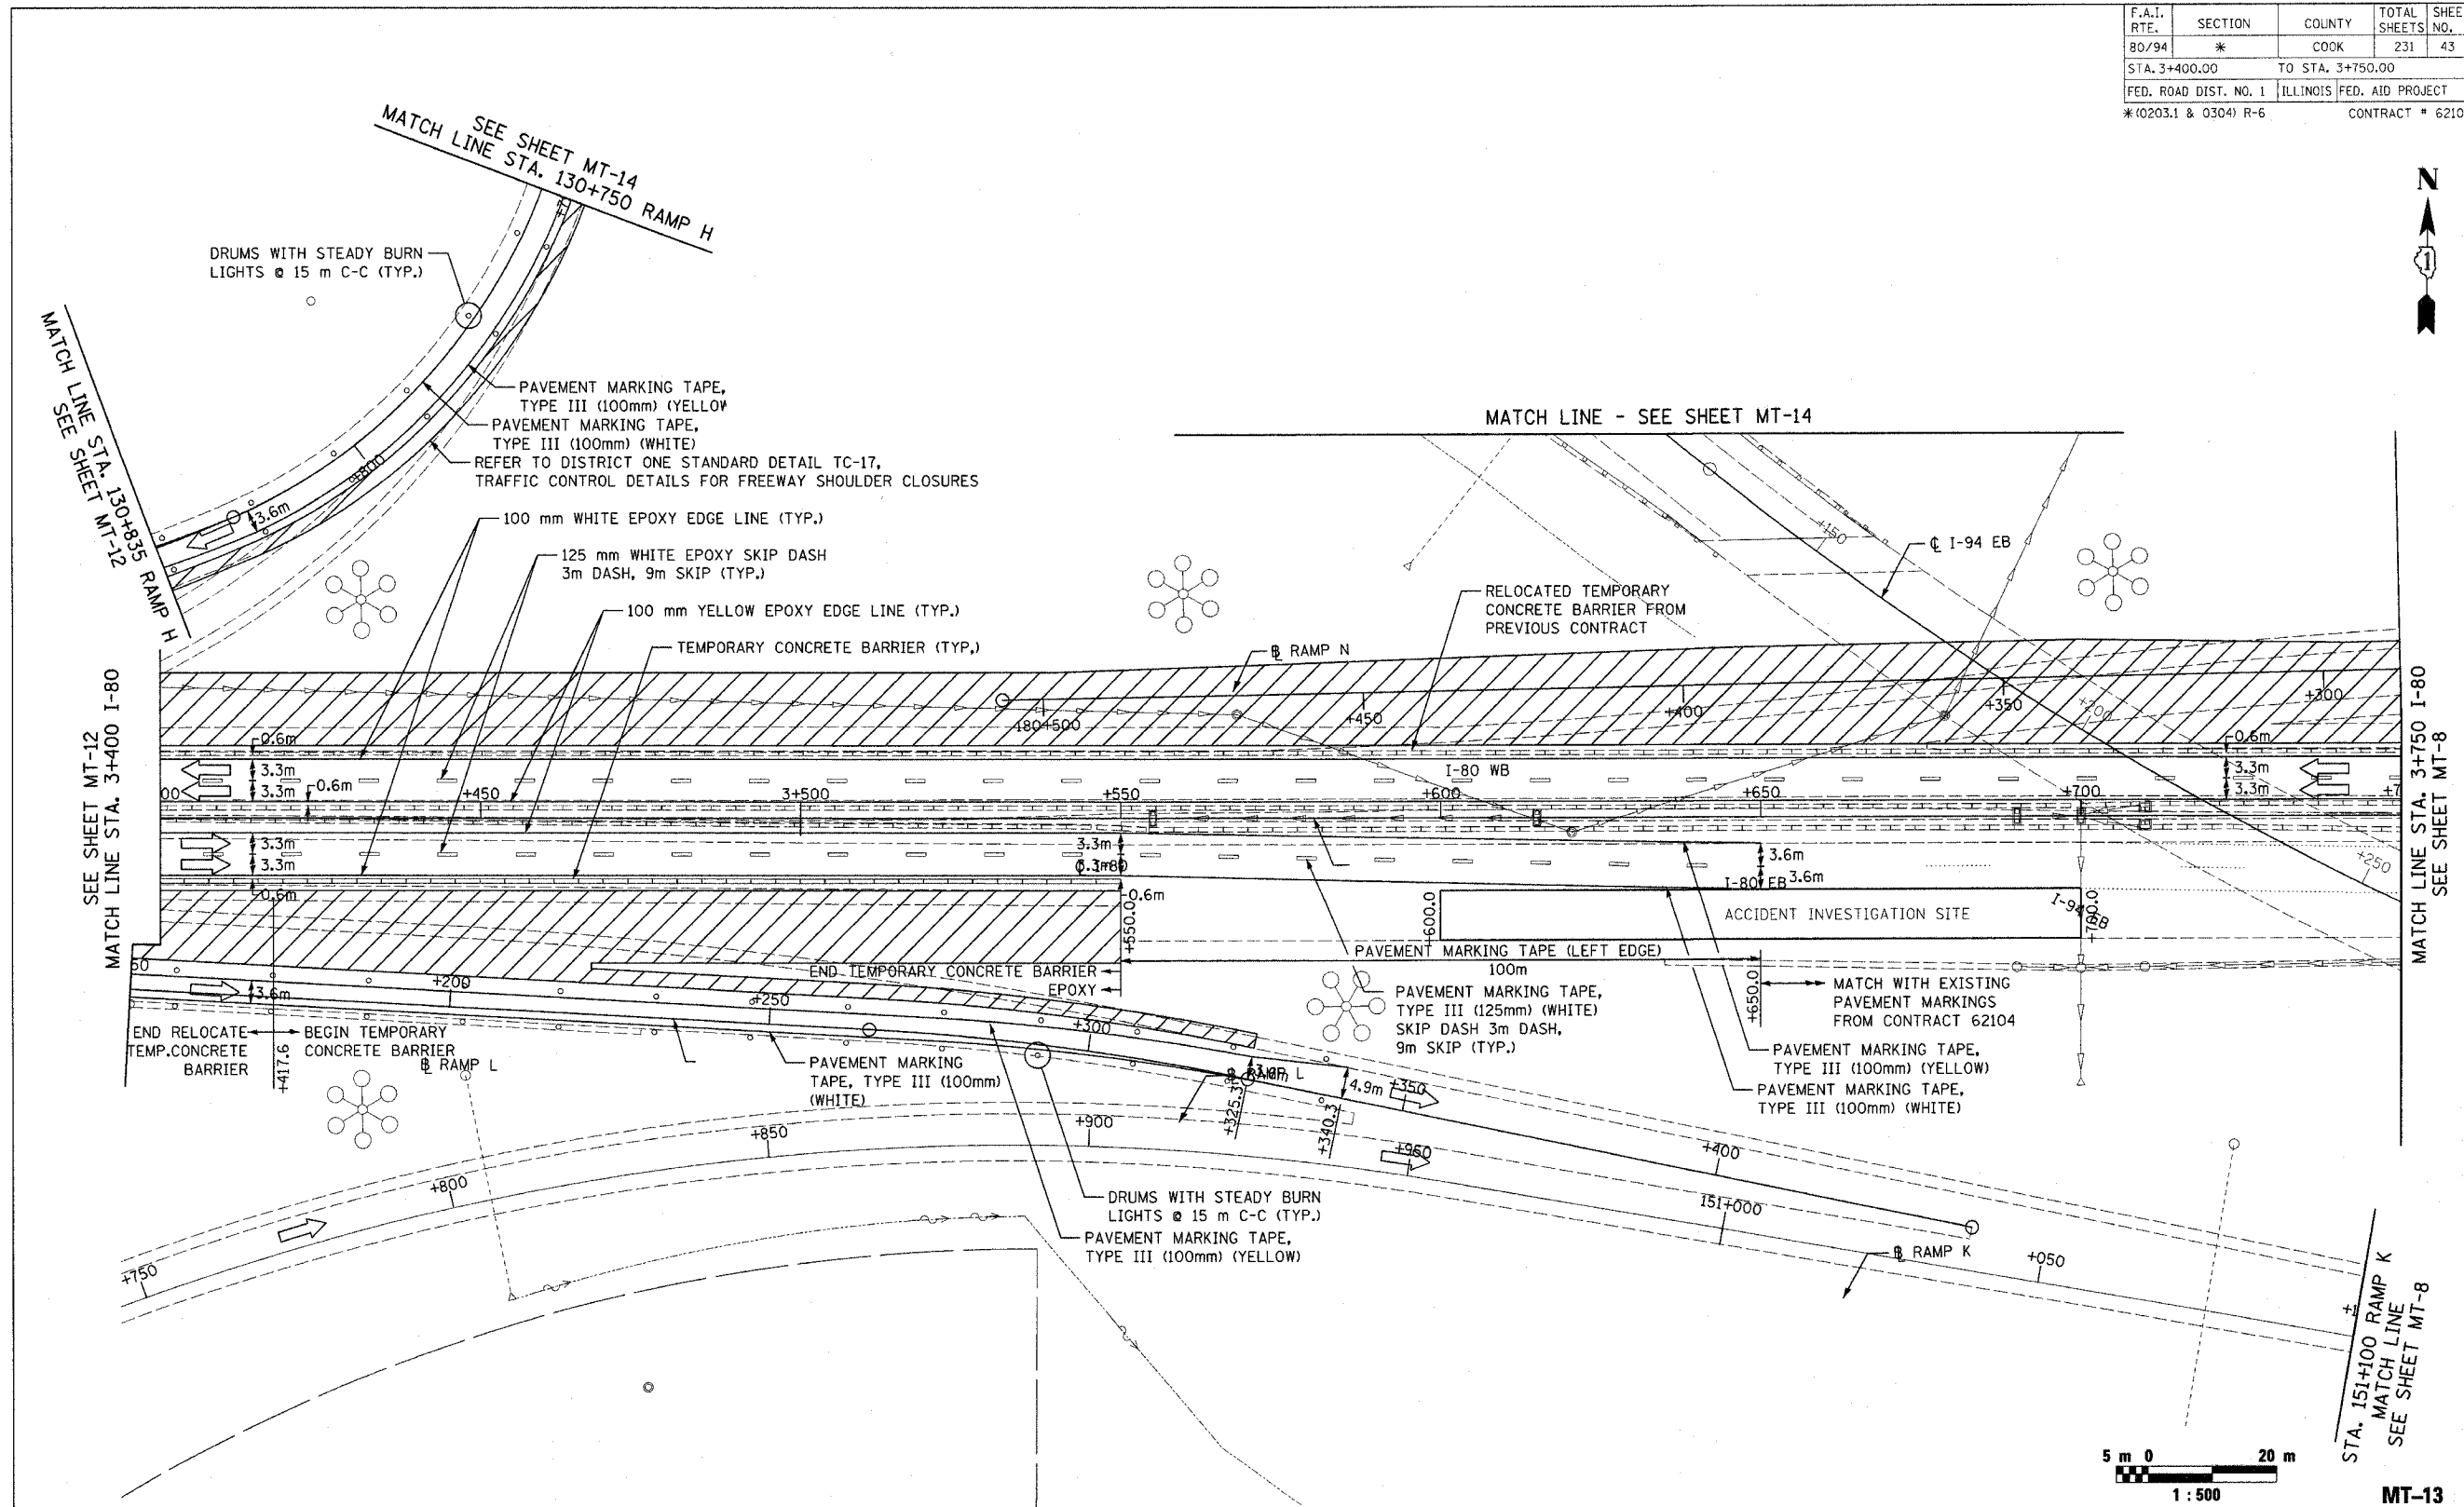

REVISIONS	
NAME	DATE

ILLINOIS DEPARTMENT OF TRANSPORTATION
F.A.I. ROUTE 80/94 (INTERSTATE 80/294)
MAINTENANCE OF TRAFFIC
STAGE 1A
3+400.000 TO 3+750.000 FAI 80/94

DATE: JULY 18, 2005

DRAWN BY: TRK/AAS
CHECKED BY: RCH

McDonough Associates Inc.
Engineers / Architects