



F.A.I. RTE.	SECTION	COUNTY	TOTAL SHEETS	SHEET NO.
80/94	*	COOK	231	45
STA. 2+700.00		TO STA. 3+050.00		
FED. ROAD DIST. NO. 1		ILLINOIS FED. AID PROJECT		
*(0203.1 & 0304) R-6		CONTRACT # 62105		

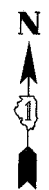

THE CONTRACTOR SHALL COORDINATE WITH THE ADJACENT CONTRACTOR WHEN ORDERING AND INSTALLING THE TEMPORARY BARRIER WALL, WHICH DIVIDES THE I-80 EB AND WB TRAFFIC. THIS WALL SHALL BE THE SAME SHAPE, EITHER NEW JERSEY OR F-SHAPE BARRIER. THE MIXING OF TYPES OF WALL WILL NOT BE PERMITTED.

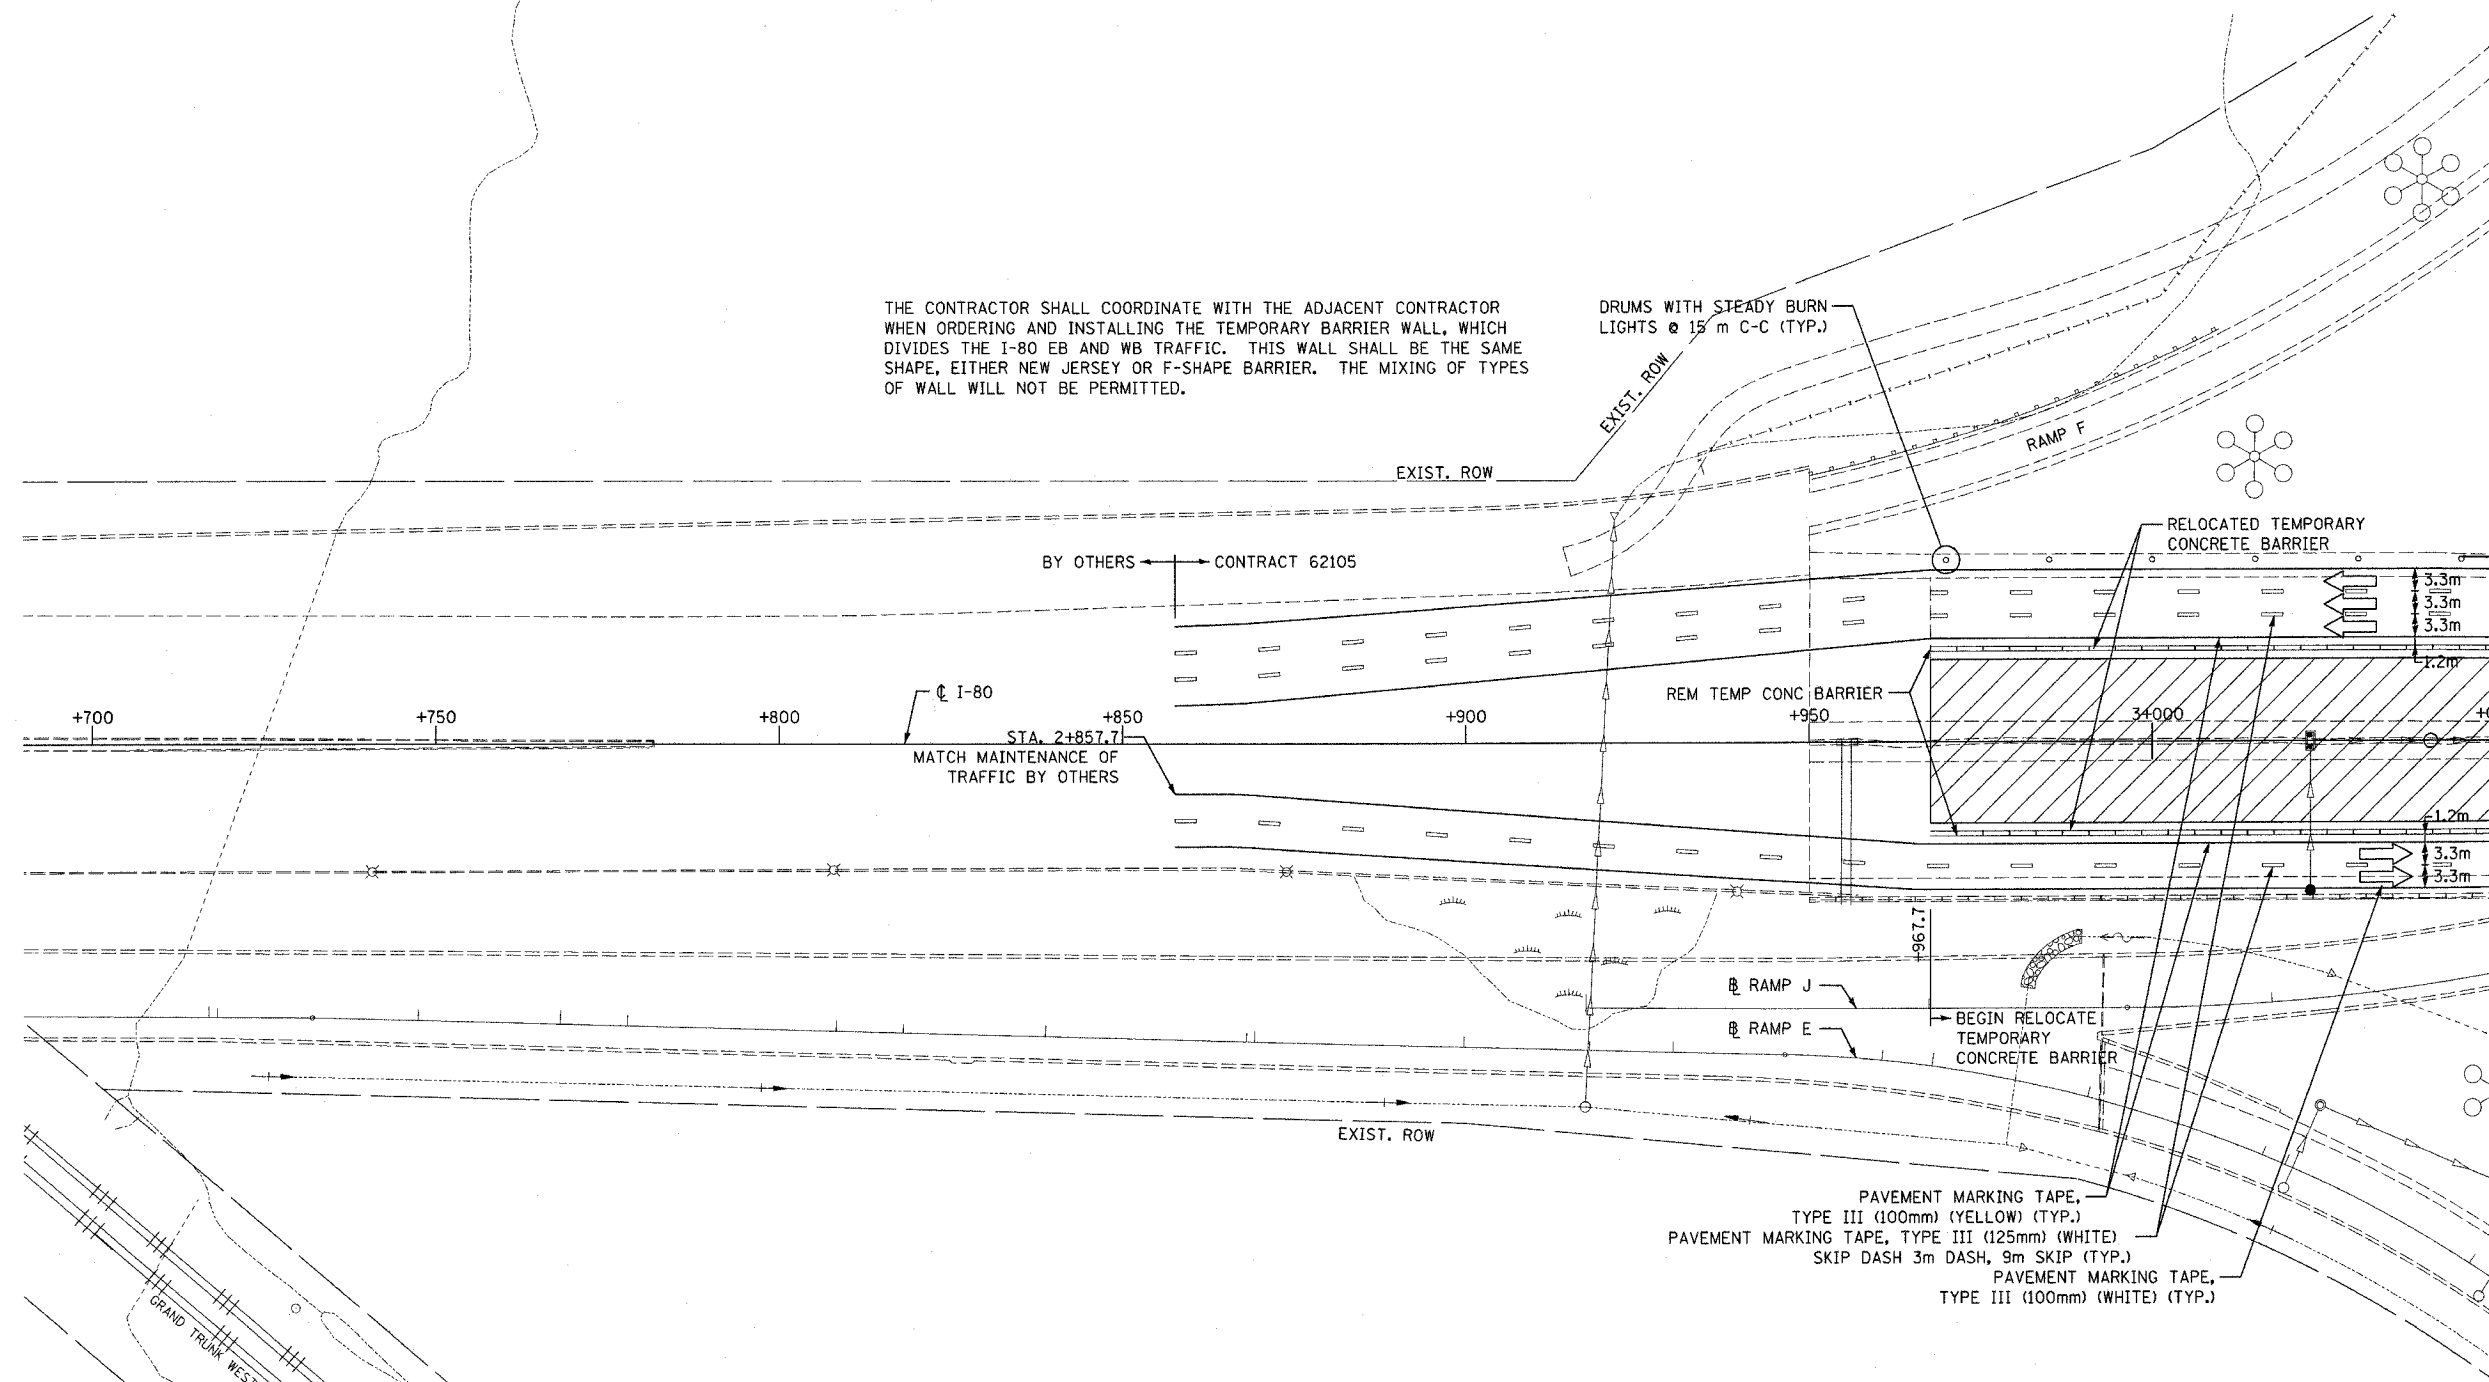

MATCH LINE STA. 3+050 I-80  
SEE SHEET MT-16


- PAVEMENT MARKING TAPE, TYPE III (100mm) (YELLOW) (TYP.)
- PAVEMENT MARKING TAPE, TYPE III (125mm) (WHITE)
- SKIP DASH 3m DASH, 9m SKIP (TYP.)
- PAVEMENT MARKING TAPE, TYPE III (100mm) (WHITE) (TYP.)



**MT-15**

**LEGEND**

	WORK ZONE
	TEMPORARY PAVEMENT (INTERSTATE)

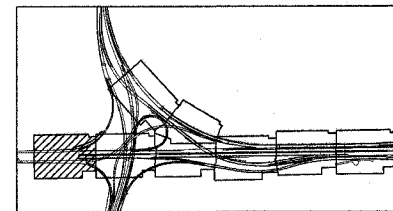

REVISIONS	
NAME	DATE

ILLINOIS DEPARTMENT OF TRANSPORTATION  
F.A.I. ROUTE 80/94 (INTERSTATE 80/294)  
MAINTENANCE OF TRAFFIC  
STAGE 2  
2+700.000 TO 3+050.000 I-80/94  
DATE: JULY 18, 2005  
DRAWN BY: TRK/AAS  
CHECKED BY: RCH  
**McDonough Associates Inc.**  
Engineers / Architects