



F.A.I. RTE.	SECTION	COUNTY	TOTAL SHEETS	SHEET NO.
80/94	*	COOK	231	47
STA. 3+400.00		TO STA. 3+750.00		
FED. ROAD DIST. NO. 1		ILLINOIS FED. AID PROJECT		
*(0203.1 & 0304) R-6		CONTRACT # 62105		

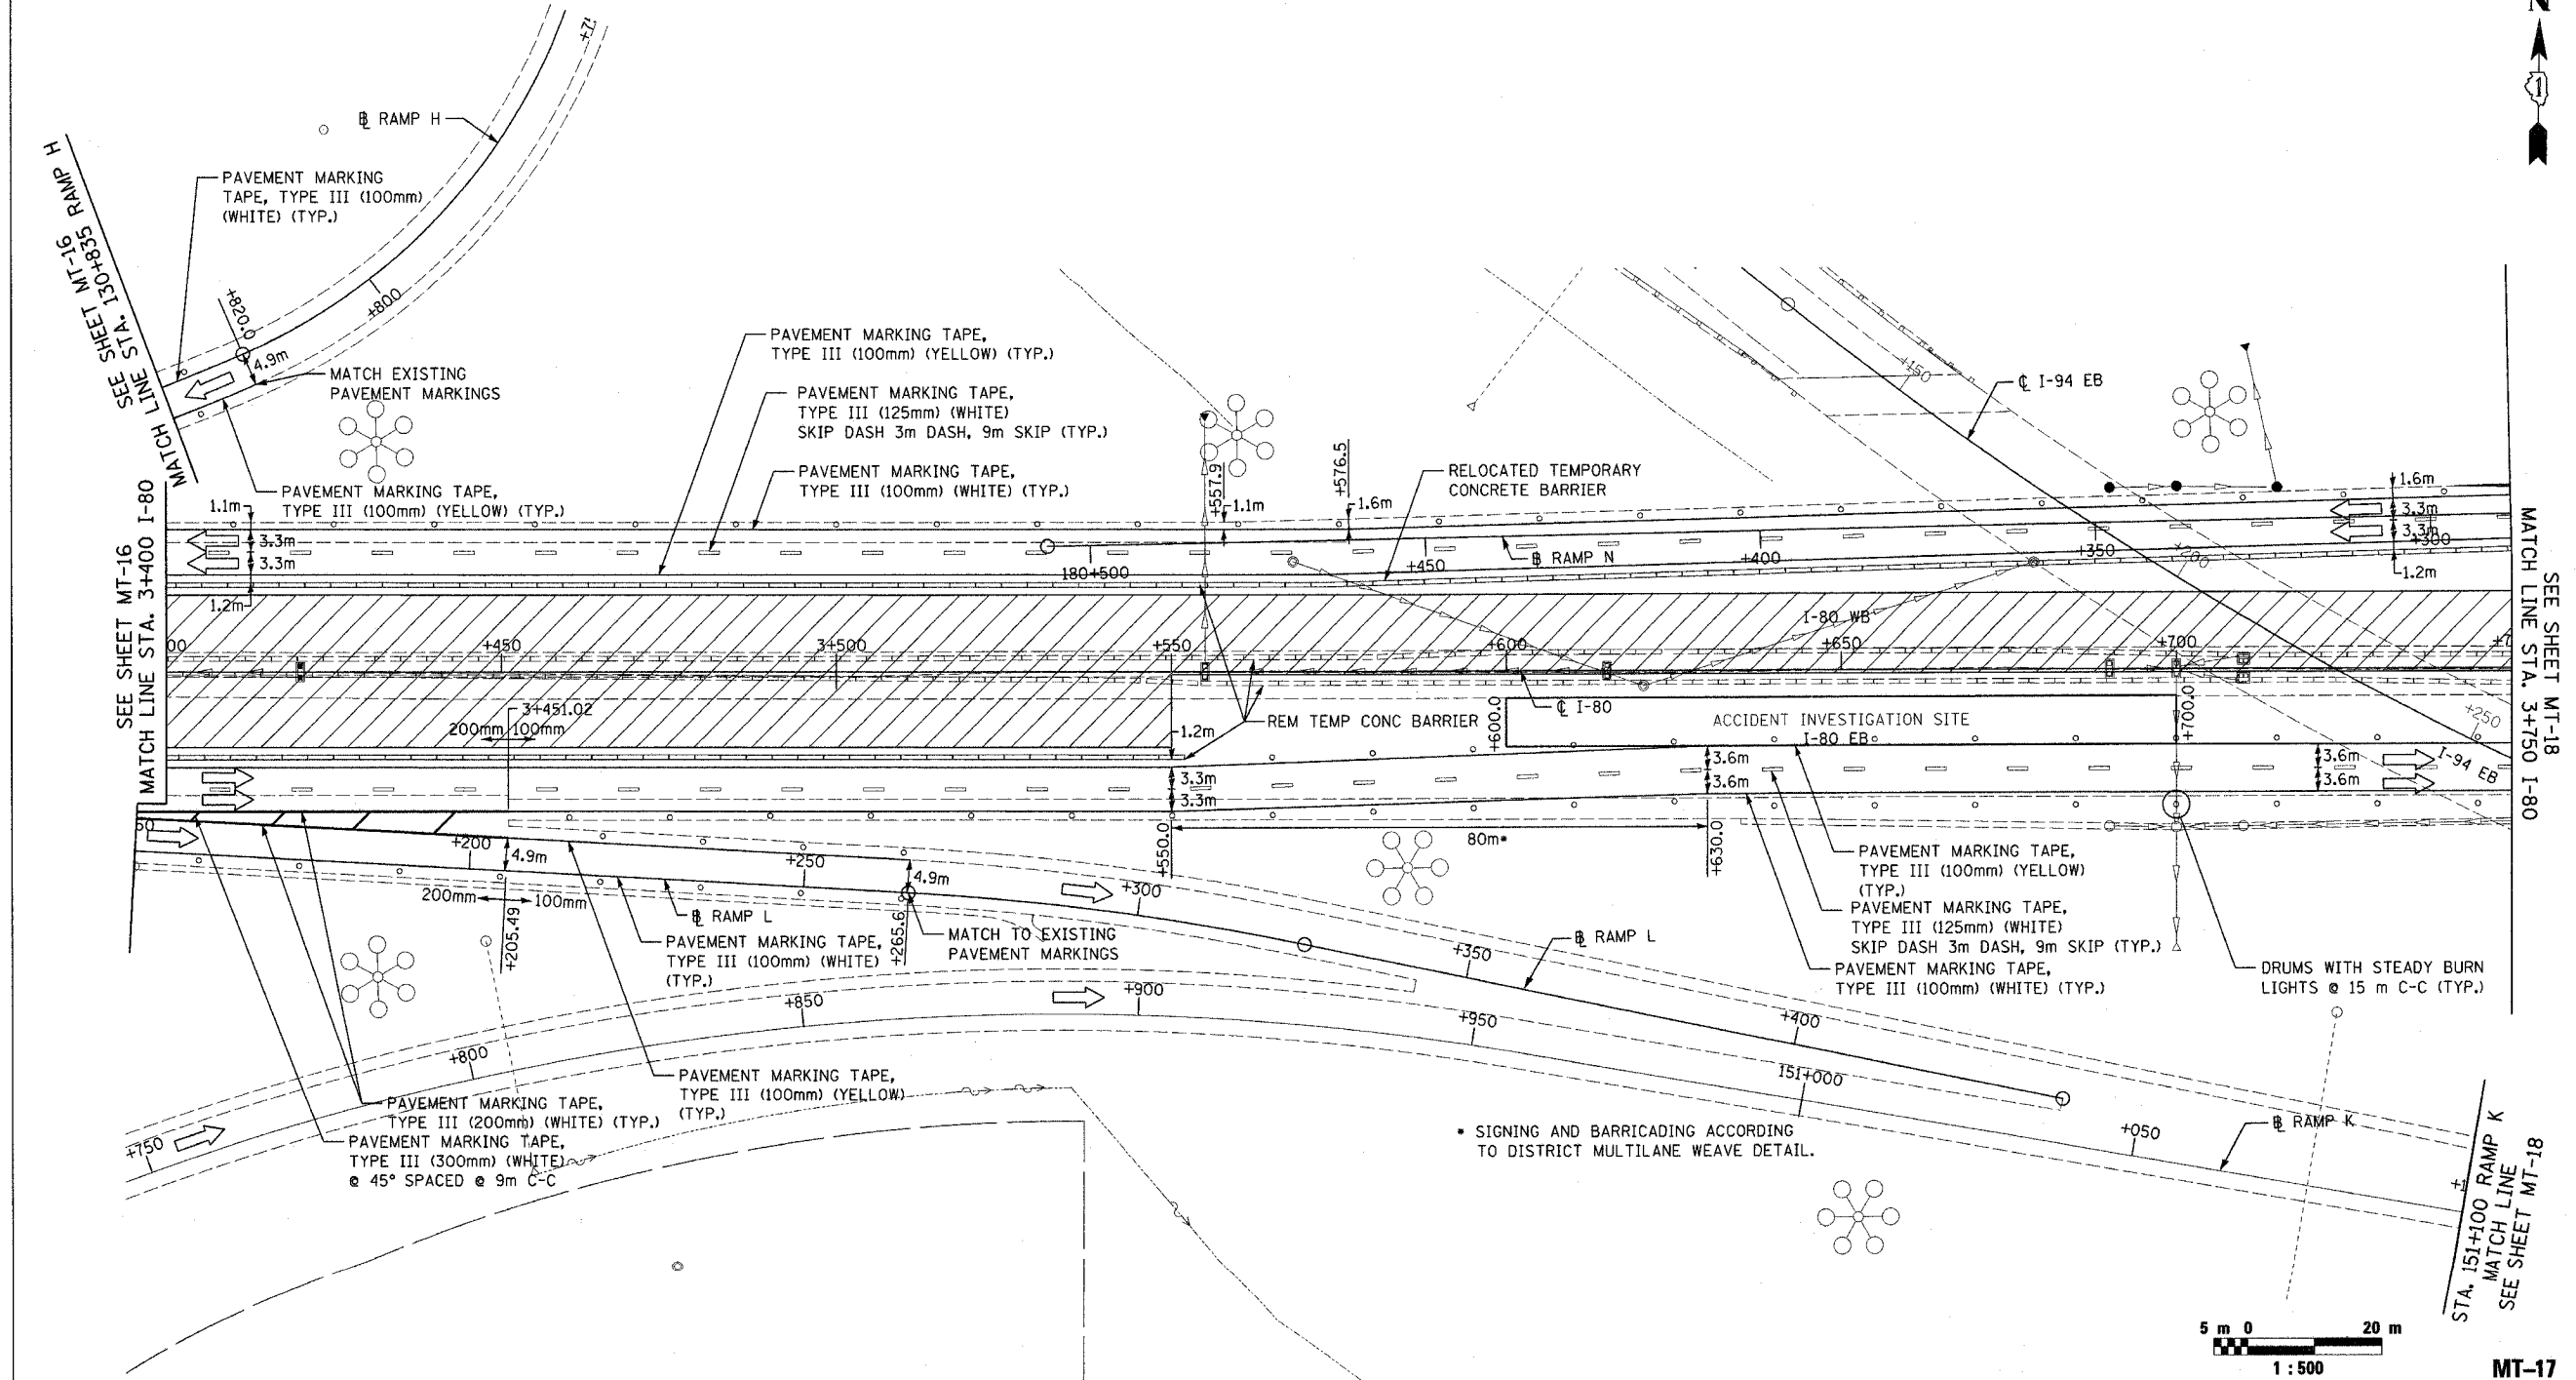

LEGEND

	WORK ZONE
	TEMPORARY PAVEMENT (INTERSTATE)

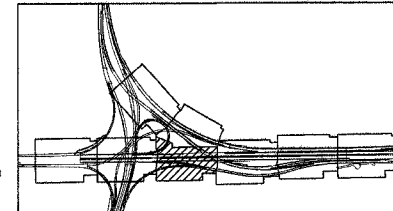

REVISIONS	
NAME	DATE

ILLINOIS DEPARTMENT OF TRANSPORTATION
 F.A.I. ROUTE 80/94 (INTERSTATE 80/294)
 MAINTENANCE OF TRAFFIC
 STAGE 2
 3+400.000 TO 3+750.000 FAI 80/94
 DATE: JULY 18, 2005
 DRAWN BY: TRK/AAS
 CHECKED BY: RCH
McDonough Associates Inc.
 Engineers / Architects

MT-17